
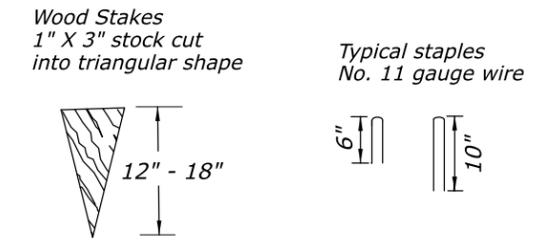


STATE	PROJECT	SHEET NUMBER


INSTALLATION PROCEDURES:

Install Rolled Erosion Control Product (RECP) along the slopes as follows:

- Step 1: Grade, smooth, and compact slope. Remove rocks, trash, and other material which will prevent the RECP from laying flush with the ground. Do not track slope face.
- Step 2: Unroll and lay RECP out down slope face (in the direction of flow). Anchor at top of slope. Do not stretch RECP.
- Step 3: Secure RECP with wood or metal fasteners. See Detail A.
- Step 4: Apply seed and fertilizer as recommended by the manufacturer.

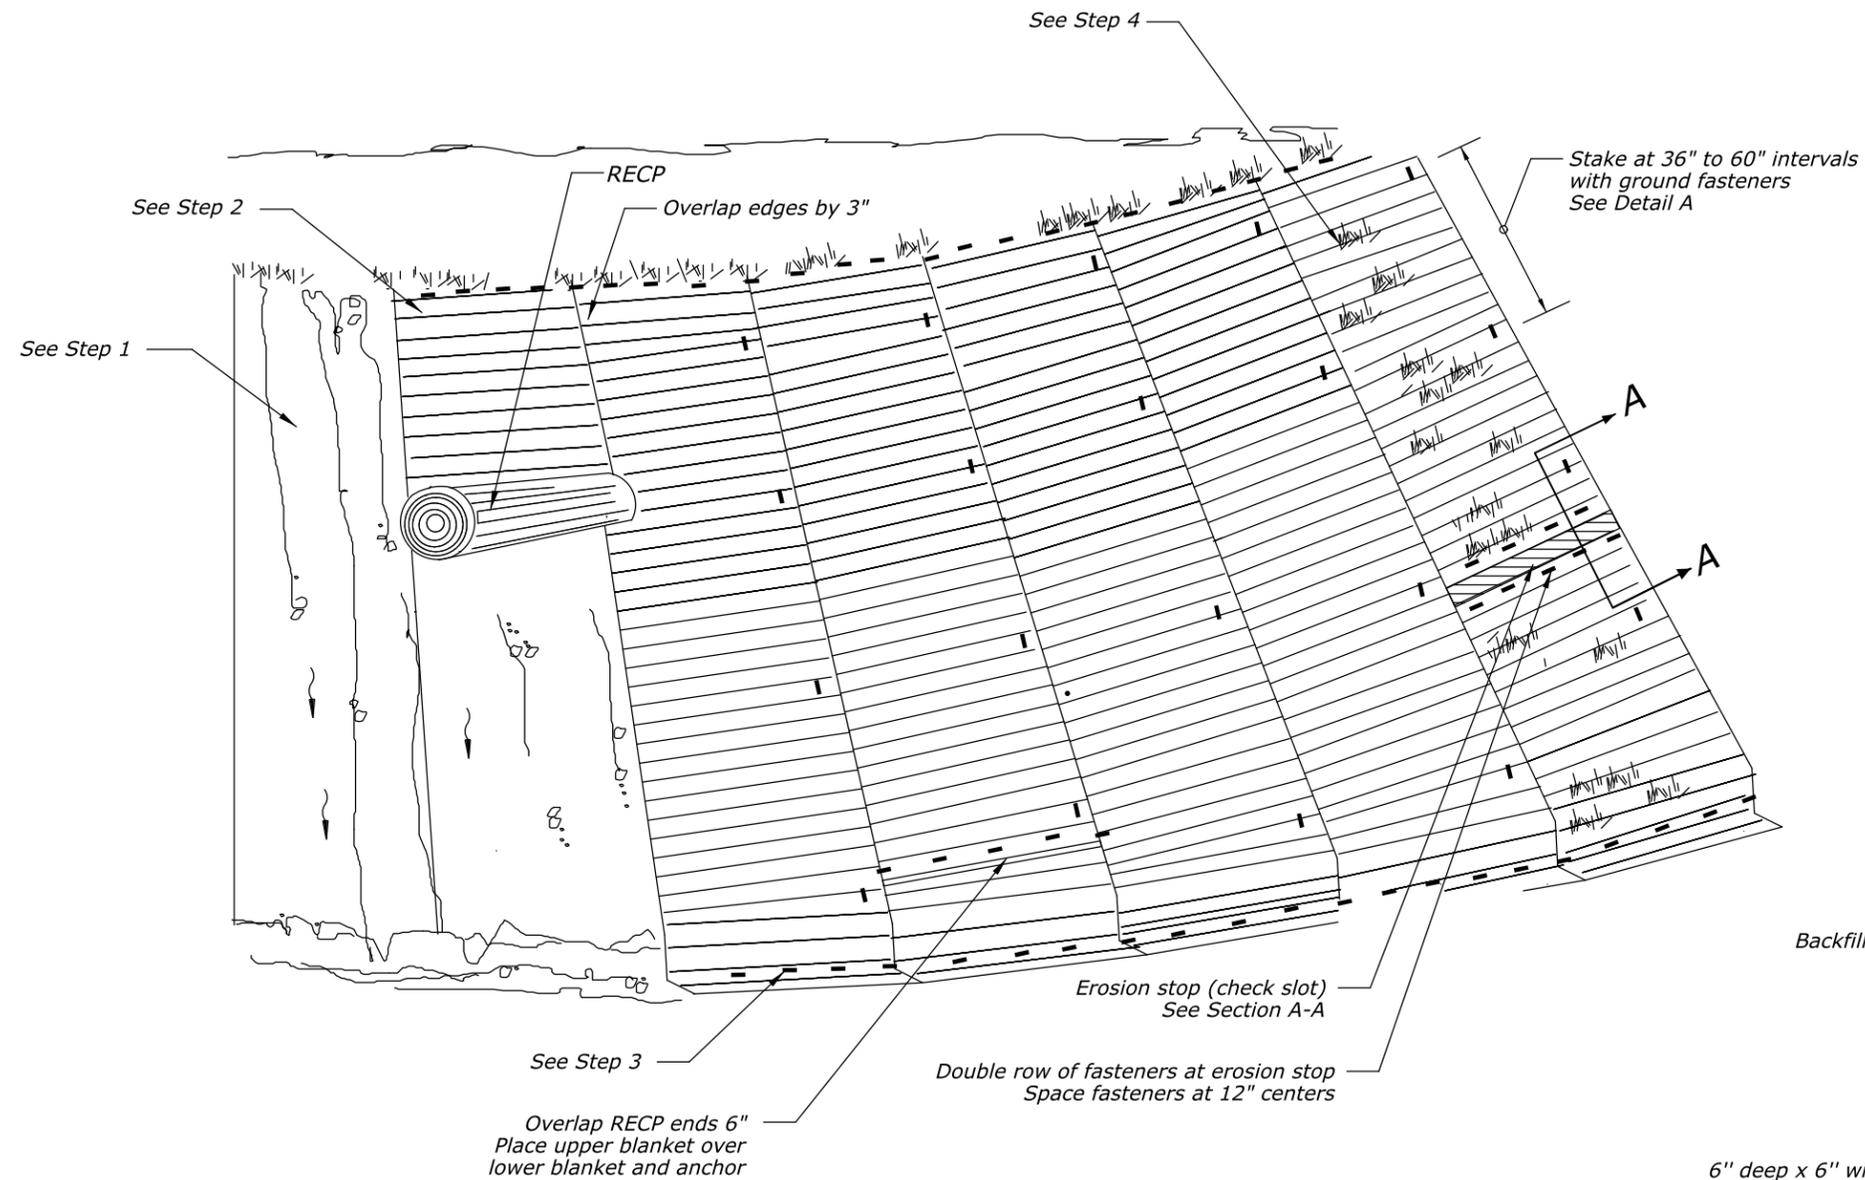

DETAIL A
TYPICAL GROUND FASTENERS

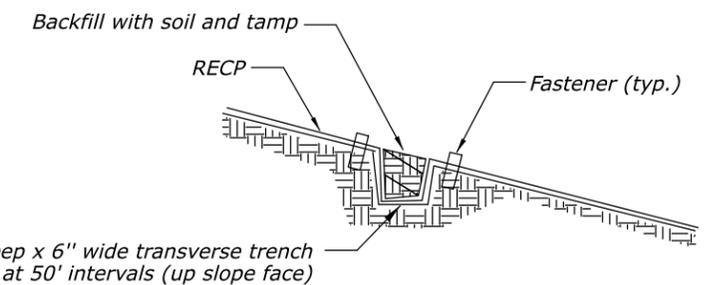

SECTION A-A
EROSION STOP (CHECK SLOT)

SLOPE STABILIZATION WITH RECP

NO SCALE

U.S. DEPARTMENT OF TRANSPORTATION FEDERAL HIGHWAY ADMINISTRATION OFFICE OF FEDERAL LANDS HIGHWAY	
EFLHD DETAIL	
SLOPE STABILIZATION WITH ROLLED EROSION CONTROL PRODUCT (RECP)	
DETAIL APPROVED FOR USE APPROVED: MAY 2011 REVISED: SEPTEMBER 2020	DETAIL E629-01