



REG	STATE	PROJECT	SHEET NO.

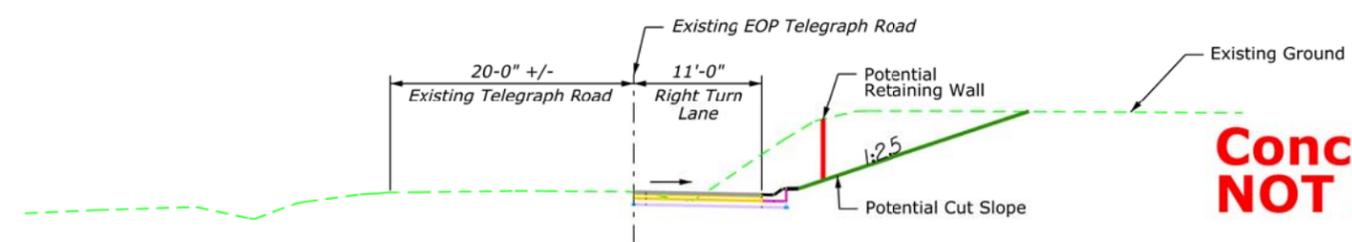

**Conceptual / Preliminary Design
 NOT FOR CONSTRUCTION**


See Plan Sheets for Pavement Milling Limits.

TELEGRAPH ROAD
 Base Contract

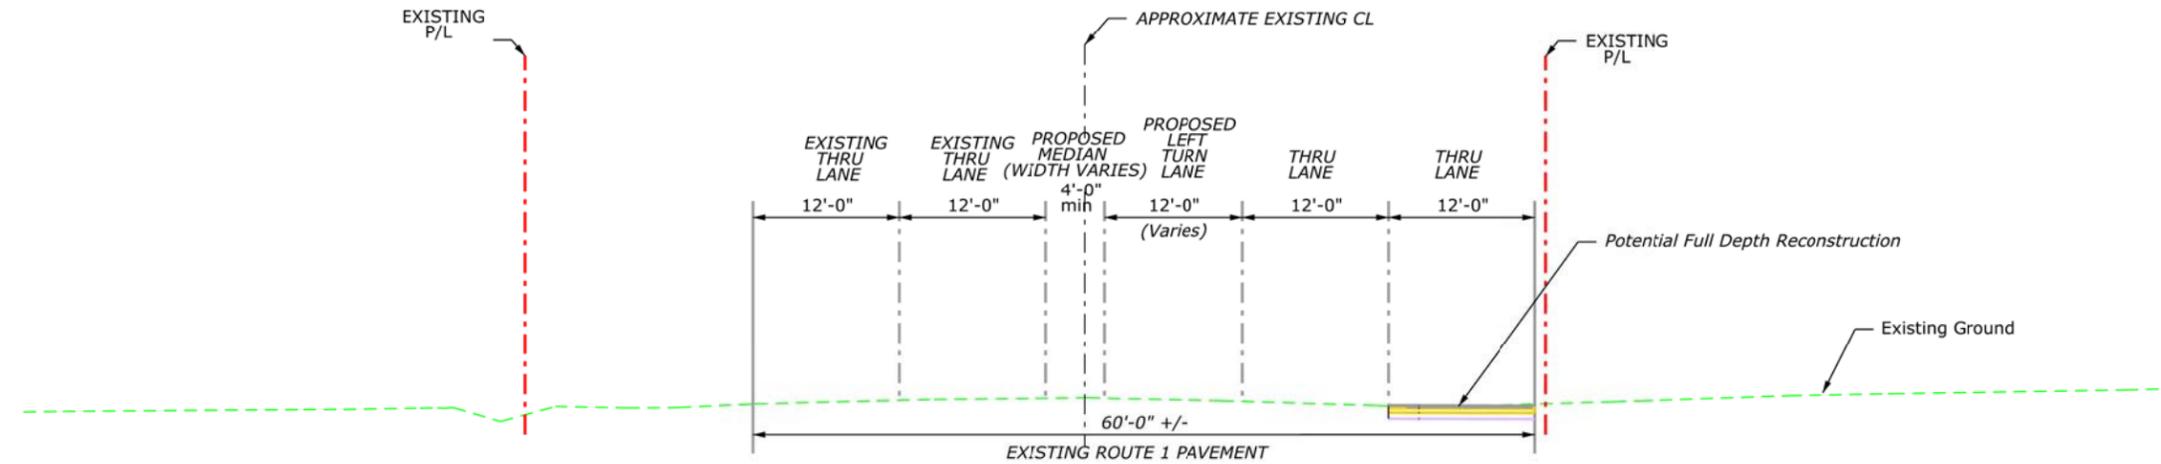

SOUTH BOUND U.S. ROUTE 1
NORTH BOUND U.S. ROUTE 1

U.S. ROUTE 1
 Base Contract

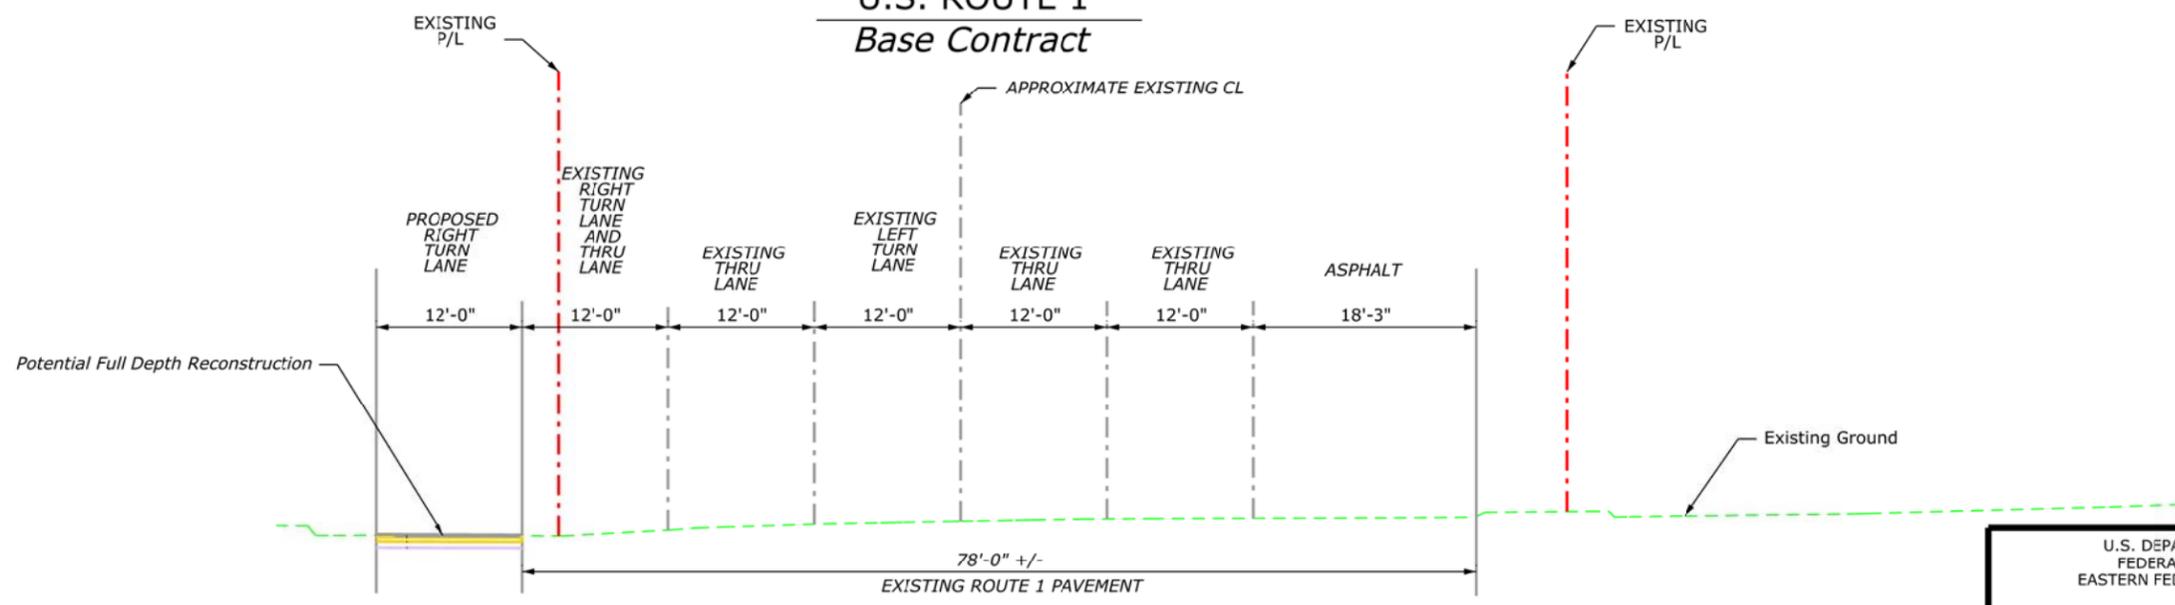

SOUTH BOUND U.S. ROUTE 1
NORTH BOUND U.S. ROUTE 1

U.S. ROUTE - OPTION 1


U.S. DEPARTMENT OF TRANSPORTATION
 FEDERAL HIGHWAY ADMINISTRATION
 EASTERN FEDERAL LANDS HIGHWAY DIVISION
 STERLING, VIRGINIA

TYPICAL SECTIONS

\$\$\$\$\$DATE\$\$\$\$\$ \$TIME\$ \$\$\$\$\$\$DCH\$\$\$\$\$

REG	STATE	PROJECT	SHEET NO.

**Conceptual / Preliminary Design
NOT FOR CONSTRUCTION**

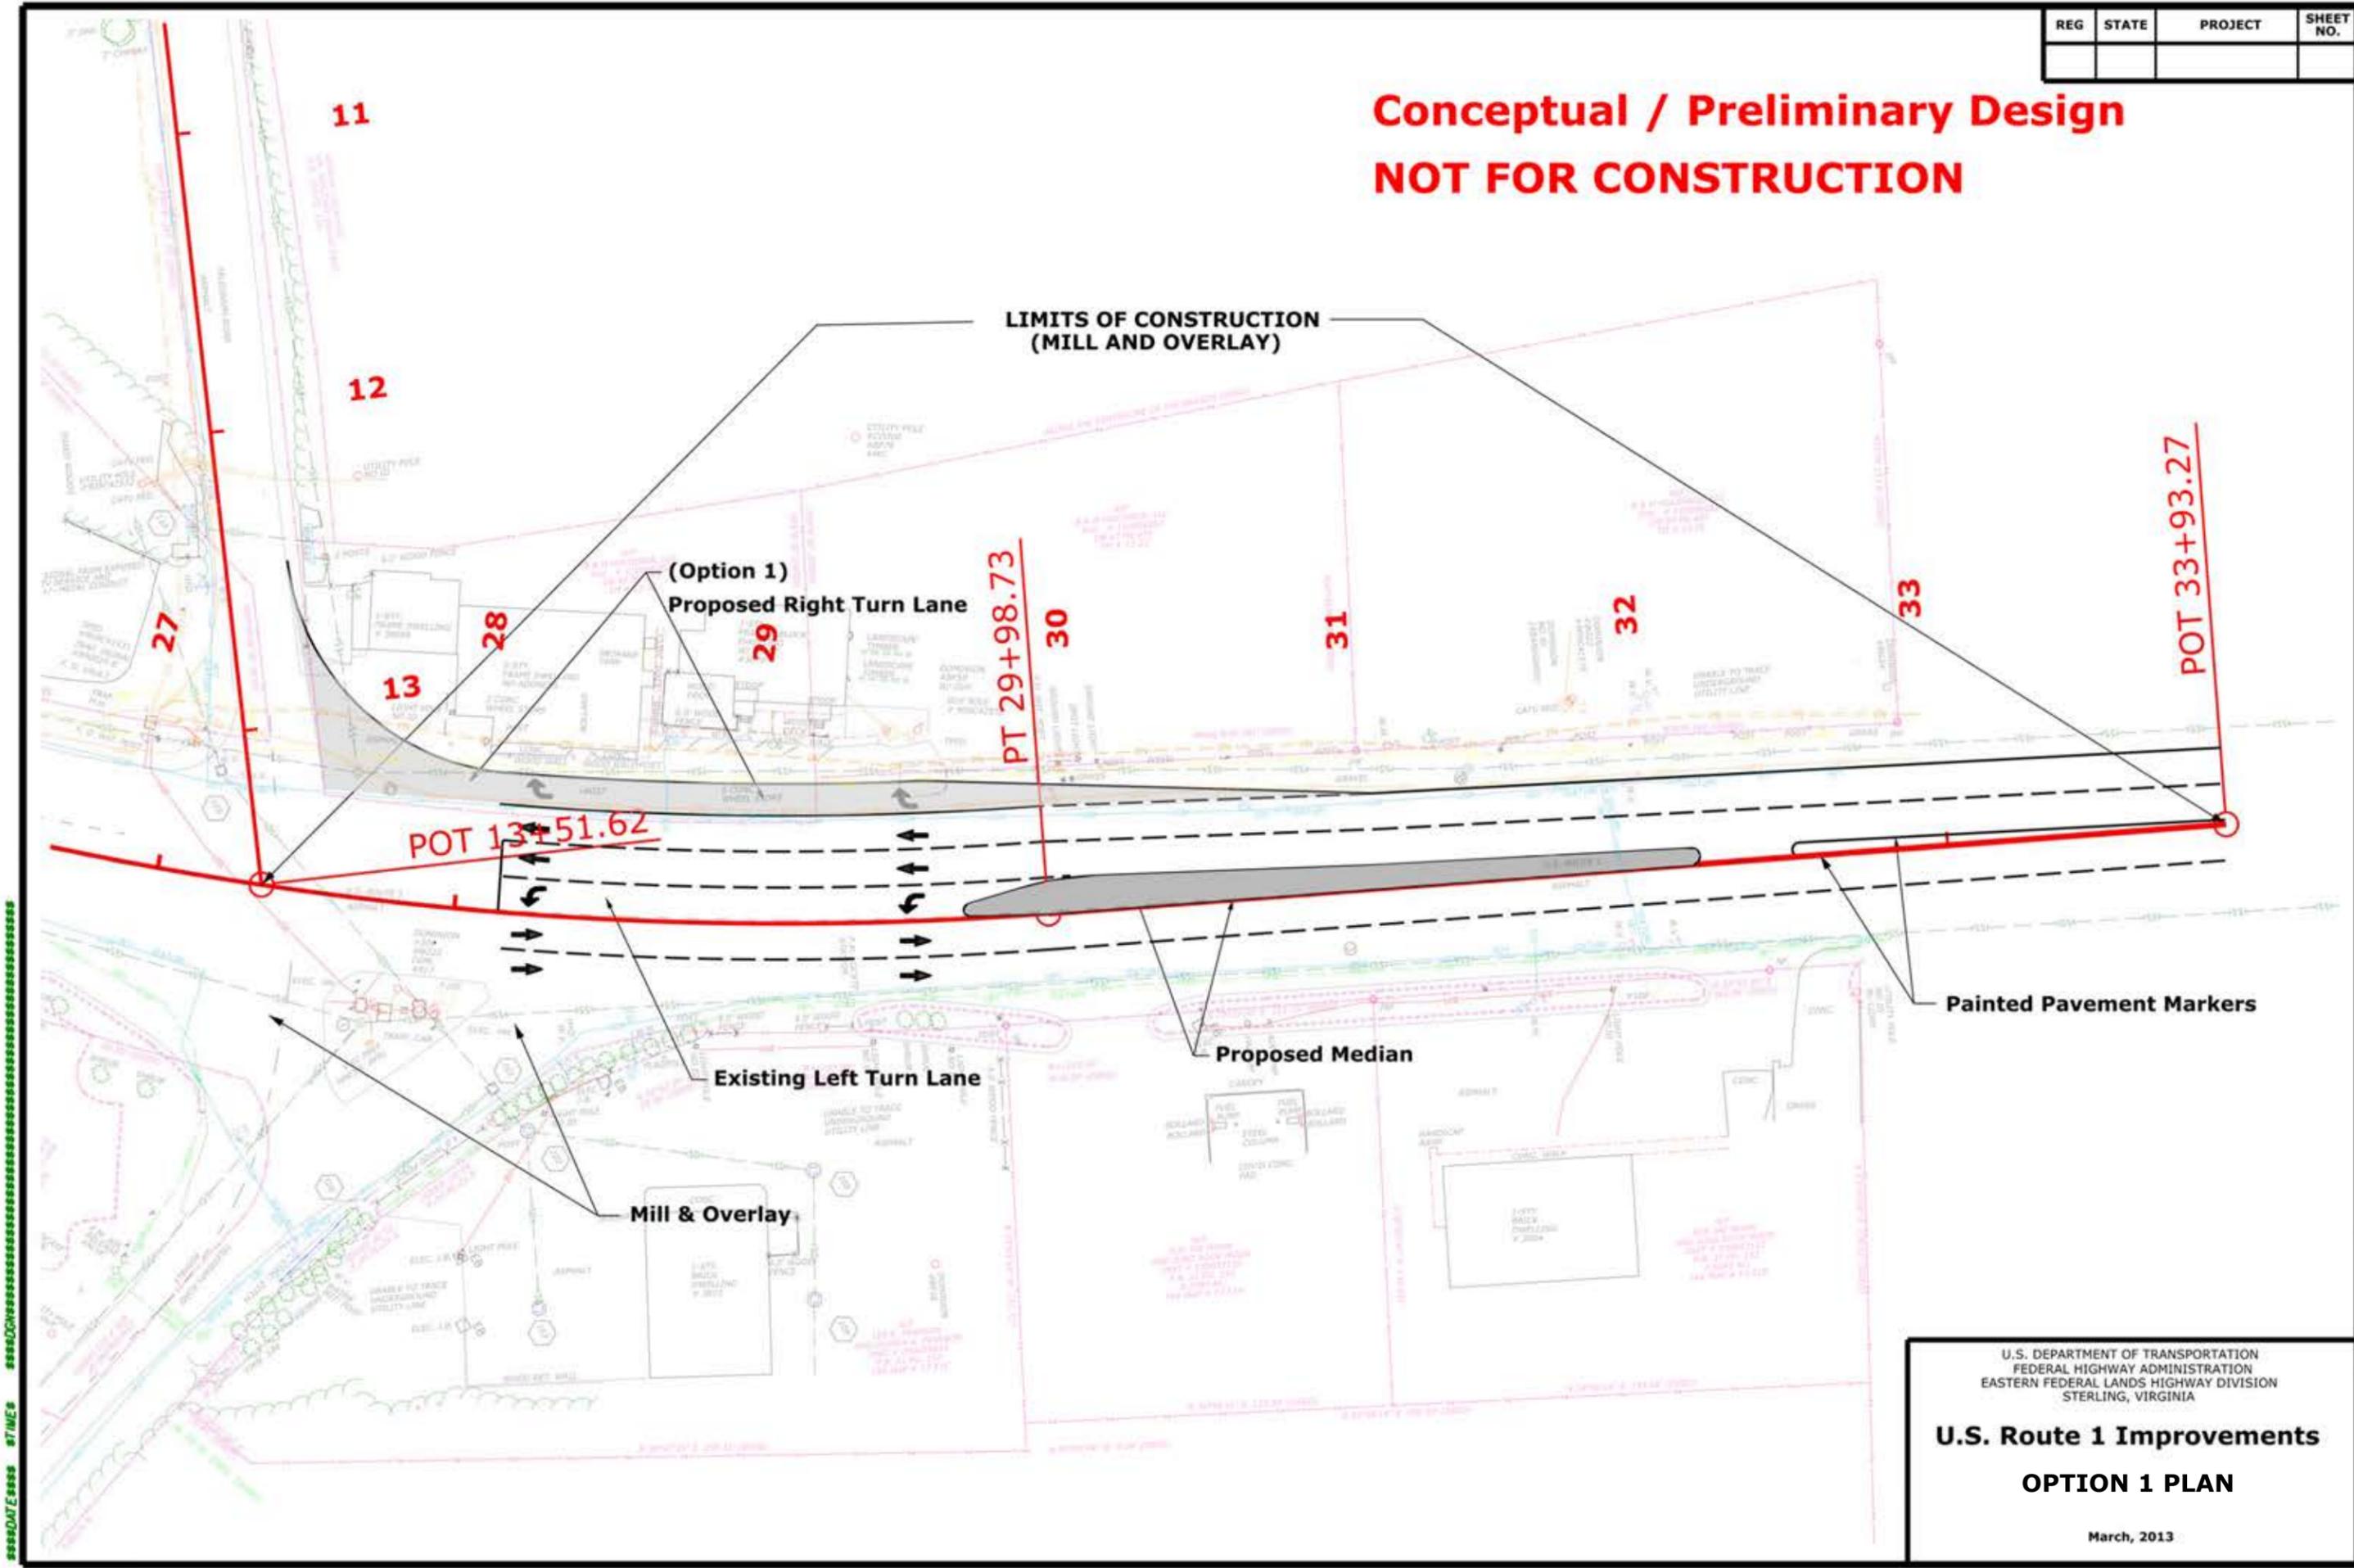

U.S. DEPARTMENT OF TRANSPORTATION
 FEDERAL HIGHWAY ADMINISTRATION
 EASTERN FEDERAL LANDS HIGHWAY DIVISION
 STERLING, VIRGINIA


U.S. Route 1 Improvements
OPTION 1 PLAN

March, 2013

DATE TIME

REG	STATE	PROJECT	SHEET NO.

**Conceptual / Preliminary Design
NOT FOR CONSTRUCTION**

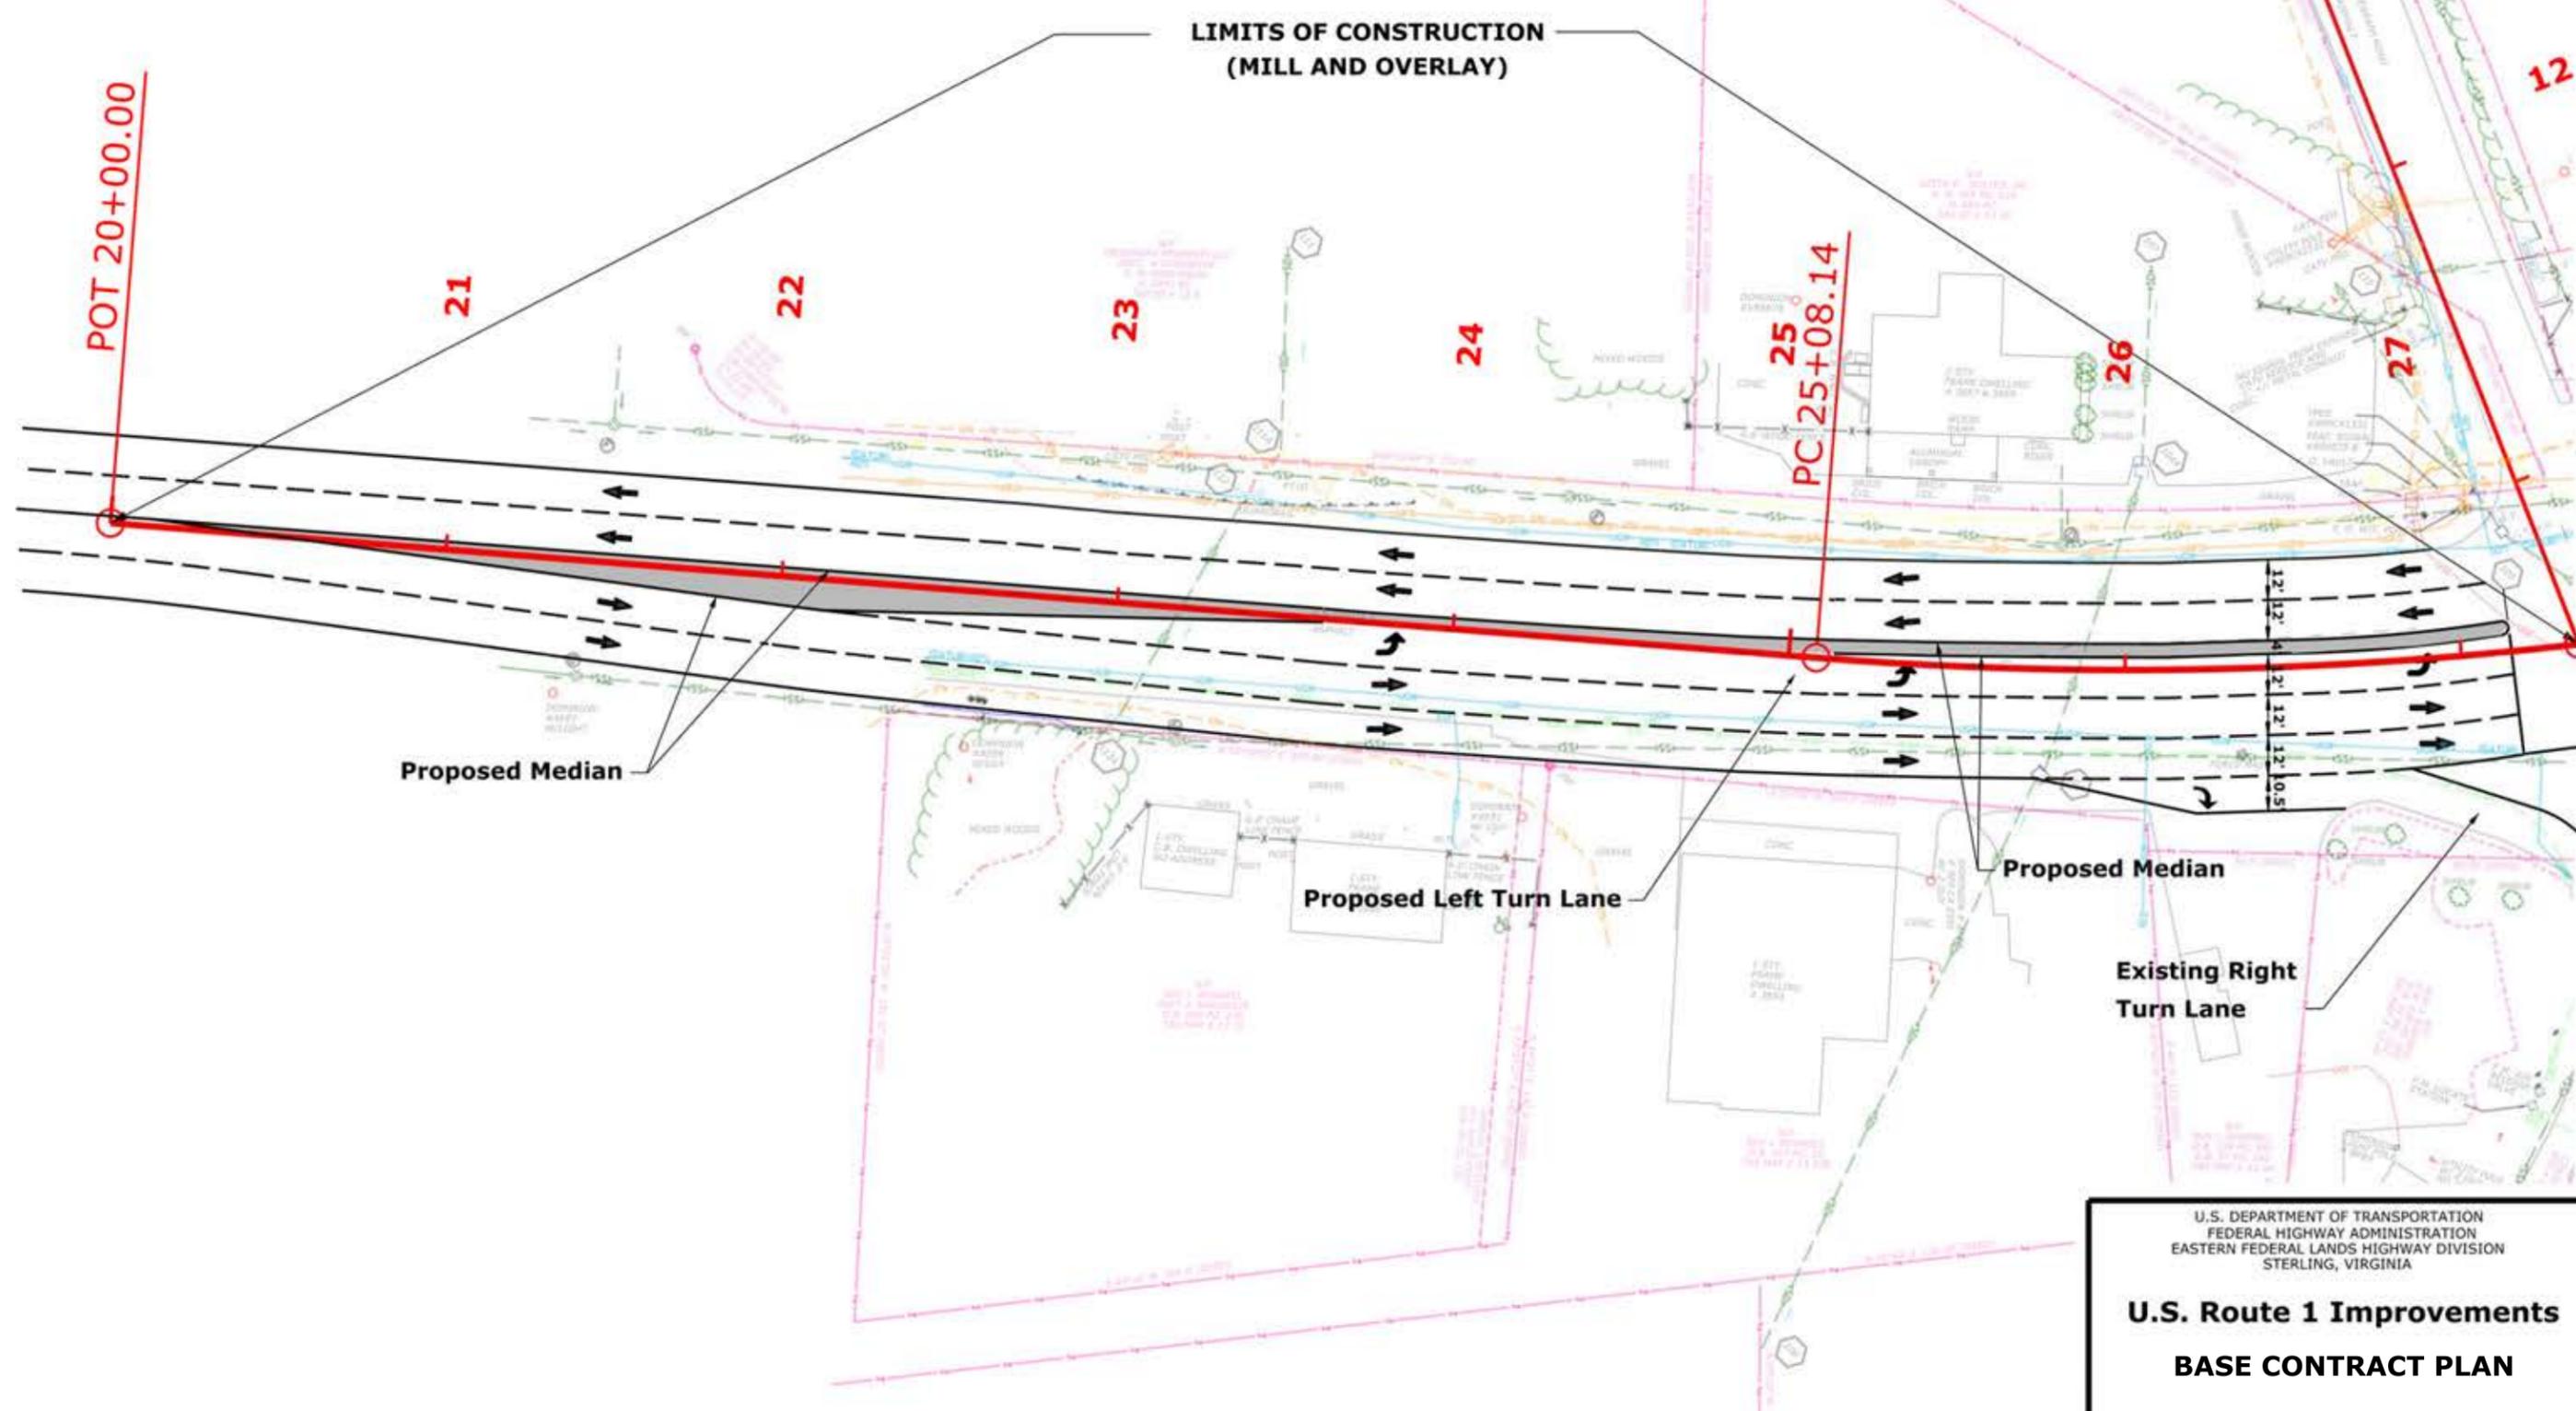

Proposed Median

Proposed Left Turn Lane

Proposed Median

Existing Right Turn Lane

LIMITS OF CONSTRUCTION
(MILL AND OVERLAY)

POT 20+00.00

PC 25+08.14



U.S. DEPARTMENT OF TRANSPORTATION
FEDERAL HIGHWAY ADMINISTRATION
EASTERN FEDERAL LANDS HIGHWAY DIVISION
STERLING, VIRGINIA

**U.S. Route 1 Improvements
BASE CONTRACT PLAN**

March, 2013

*****DATE***** #TIME*****

**Conceptual / Preliminary Design
NOT FOR CONSTRUCTION**

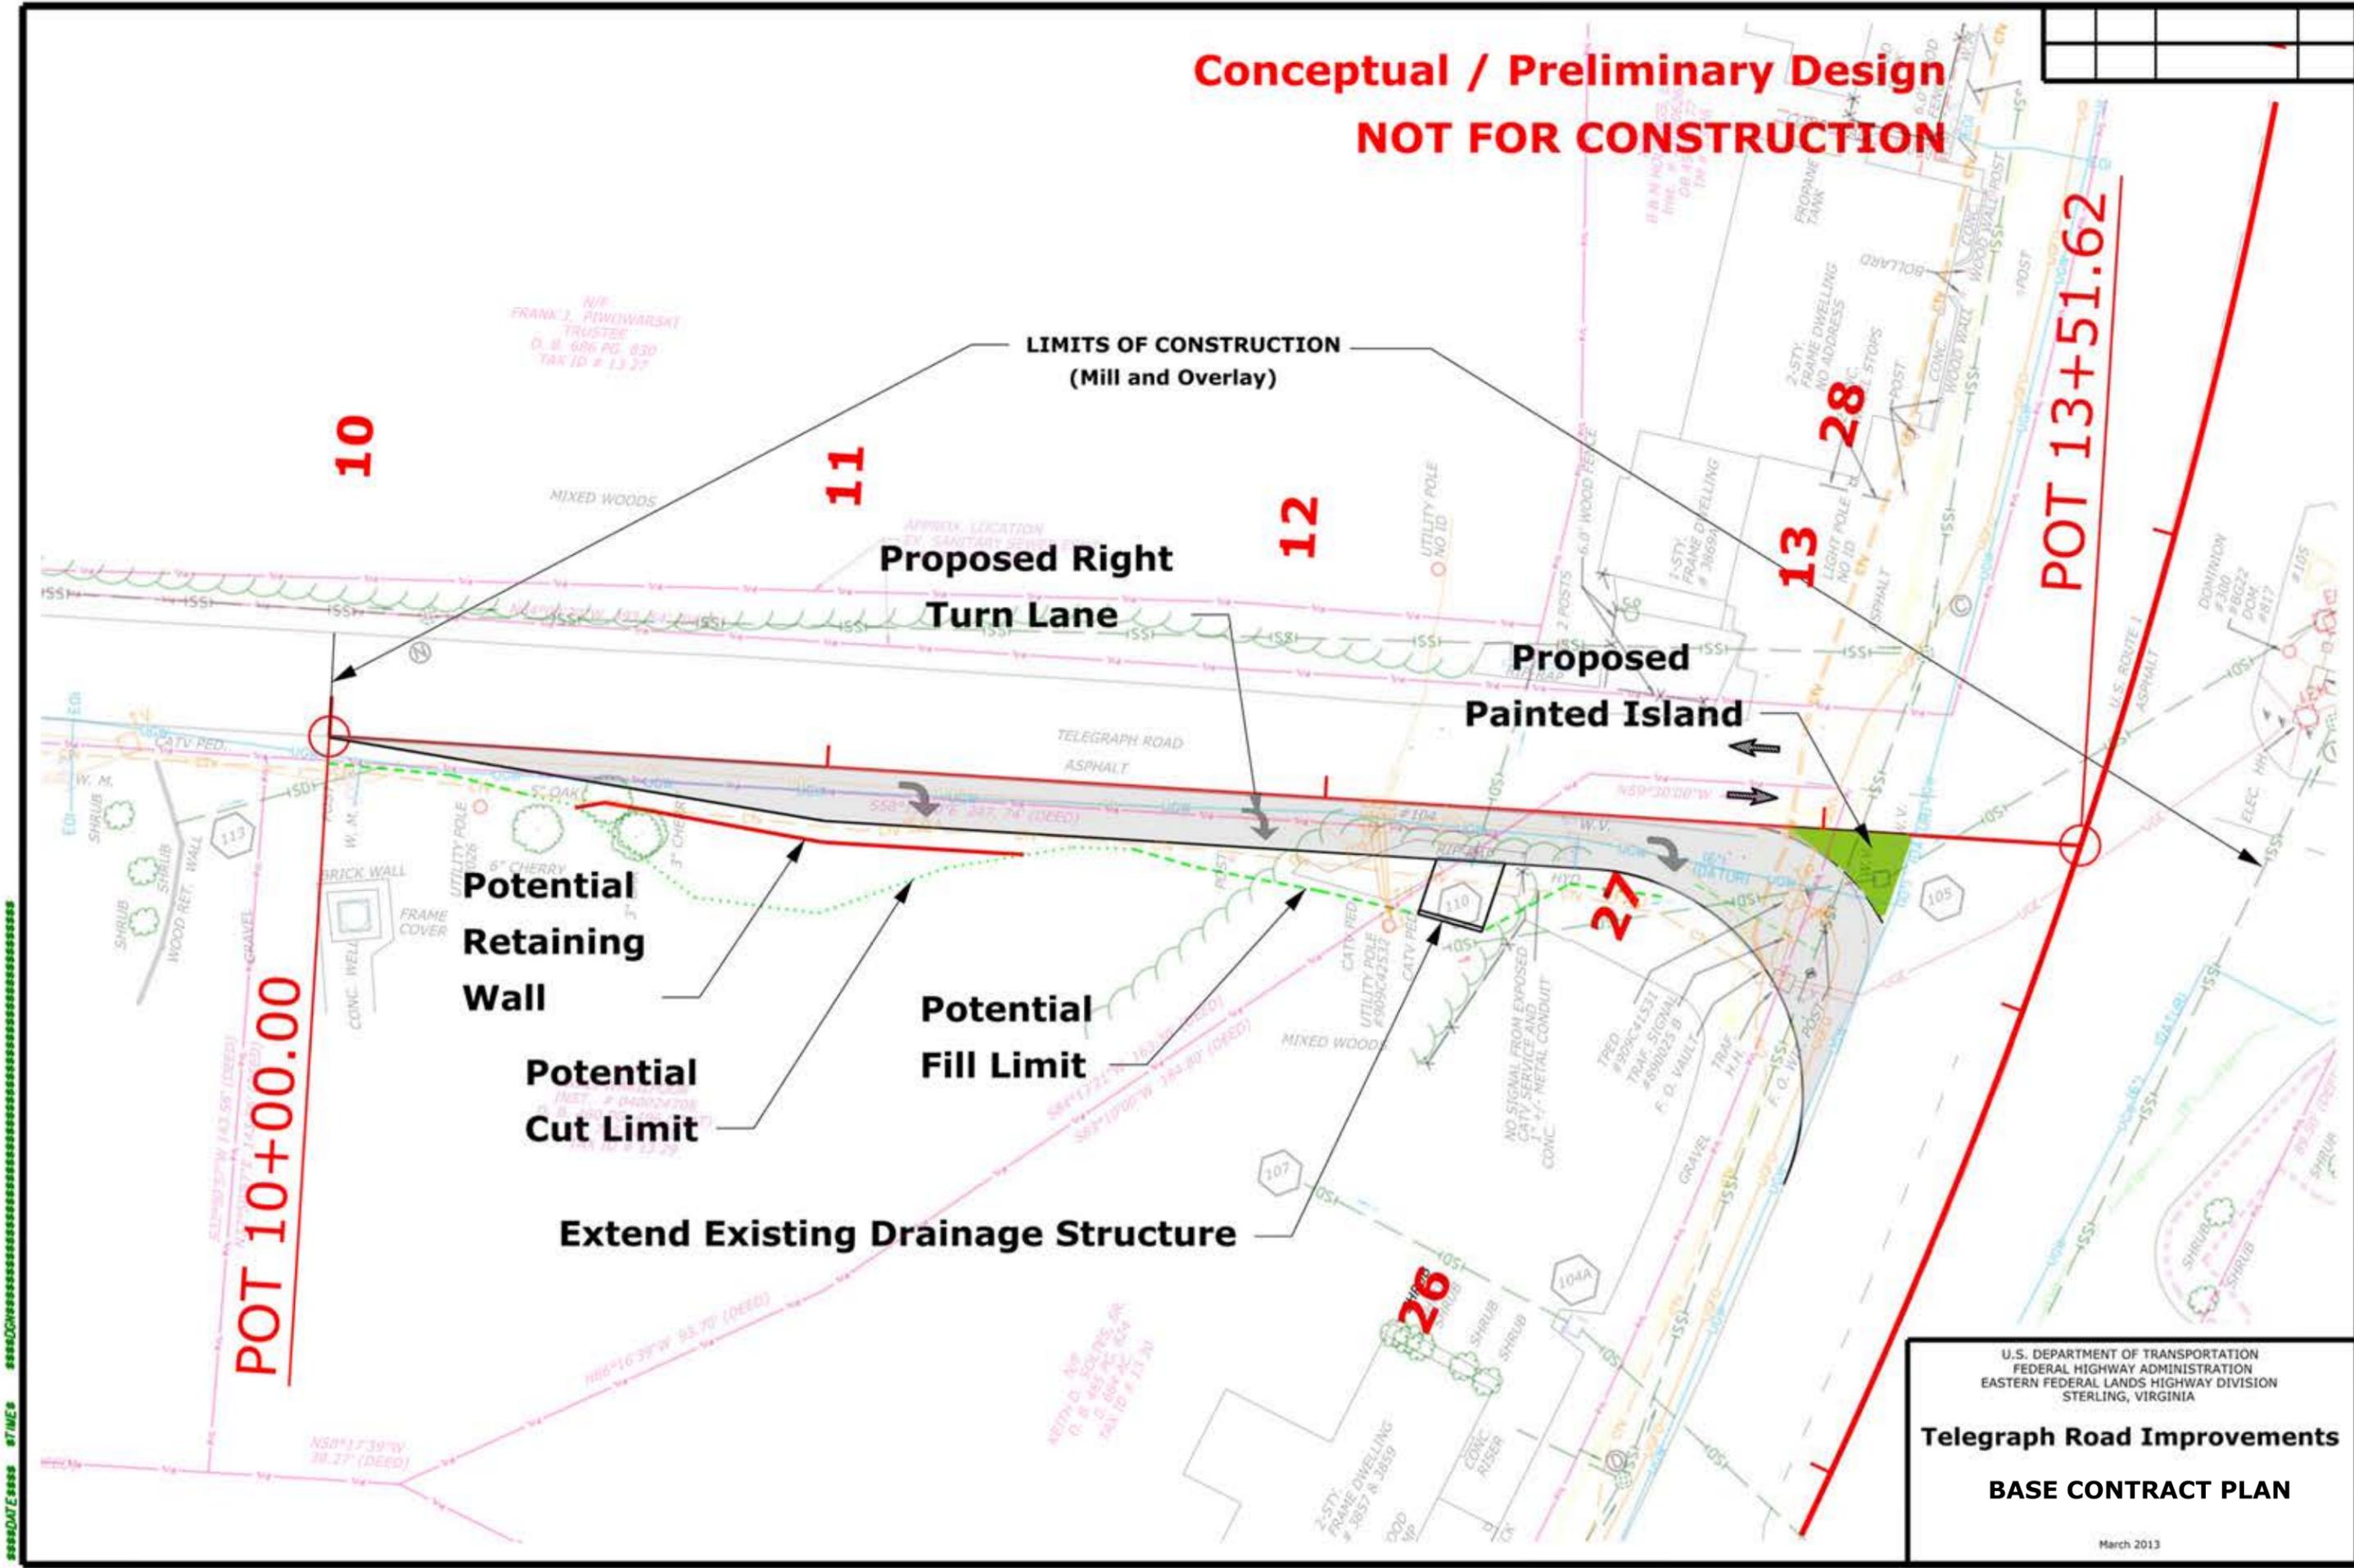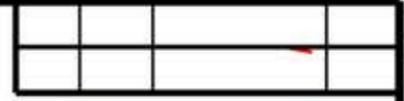

U.S. DEPARTMENT OF TRANSPORTATION
FEDERAL HIGHWAY ADMINISTRATION
EASTERN FEDERAL LANDS HIGHWAY DIVISION
STERLING, VIRGINIA

**Telegraph Road Improvements
BASE CONTRACT PLAN**

March 2013

*****DATE***** TIME***** *****