

STATE	PROJECT	SHEET NUMBER
ST	PROJECT NUMBER PROJECT NAME	T1

Notes provide additional information describing the work.

NOTE:


1. Verify the layout of the pavement markings with the CO prior to performing the work.
2. See Special 633-A for sign installation details. If the location of the sign shown in the plans is behind a nearby obstruction, including trees, place the sign as directed by the CO to ensure adequate sight distance.

Sign cells can be found in Sign_Post_X30.cel and Signs_CFL.cel. Refer to the CFLHD CADD Manual Chapter 8 located on the FLH website for more information on cell libraries:
http://flh.fhwa.dot.gov/resources/cadd/cfl/CaddManDocs/MicrostationV8iStandardsManual/Chapter08_CellLibraries_v8i.pdf

Refer to the CFLHD CADD manual Chapter 3 located on the FLH website for more information on file naming conventions:
http://flh.fhwa.dot.gov/resources/cadd/cfl/CaddManDocs/MicrostationV8iStandardsManual/Chapter03_NamingConventions_v8i.pdf

CFL SAMPLE PLAN SHEET

User: doug.w.smith_ 9:15:44 AM N:\CFL-DPT\Teams\Sample Plans\SamplePlanUpdates\4R Sample Sheets\T-600\SR&PM\DWG Sheets\SS\PRK\Sample_4R.dgn 4/2/2015

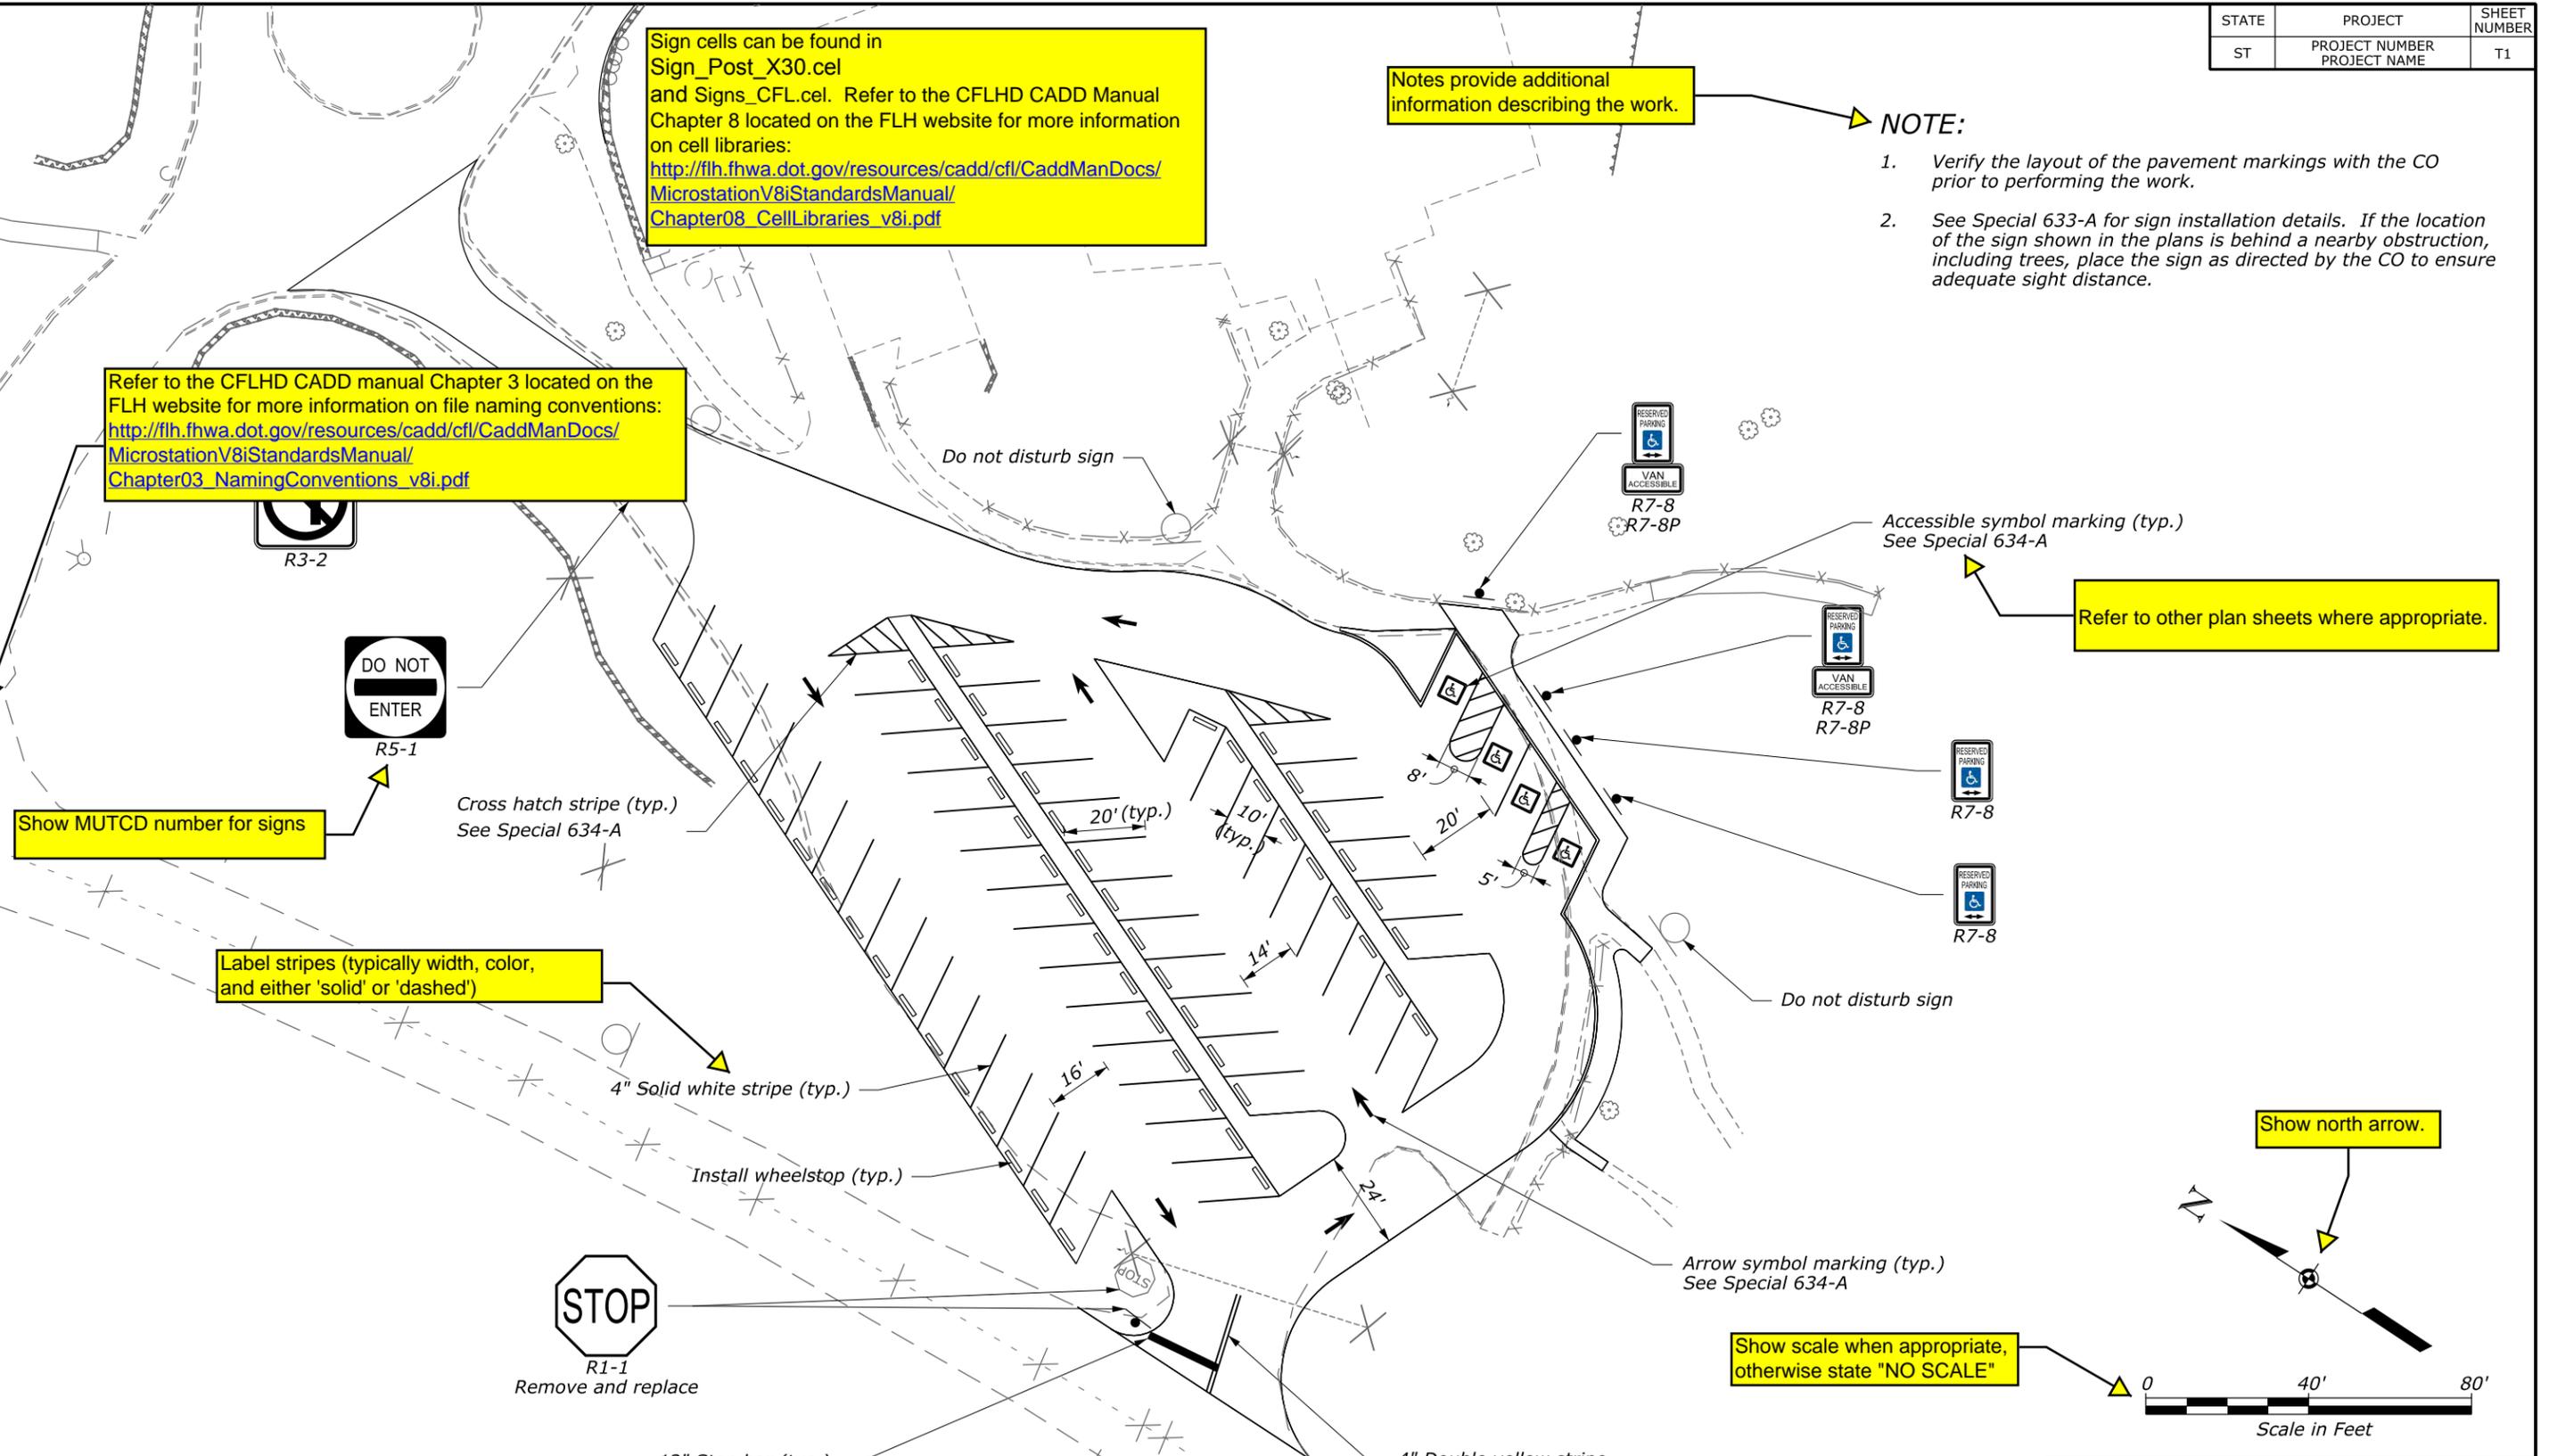


Refer to other plan sheets where appropriate.

Show MUTCD number for signs

Label stripes (typically width, color, and either 'solid' or 'dashed')

STOP
R1-1
Remove and replace

Show scale when appropriate, otherwise state "NO SCALE"

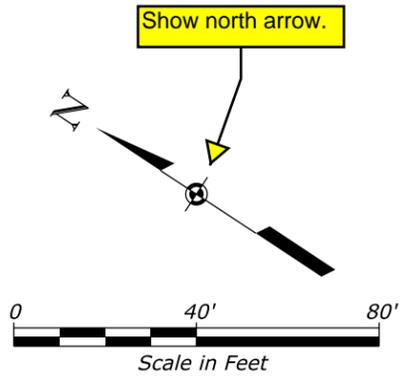

Use text style 'Notes' found in the text style library FLH_Text-Dimensions.dgnlib. Refer to the CFLHD CADD Manual Chapter 5 located on the FLH website for more information:
http://flh.fhwa.dot.gov/resources/cadd/cfl/CaddManDocs/MicrostationV8iStandardsManual/Chapter05_Annotation_v8i.pdf

Make sure elements are placed with the proper symbology: Use the GEOPAK D&C manager to draw elements where possible. For manual drafting, use the FLH_Combined.dgnlib and select the appropriate level, using ByLevel symbology where possible. Refer to the CFLHD CADD manual Chapter 9 located on the FLH website for more information:
http://flh.fhwa.dot.gov/resources/cadd/cfl/CaddManDocs/MicrostationV8iStandardsManual/Chapter09_LevelsAndSymbology_v8i.pdf

U.S. DEPARTMENT OF TRANSPORTATION
 FEDERAL HIGHWAY ADMINISTRATION
 CENTRAL FEDERAL LANDS HIGHWAY DIVISION

SIGNING AND PAVEMENT MARKING PARKING AREA