

STATE	PROJECT	SHEET NUMBER
ST	PROJECT NUMBER PROJECT NAME	X1

Refer to the CFLHD Geopak CADD Manual Chapter 8 located on the FLH website for procedures to develop the cross sections and create the cross section sheets:
http://flh.fhwa.dot.gov/resources/cadd/cfl/CaddManDocs/GEOPakv8iStandardsManual/Chapter8Xsections_v8i.pdf

Final cross-sections include intermediate stations for all changes in subgrade width.

CFL SAMPLE PLAN SHEET


User: doug.w.smith

Sample Sheets\X-ML_Xsec\SS(MAIN)\Sample_4R_1.dgn

9:24:09 AM

4/2/2015

N:\CFL-DPT\Teams\Sample Plans\SamplePlanUpdates\4R_Sample_Sheets\X-ML_Xsec\SS(MAIN)\Sample_4R_1.dgn

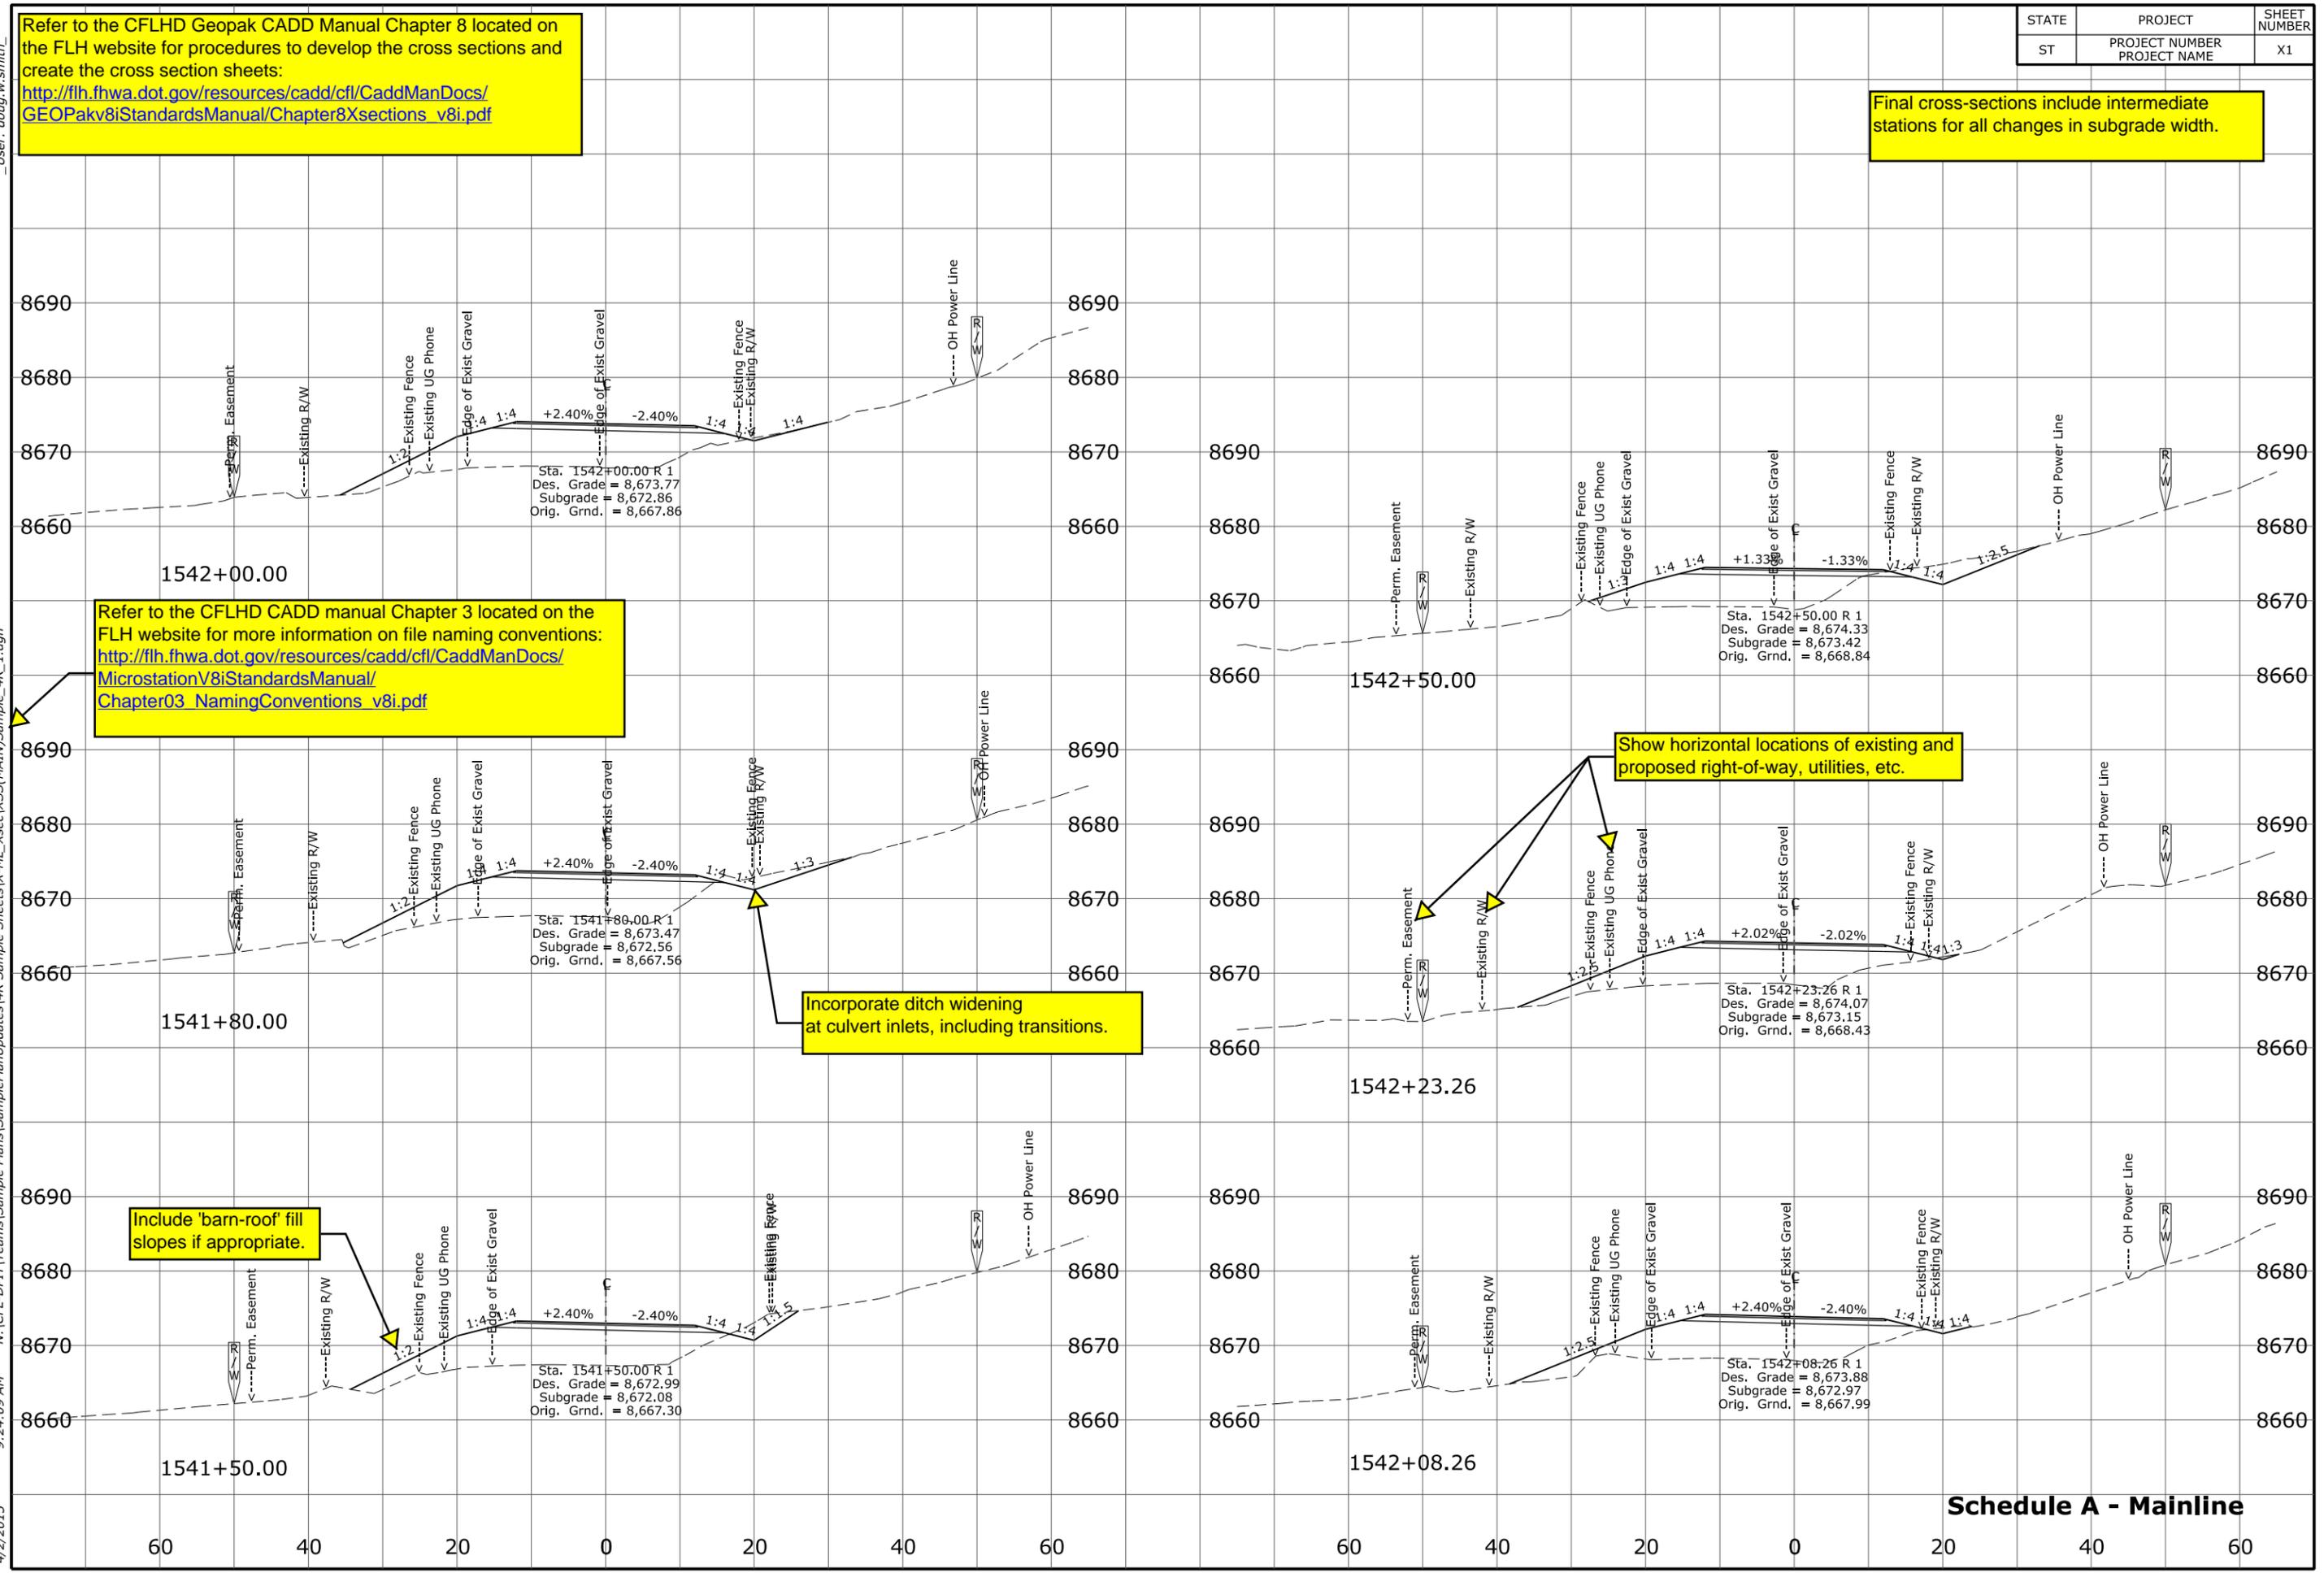

Refer to the CFLHD CADD manual Chapter 3 located on the FLH website for more information on file naming conventions:
http://flh.fhwa.dot.gov/resources/cadd/cfl/CaddManDocs/MicrostationV8iStandardsManual/Chapter03_NamingConventions_v8i.pdf

Show horizontal locations of existing and proposed right-of-way, utilities, etc.

Incorporate ditch widening at culvert inlets, including transitions.

Include 'barn-roof' fill slopes if appropriate.

Schedule A - Mainline