


Refer to the CADD Manual Geopak Chapter 8 located on the CFL website for procedures to develop the cross sections and create the cross section sheets:
http://www.cflhd.gov/resources/CADD/CaddManDocs/Chapter8_Xsections_x30.pdf

REG	STATE	PROJECT	SHEET NO.	TOTAL SHEETS
REG	ST	PROJECT NUMBER PROJECT NAME	YS	YS

CFL SAMPLE PLAN SHEET

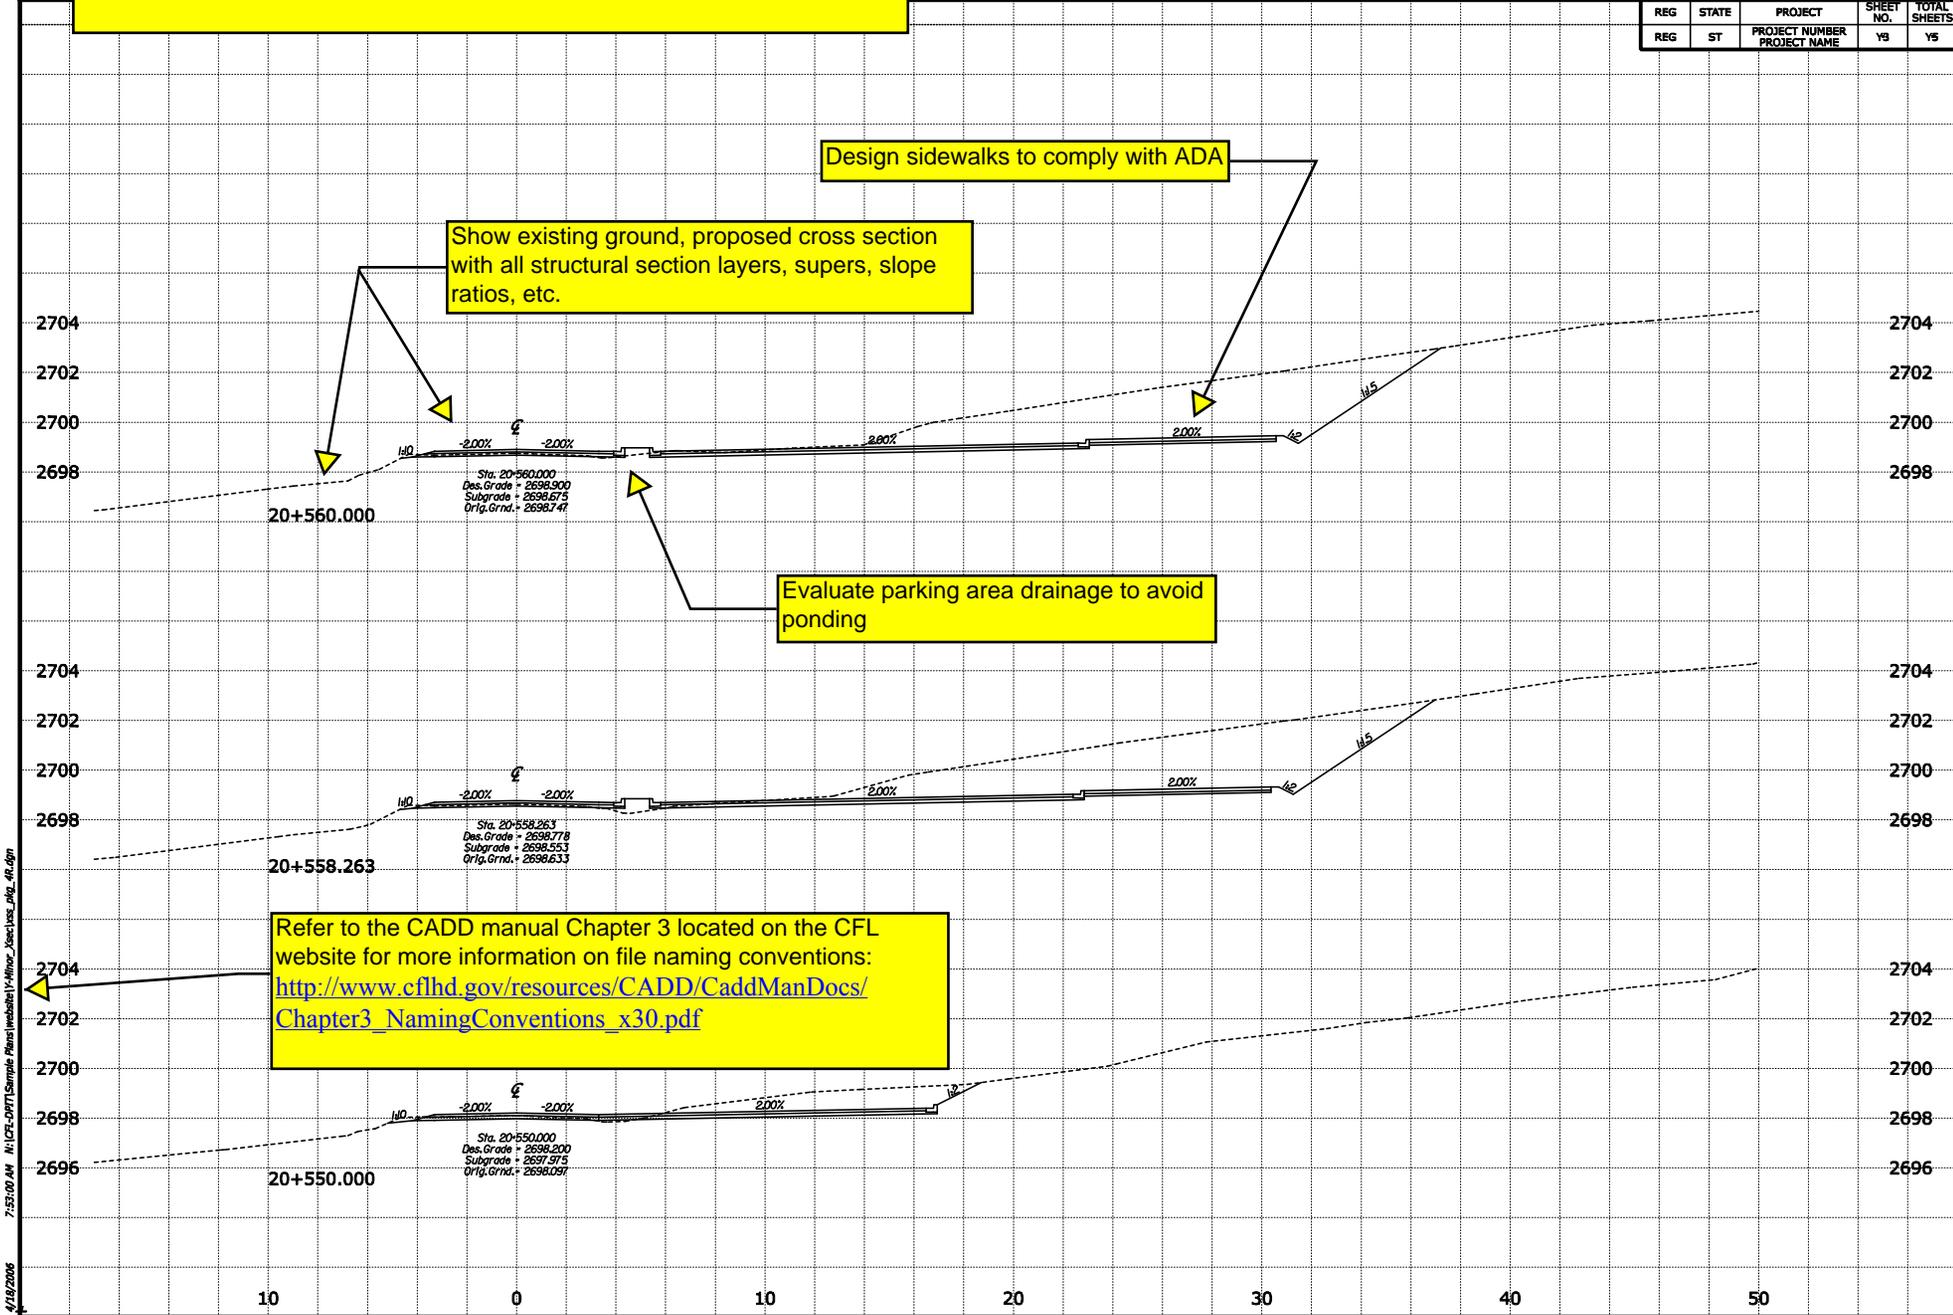

Show existing ground, proposed cross section with all structural section layers, supers, slope ratios, etc.

Design sidewalks to comply with ADA

Evaluate parking area drainage to avoid ponding

Refer to the CADD manual Chapter 3 located on the CFL website for more information on file naming conventions:
http://www.cflhd.gov/resources/CADD/CaddManDocs/Chapter3_NamingConventions_x30.pdf

7:55:00 AM H:\CFL-DPTT\Sample Plans\pds\plan\y\minor_xsections_dwg_4r.dgn 4/18/2006