




ROADWAY EXCAVATION

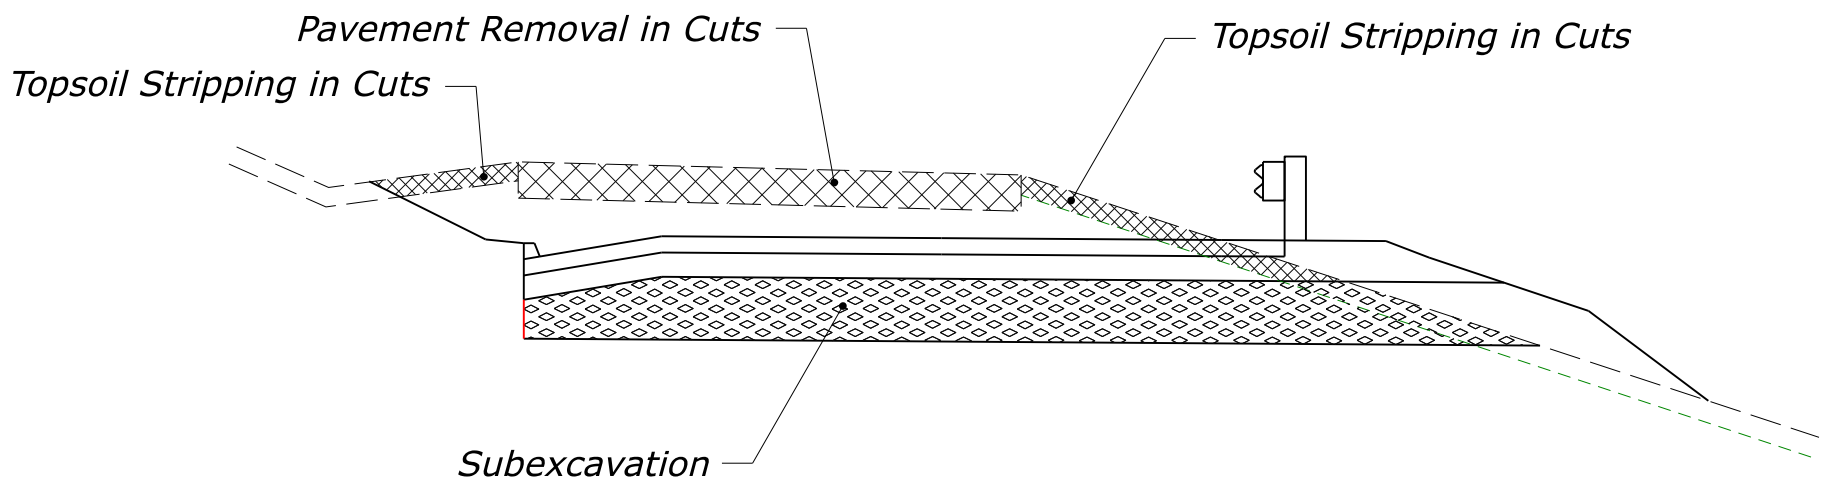


ADJUSTMENTS TO ROADWAY EXCAVATION

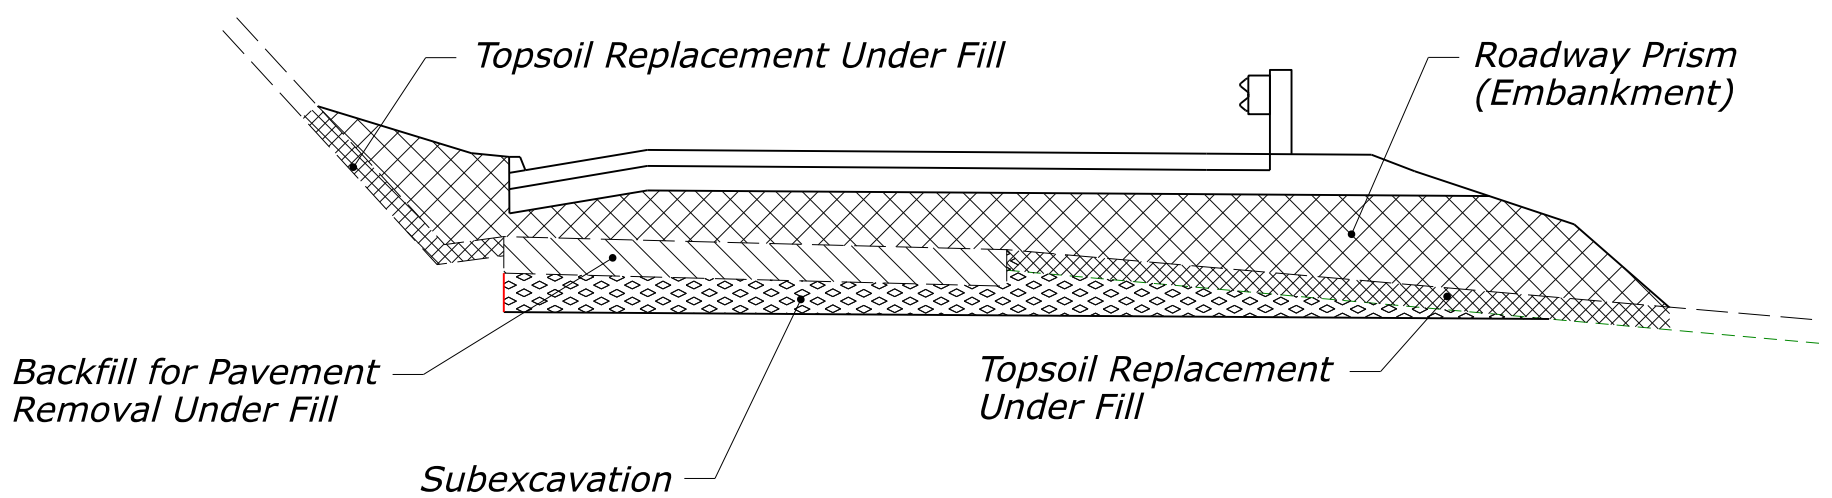


ROADWAY EMBANKMENT

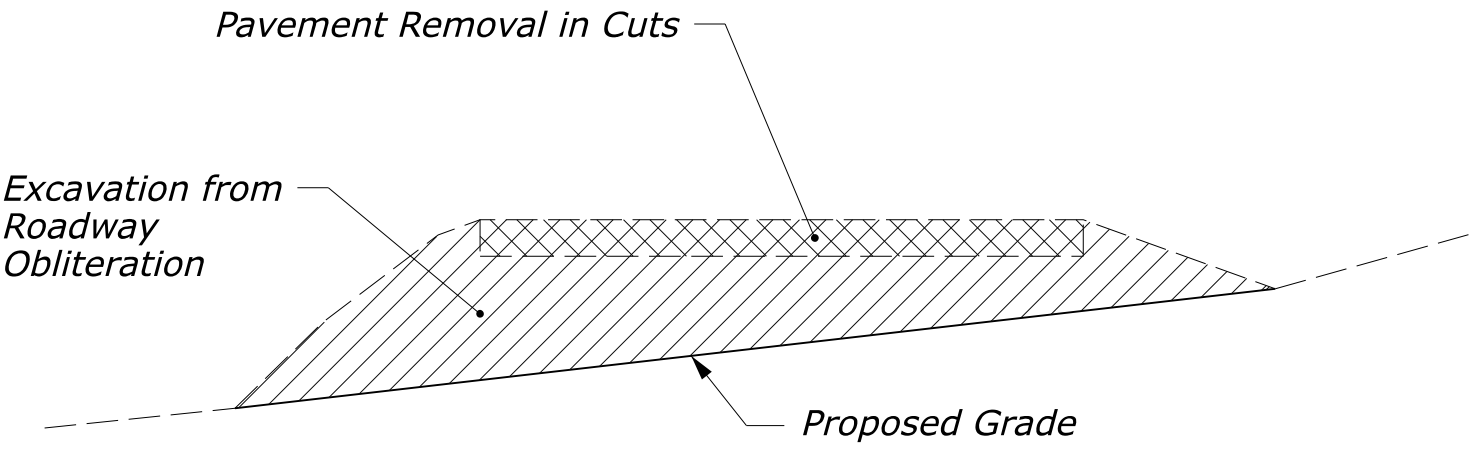


ROADWAY OBLITERATION (EXCAVATION)

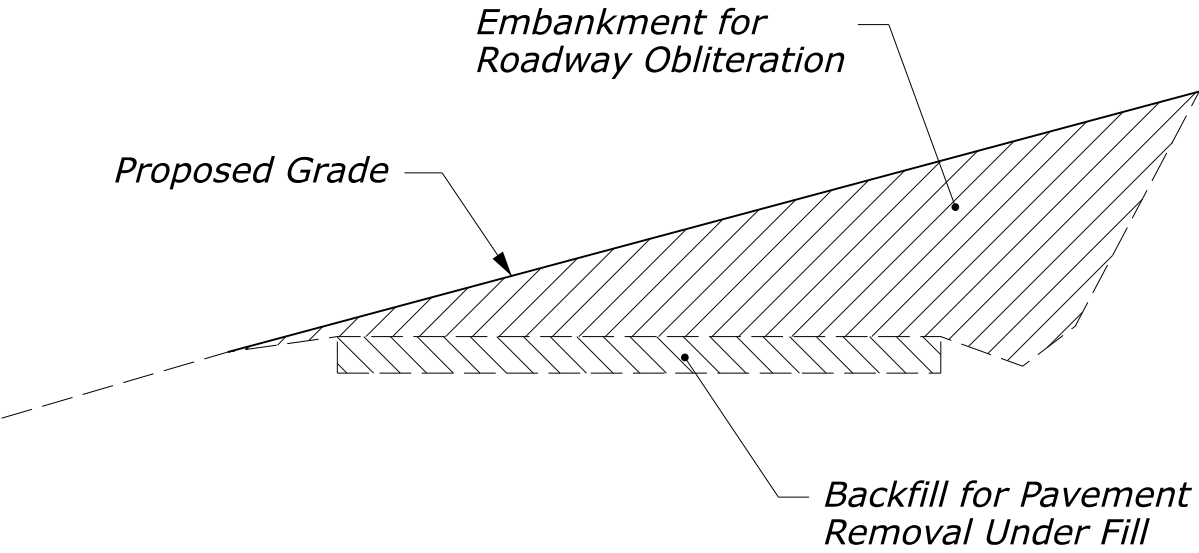


ROADWAY OBLITERATION (EMBANKMENT)

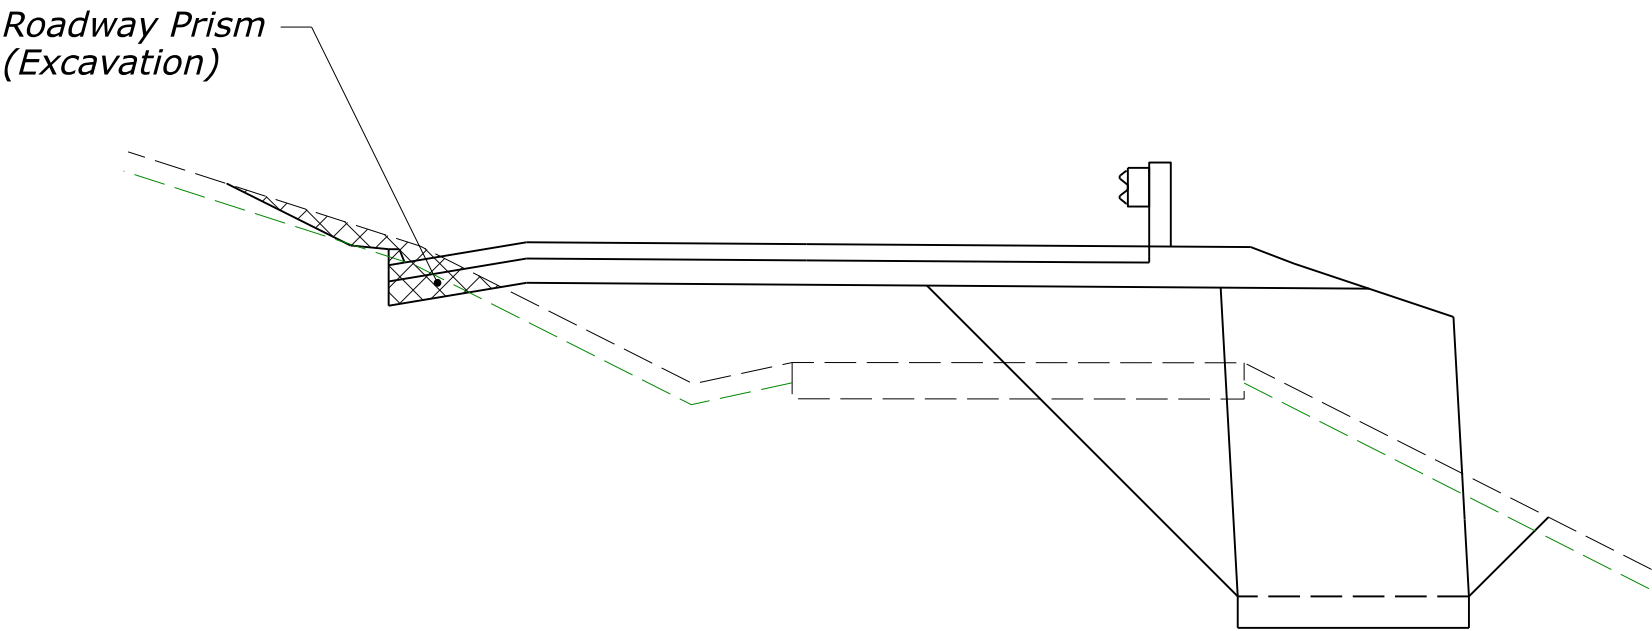


ROADWAY EXCAVATION
MSE WALL

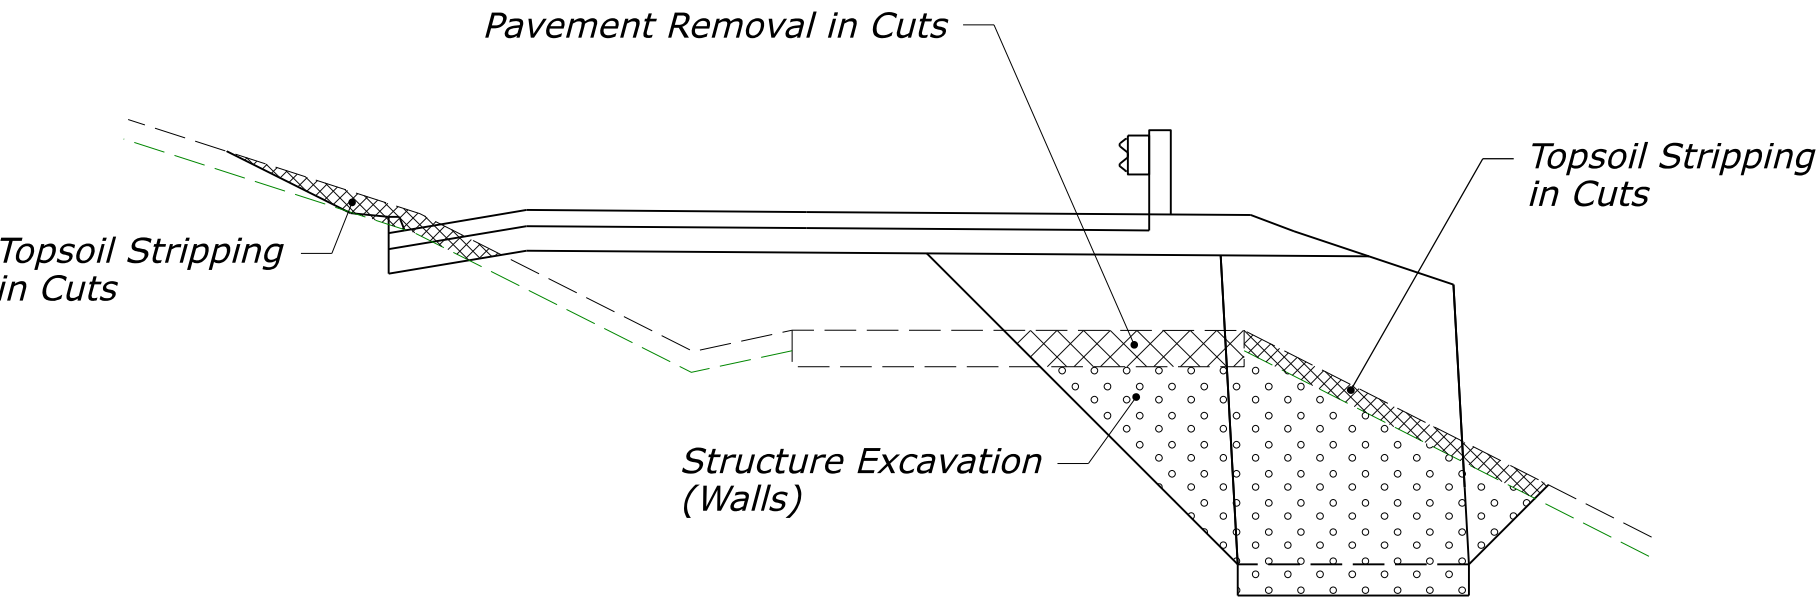


ADJUSTMENTS TO ROADWAY EXCAVATION
MSE WALL

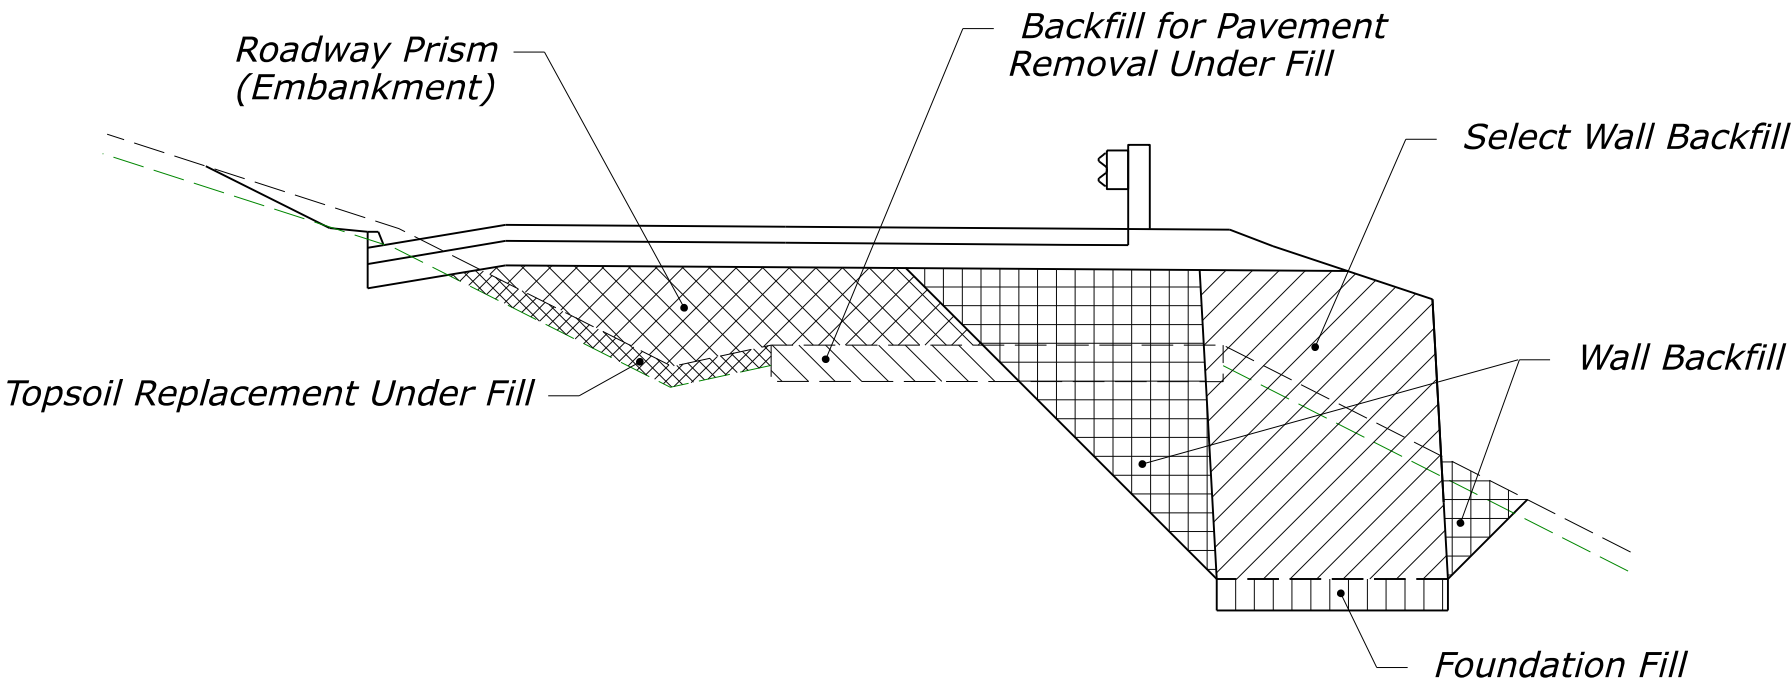


ROADWAY EMBANKMENT
MSE WALL

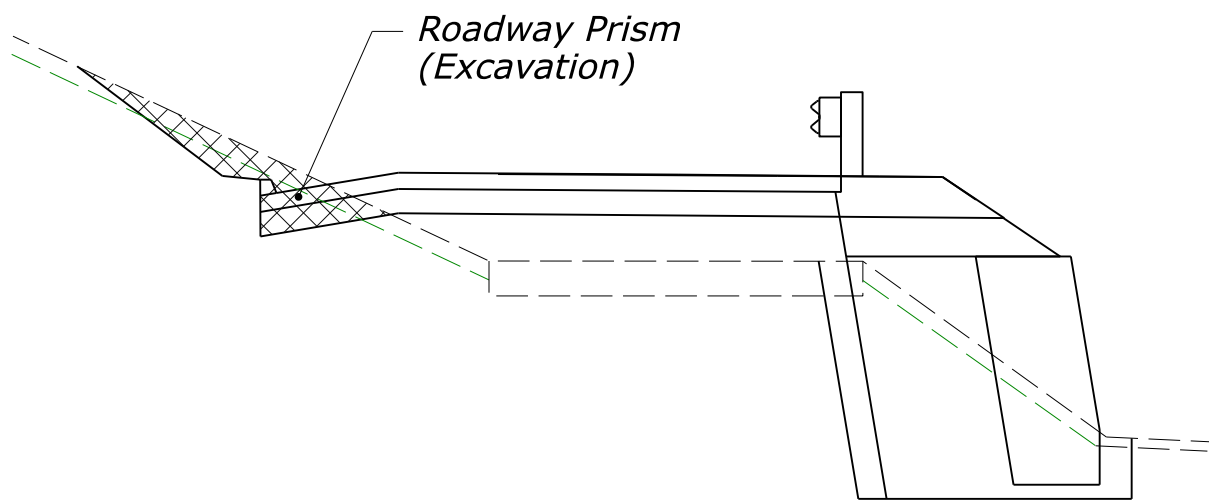


ROADWAY EXCAVATION GABION FACED MSE

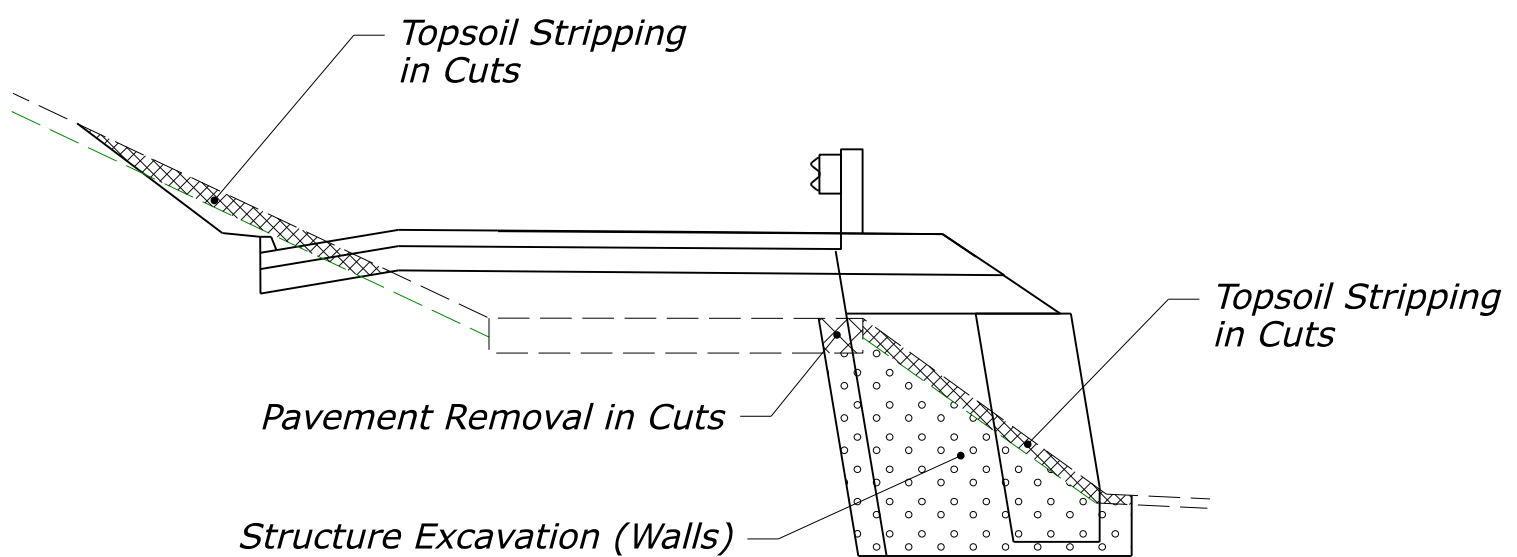


ADJUSTMENTS TO ROADWAY EXCAVATION GABION FACED MSE WALL

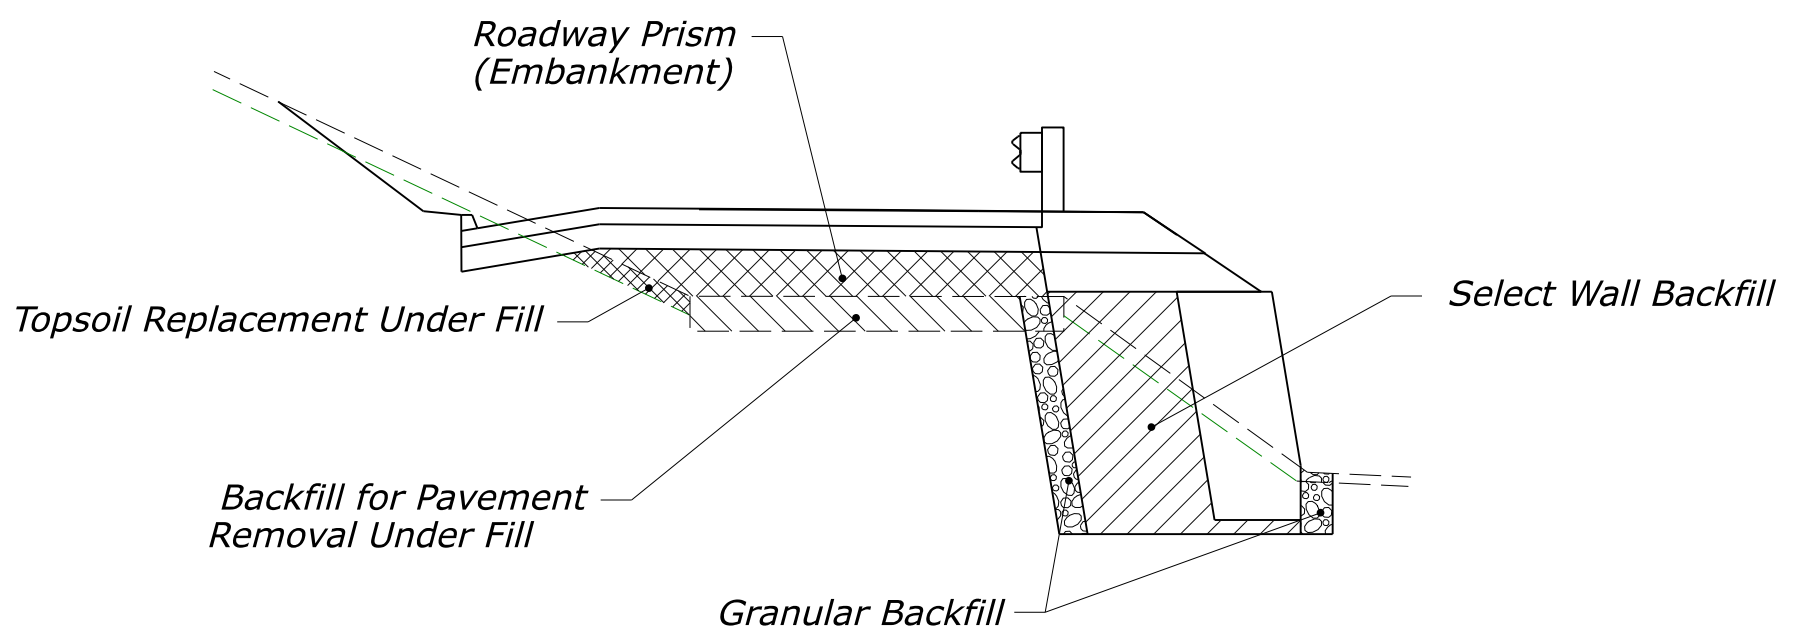


ROADWAY EMBANKMENT GABION FACED MSE

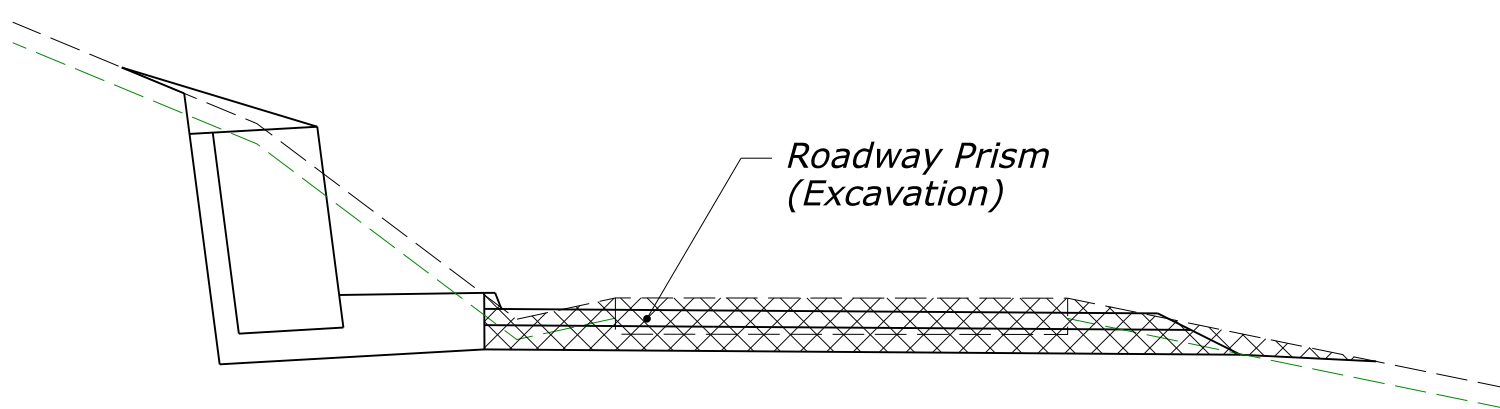


ROADWAY EXCAVATION
ROCKERY

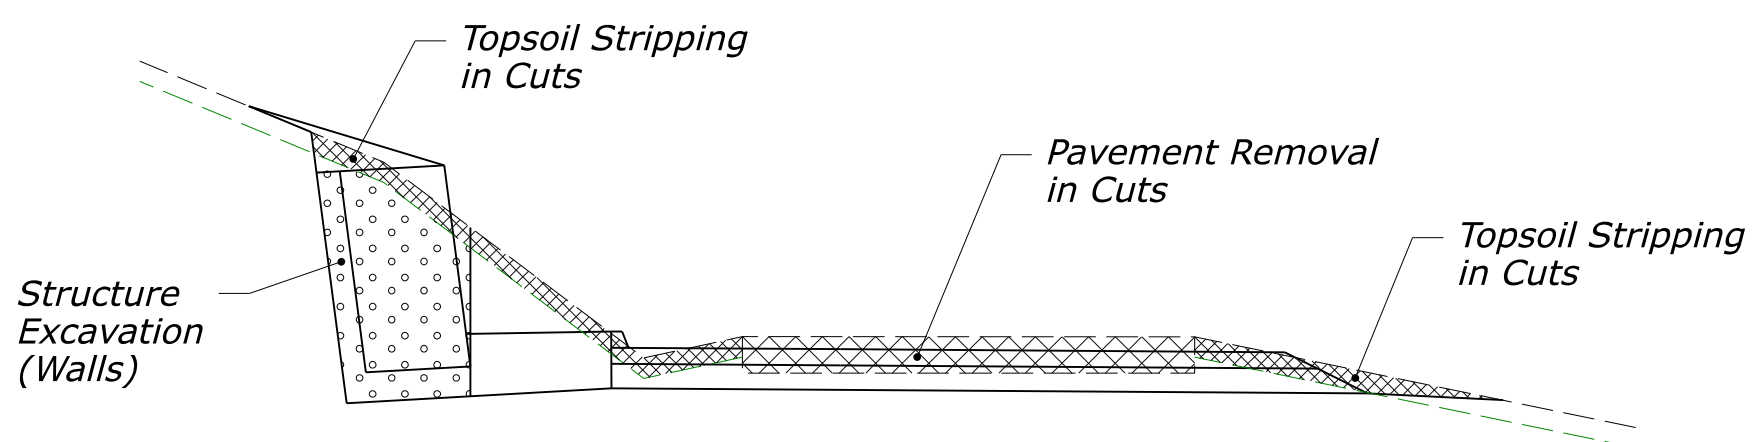


ADJUSTMENTS TO ROADWAY EXCAVATION
ROCKERY

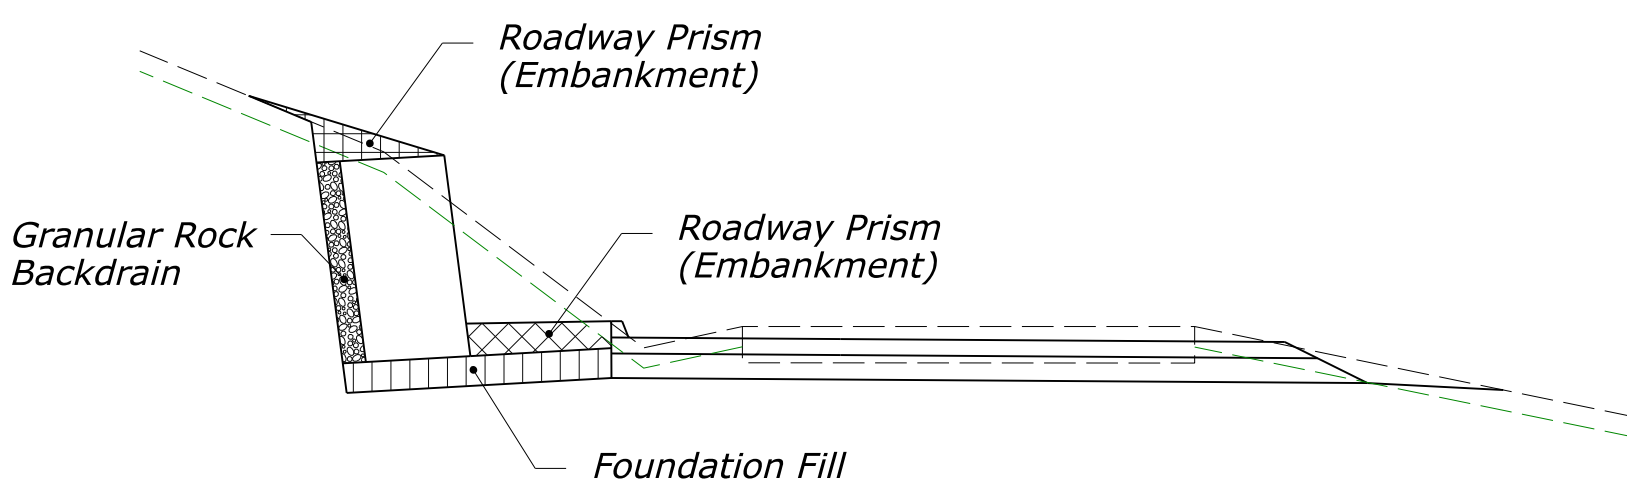


ROADWAY EMBANKMENT
ROCKERY

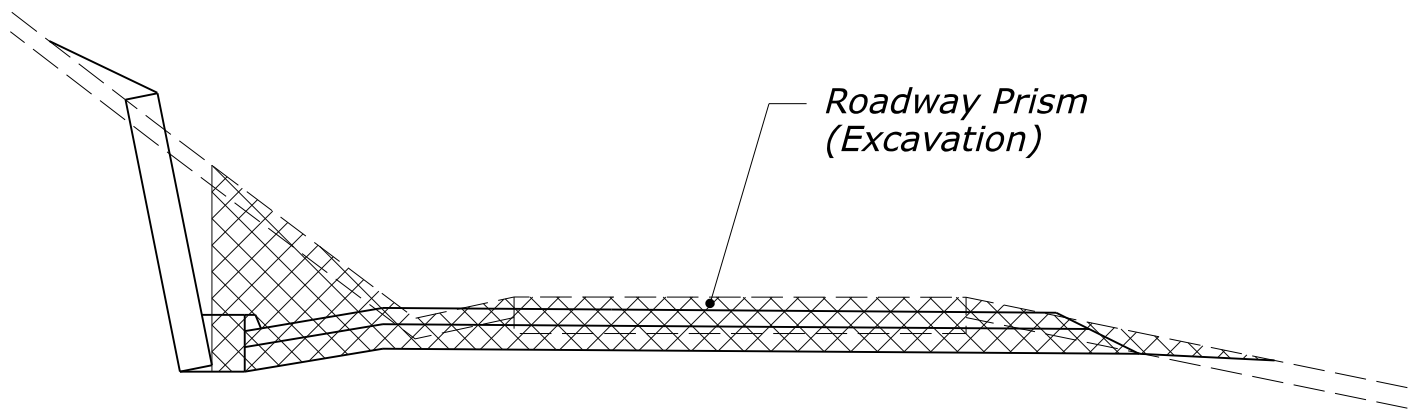


ROADWAY EXCAVATION
SOIL NAIL WALL

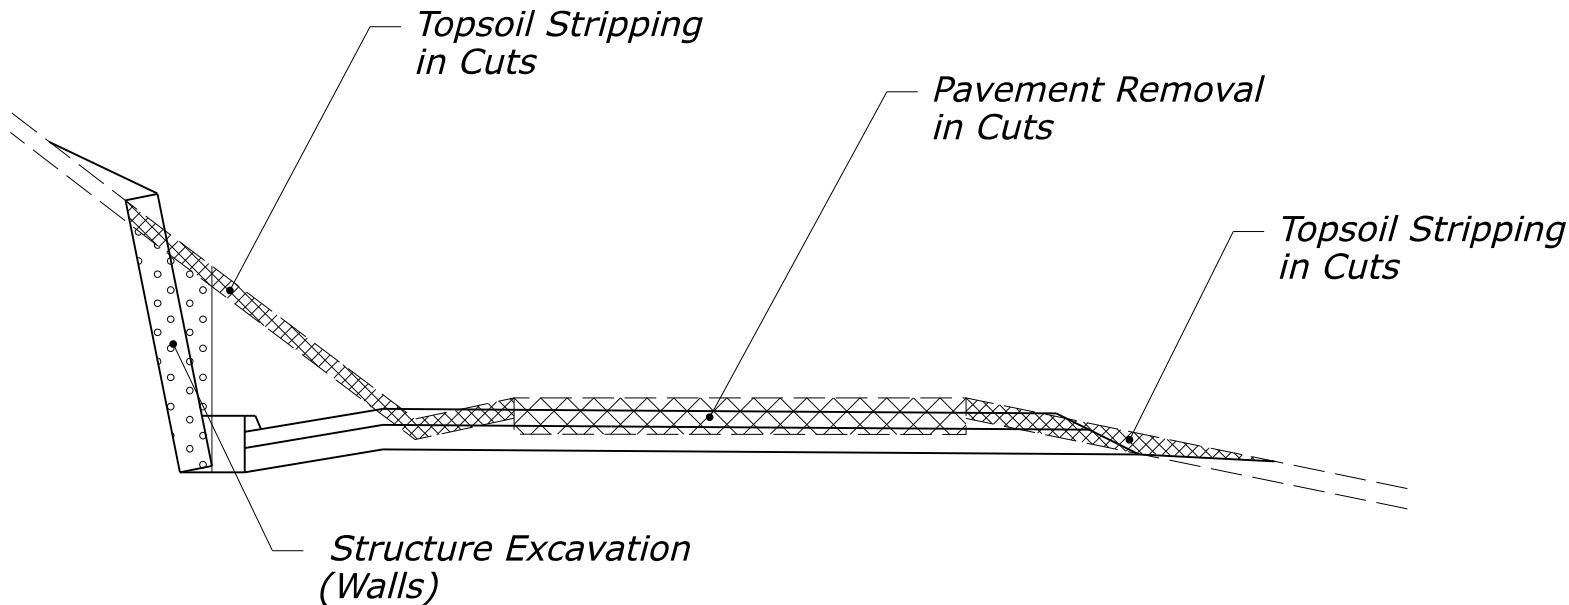


ADJUSTMENTS TO ROADWAY EXCAVATION
SOIL NAIL WALL

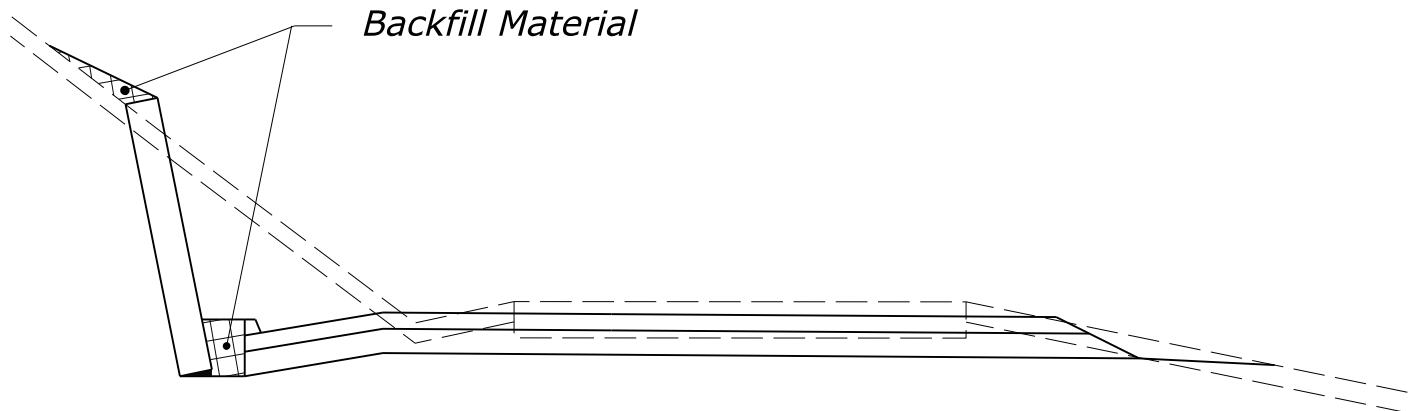


ROADWAY EMBANKMENT
SOIL NAIL WALL

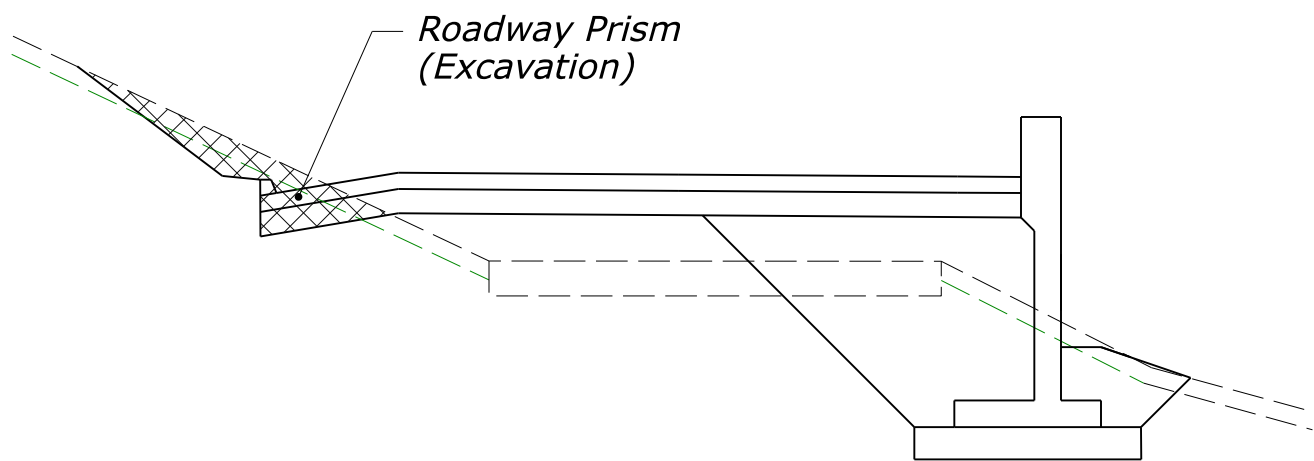


ROADWAY EXCAVATION REINFORCED CONCRETE WALL WITH PARAPET

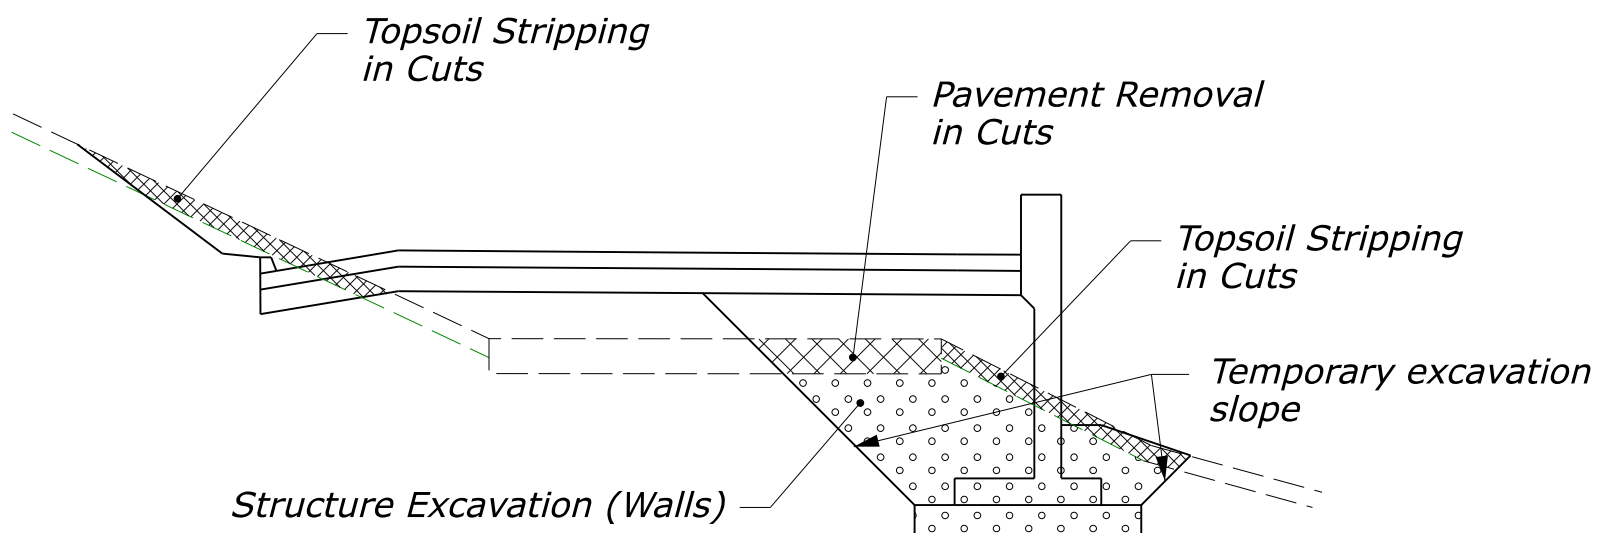


ADJUSTMENTS TO ROADWAY EXCAVATION REINFORCED CONCRETE WALL WITH PARAPET

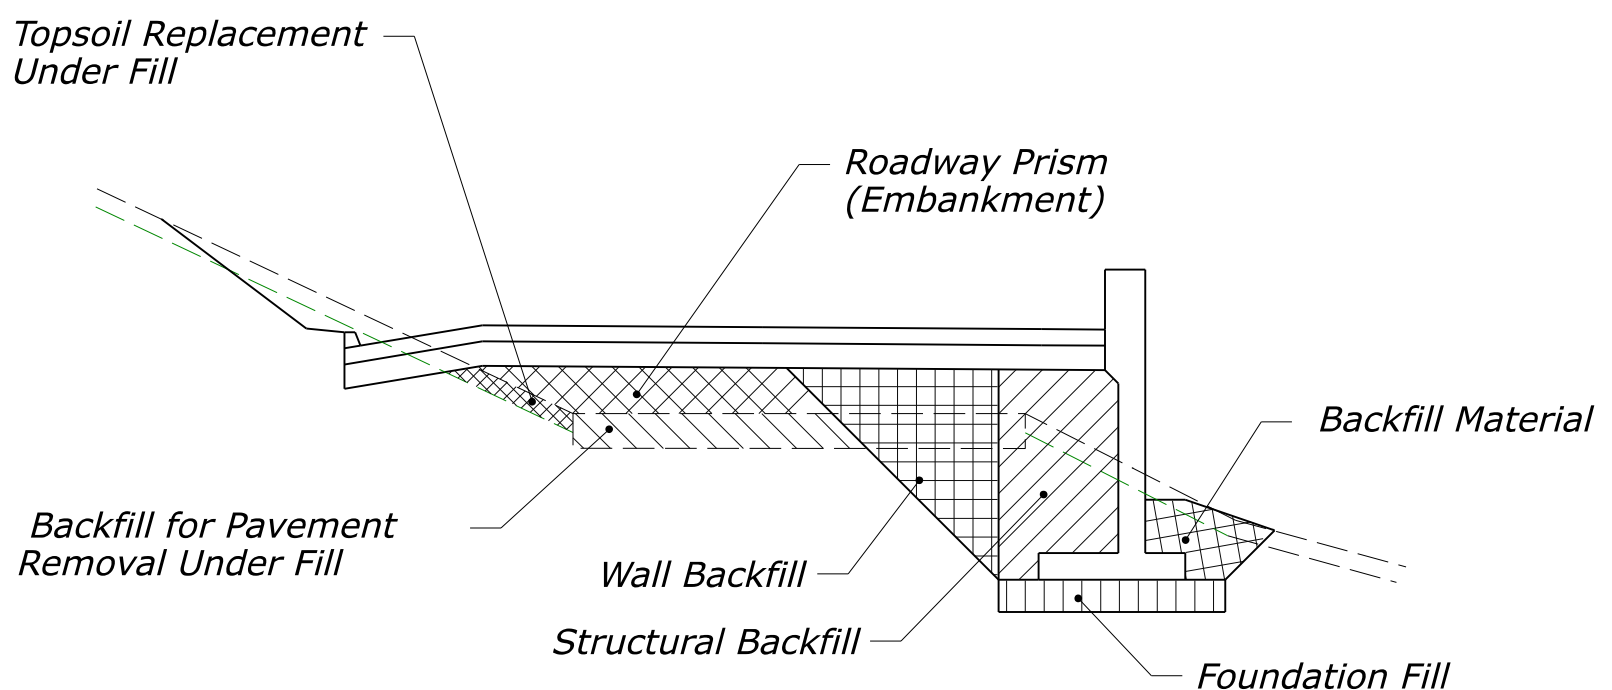


ROADWAY EMBANKMENT REINFORCED CONCRETE WALL WITH PARAPET

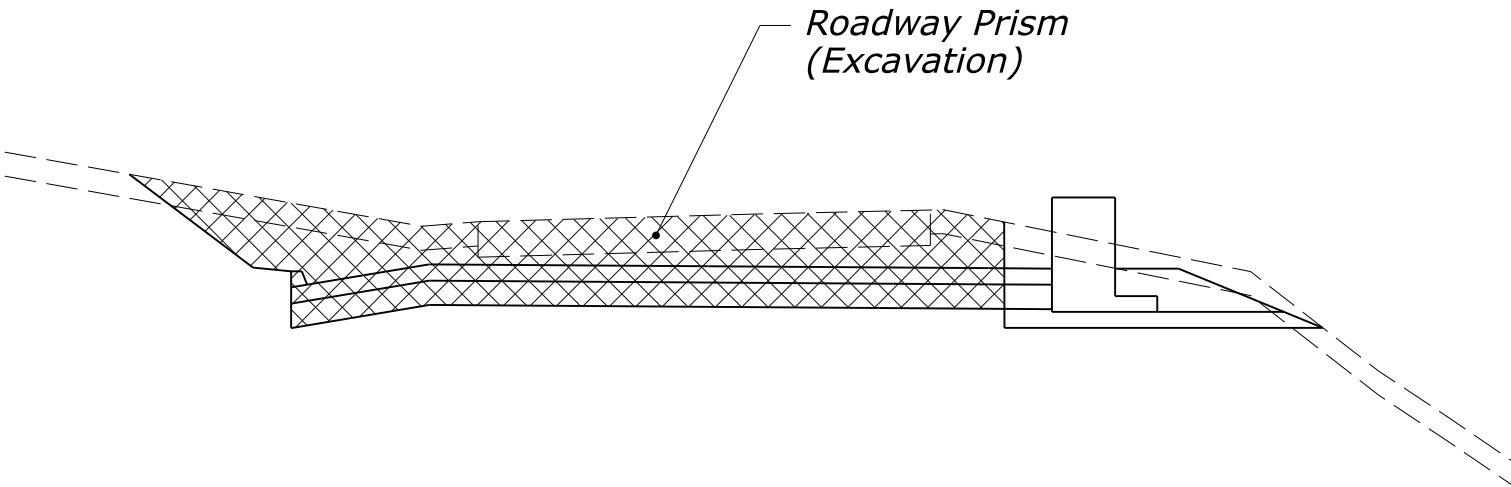

ROADWAY EXCAVATION
GUARDWALL

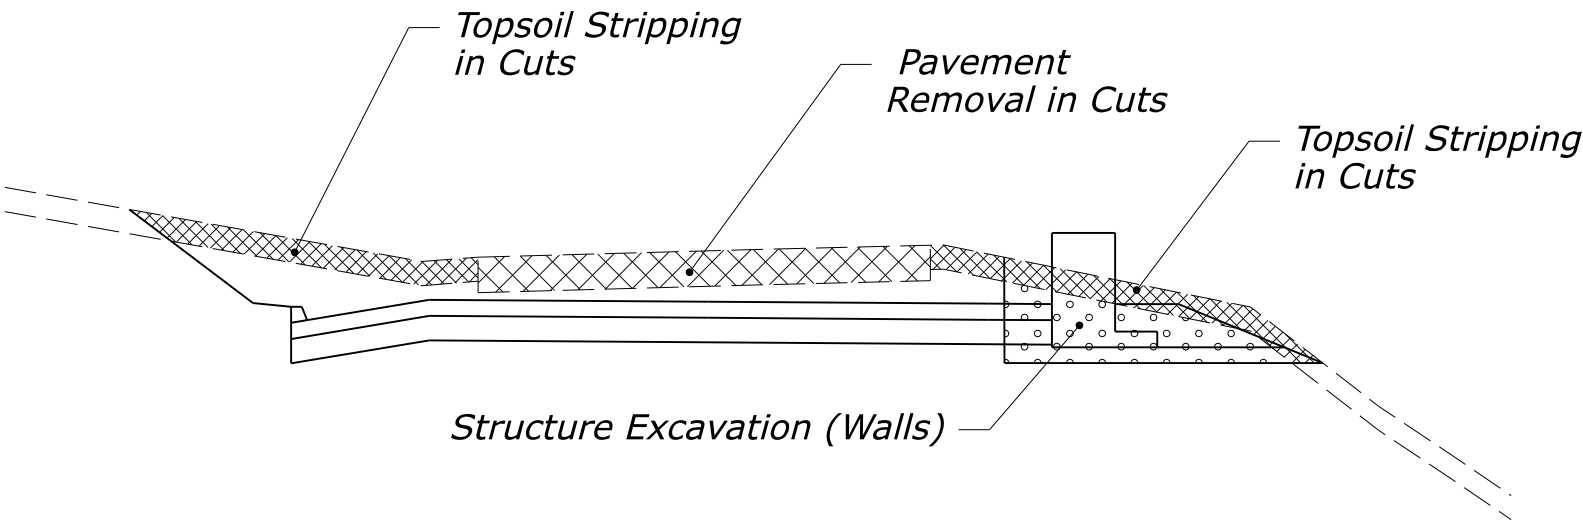

ADJUSTMENTS TO ROADWAY EXCAVATION
GUARDWALL

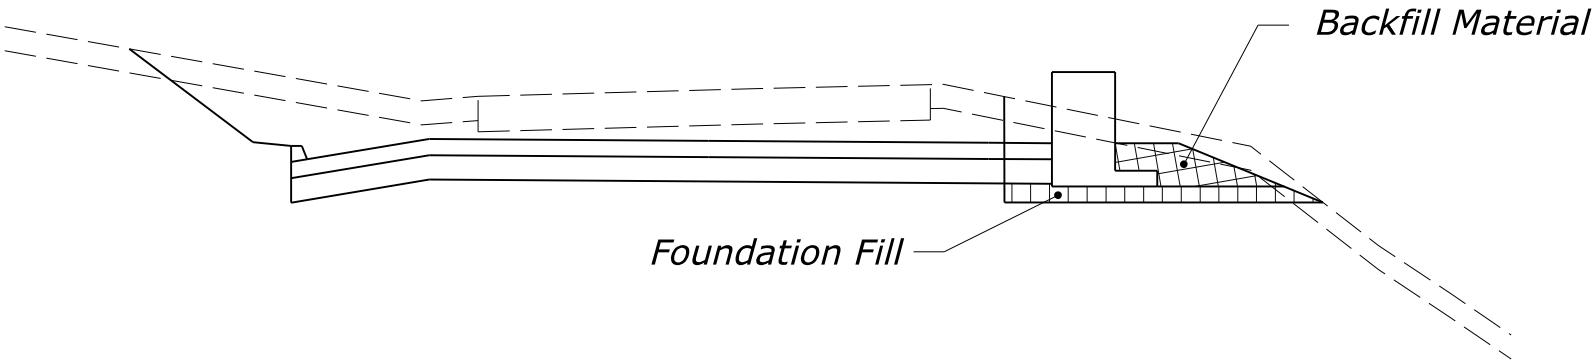

ROADWAY EMBANKMENT
GUARDWALL