



H:\PDQ\TEAM\Sample Plans Review\Pavement Preservation Templates\B01-B03_PVT_PRES_TYP.dgn [B02]
22 March 2023 2:05 PM

NPS PMIS No. 987654		NPS Drwg No. 123/4567
PROJECT		SHEET NUMBER
		B02

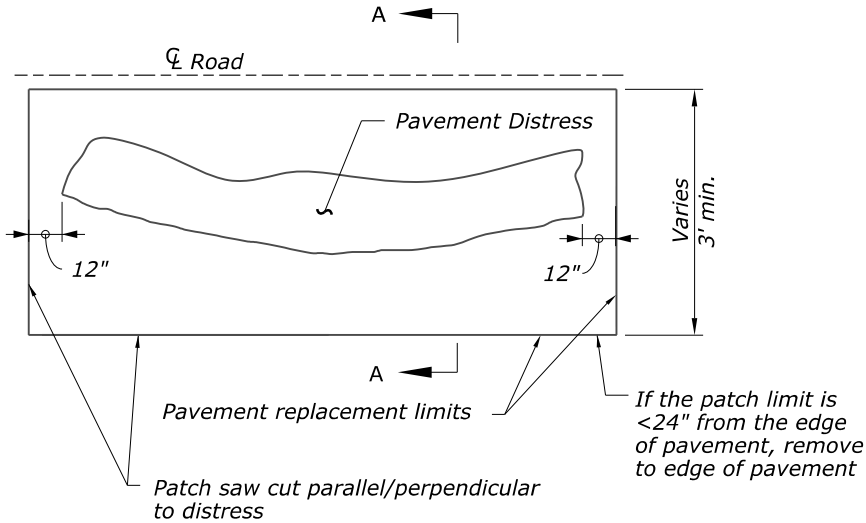


- NOTES:**
1. Install fiber rolls for inlet protection as directed by the CO. See Detail E157-04.
 2. Determine patching limits based on conditions encountered at time of construction and verify with the CO.
 3. Patch asphalt concrete pavement areas according to Section 418.

**ASPHALT CONCRETE PAVEMENT PATCH
PLAN VIEW**

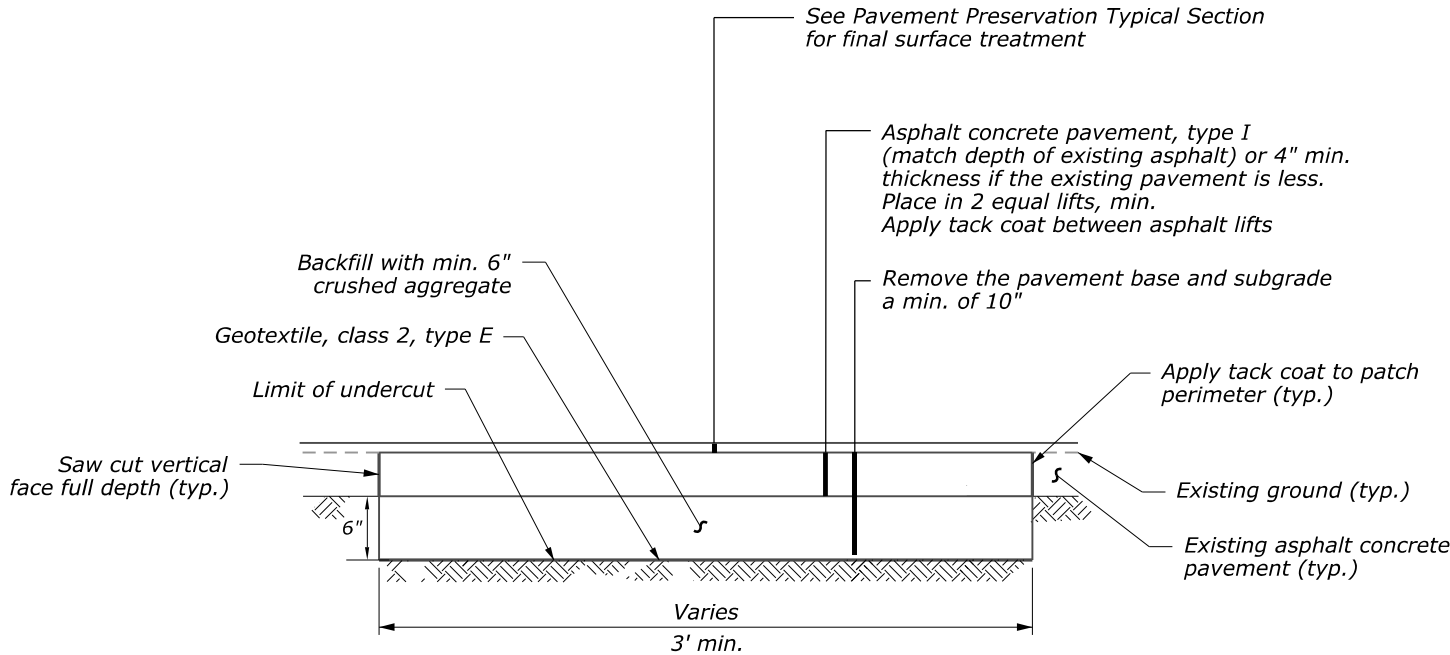

**SECTION A-A
ASPHALT CONCRETE PAVEMENT PATCH, TYPE 1**

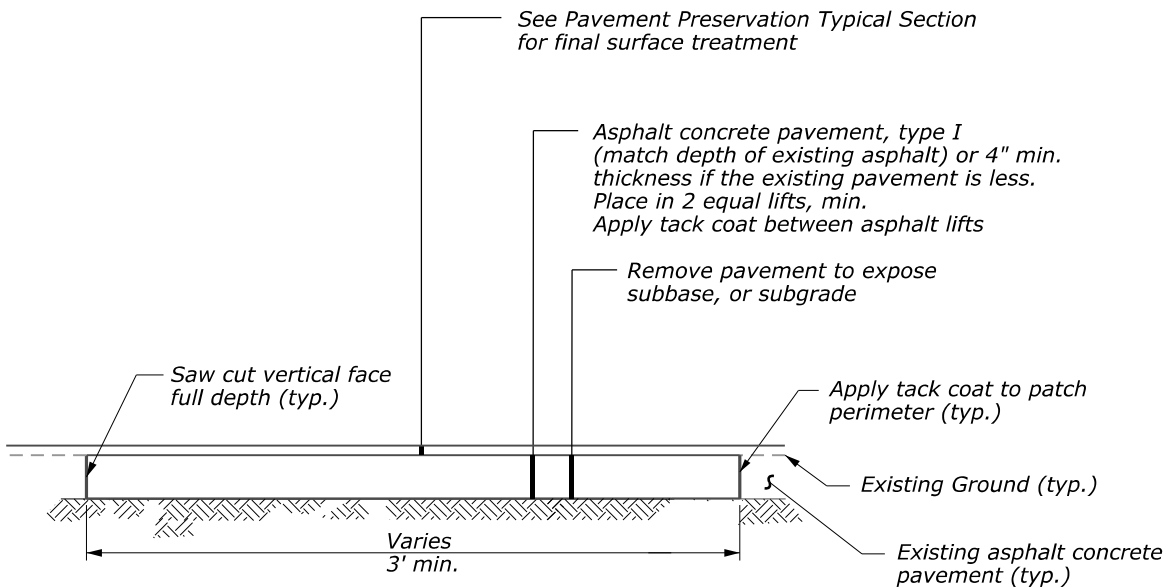

**SECTION A-A
ASPHALT CONCRETE PAVEMENT PATCH, TYPE 2**

NO.	DATE	BY	REVISIONS

U.S. DEPARTMENT OF TRANSPORTATION
FEDERAL HIGHWAY ADMINISTRATION
OFFICE OF FEDERAL LANDS HIGHWAY

NOT TO SCALE

BLUE RIDGE PARKWAY

TYPICAL SECTIONS