

STATE	PROJECT	SHEET NUMBER
WY	PRA-GRTE 10(9)	A.1

# U. S. DEPARTMENT OF THE INTERIOR NATIONAL PARK SERVICE GRAND TETON NATIONAL PARK


PLANS FOR PROPOSED PROJECT  
WY PRA-GRTE 10(9)  
NPS PKG. NO. 136

## EASTSIDE HIGHWAY (MOOSE OVERLAY)

TETON COUNTY  
WYOMING

SCHEDULE A LENGTH 4.785 KILOMETERS  
SCHEDULE B LENGTH 5.000 KILOMETERS

INDEX TO SHEETS	
<b>A. GENERAL INFORMATION</b>	
A.1	TITLE SHEET
A.2	PLAN SYMBOLS AND ABBREVIATIONS
<b>B. SUMMARIES</b>	
B.1	SUMMARY OF QUANTITIES
<b>C. TYPICAL SECTION(S)</b>	
C.1	MAINLINE
C.2	REPAIR PATCH
<b>D. TEMPORARY TRAFFIC CONTROL</b>	
D.1	TABULATION OF TRAFFIC CONTROL QUANTITIES
D.2	PROJECT SIGNING
D.3-4	WORK ZONE CONTROL
D.5	CONSTRUCTION SIGN INSTALLATION WOOD POSTS
<b>E. PERMANENT TRAFFIC CONTROL</b>	
E.1	PAVEMENT MARKING DETAILS
E.2	MOOSE JUNCTION PAVEMENT MARKING DETAIL

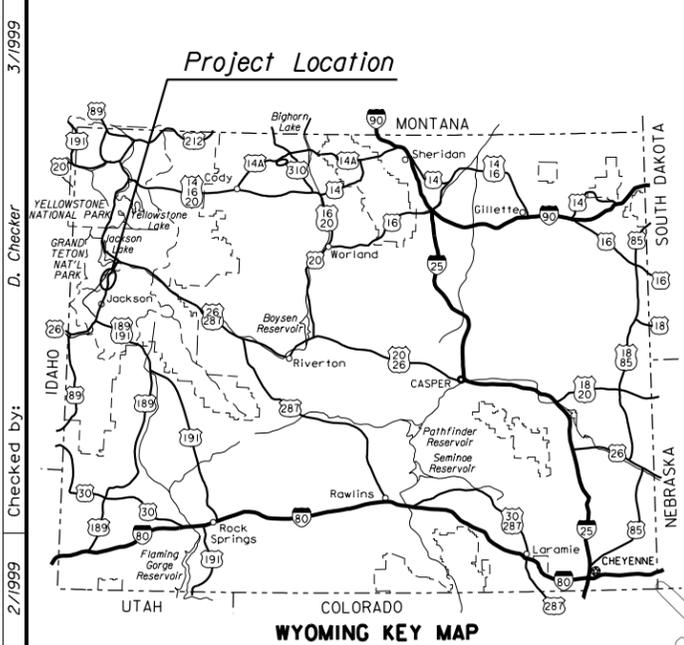

**SAMPLE**

TYPE OF CONSTRUCTION:  
*Cold recycled asphalt base and paving*


DESIGN DESIGNATION:

ADT (1999)	3492
ADT (2019)	4000
V	90 km/h
e (max)	0.060

SPECIFICATION:  
*Standard Specifications for Construction of Roads and Bridges on Federal Highway Projects, FP-96*



PLANS PREPARED BY  
U.S. DEPARTMENT OF TRANSPORTATION  
FEDERAL HIGHWAY ADMINISTRATION  
WESTERN FEDERAL LANDS HIGHWAY DIVISION  
VANCOUVER, WASHINGTON

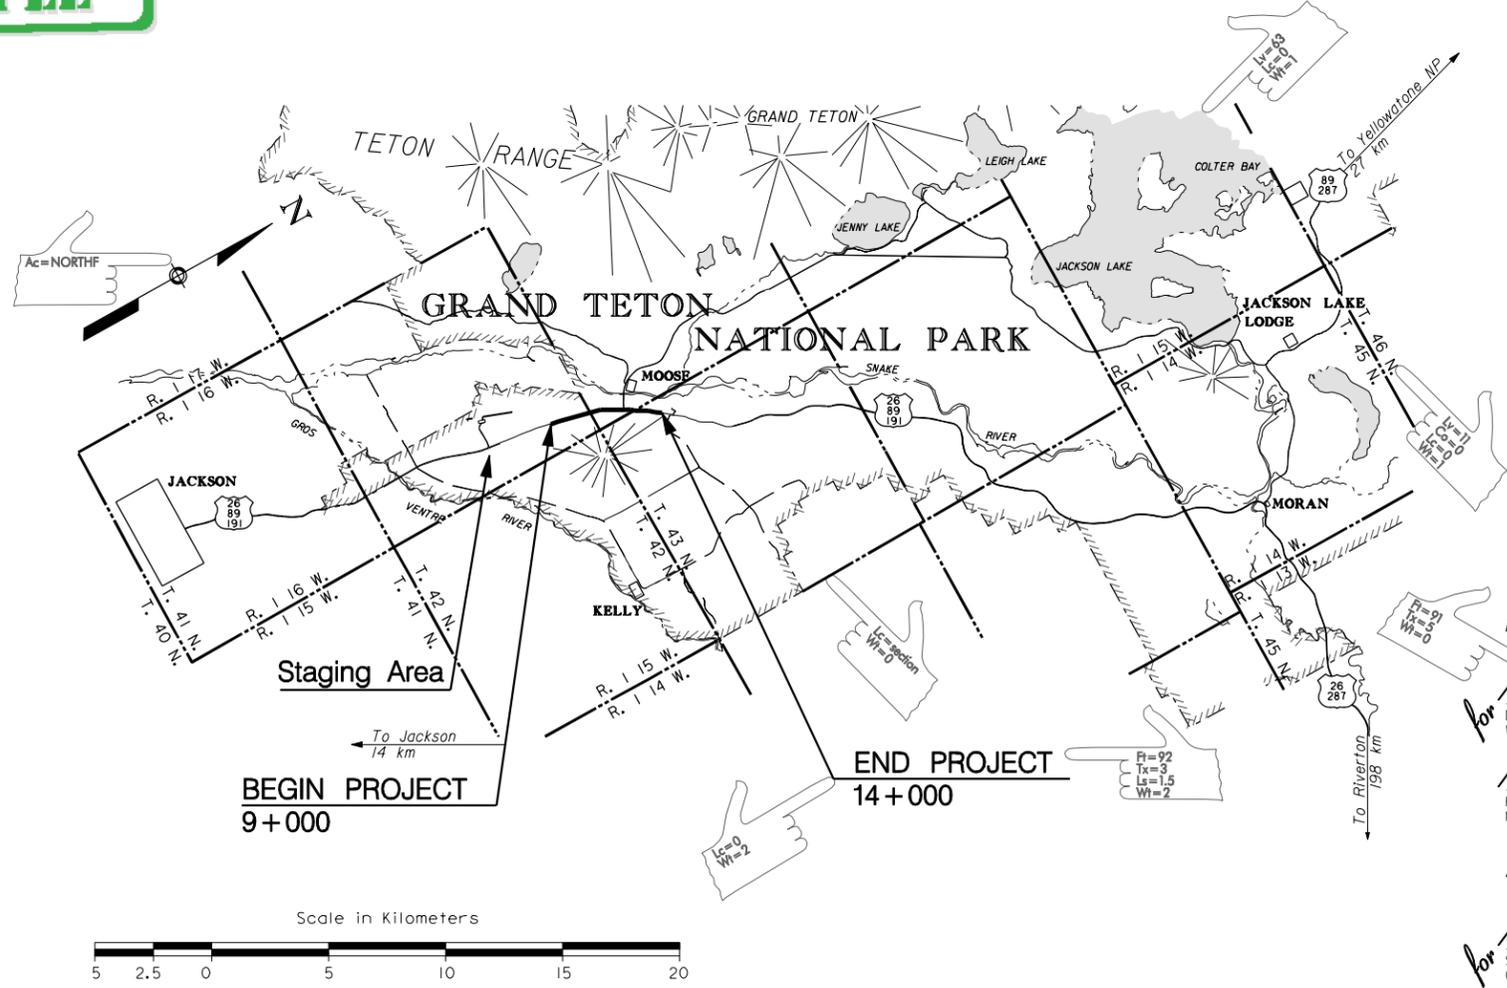

*This index is a sample. It does not describe the sample sheets*

RECOMMENDED:

for Richard G. Wasill DATE 3/18/99  
Division Engineer,  
Western Federal Lands Highway Division

for Dave Keough DATE 3/16/99  
Regional Director, (INSERT) Region,  
National Park Service

APPROVED:

for Steve Jobst DATE 3/16/99  
Superintendent,  
(INSERT) National Park

3/1999 Checked by: D. Checker  
2/1999 A. Designer  
11/28/01  
F:\S:\Draw\SampleSheets\grte1009a.dgn