

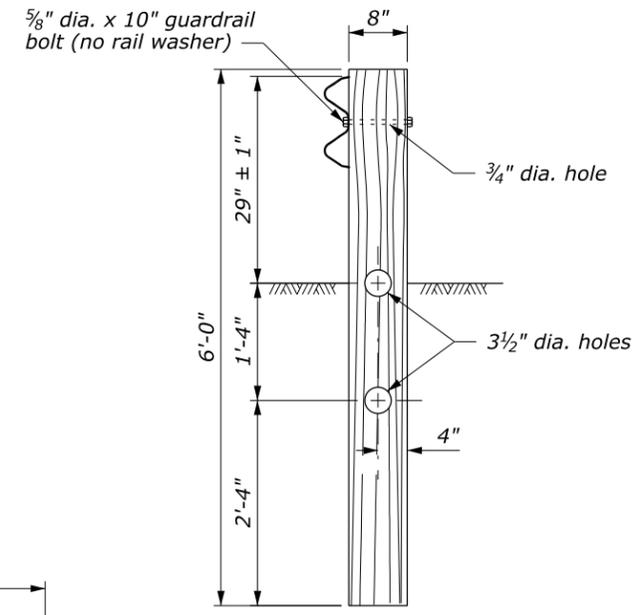
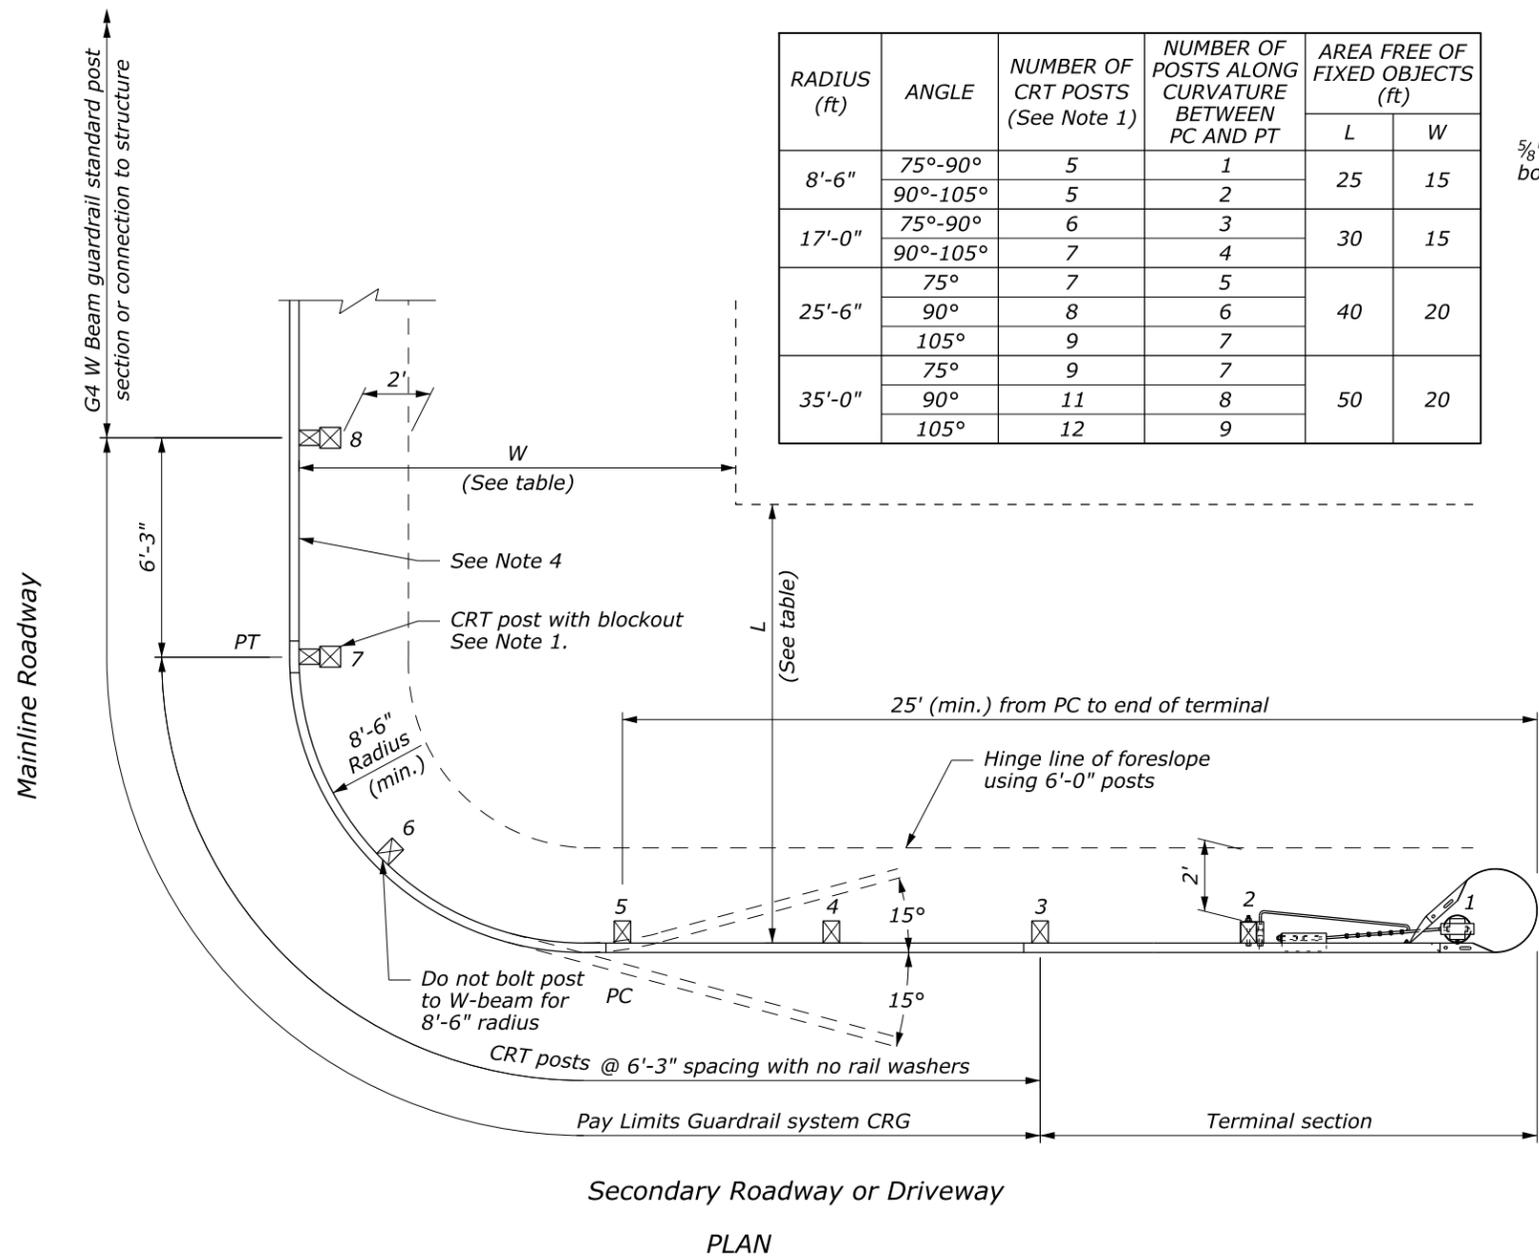


RADIUS (ft)	ANGLE	NUMBER OF CRT POSTS (See Note 1)	NUMBER OF POSTS ALONG CURVATURE BETWEEN PC AND PT	AREA FREE OF FIXED OBJECTS (ft)	
				L	W
8'-6"	75°-90°	5	1	25	15
	90°-105°	5	2		
17'-0"	75°-90°	6	3	30	15
	90°-105°	7	4		
25'-6"	75°	7	5	40	20
	90°	8	6		
35'-0"	75°	9	7	50	20
	90°	11	8		
	105°	12	9		

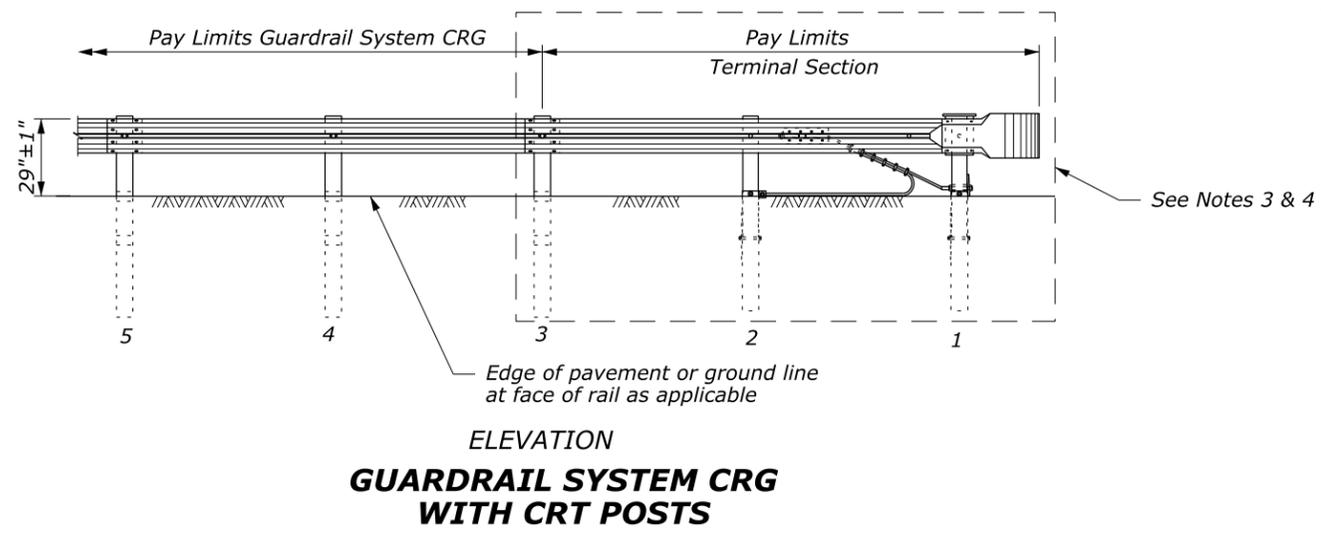

- NOTE:**
- CRT posts include those posts between the terminal and PT, plus the post with block at Post #7. See Standard 617-10 for block details.
 - See Special Contract Requirements when 7 foot or longer posts are specified.
 - See Standard 617-22 for terminal section, Type CRT details. The use of the CRT terminal is limited to driveways, service roads, and low speed minor road approaches. Use the appropriate TL-2 or TL-3 terminal on all other roadway approaches.
 - If the CRG will be connected to transition rail at Post 8, add a standard post and block midway between Posts 7 and 8.
 - Dimensional tolerances not shown or implied are intended to be those consistent with the proper functioning of the part, including its appearance, and accepted manufacturing practices.

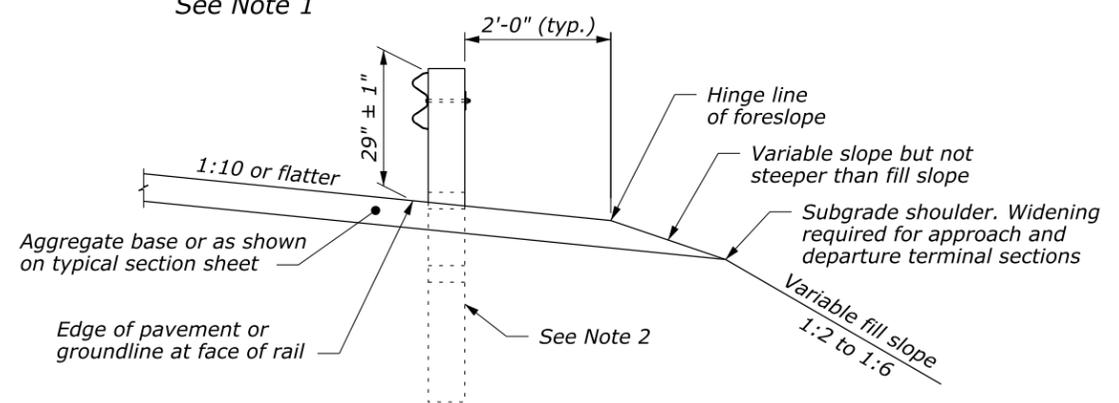

U.S. DEPARTMENT OF TRANSPORTATION
FEDERAL HIGHWAY ADMINISTRATION
FEDERAL LANDS HIGHWAY

U.S. CUSTOMARY STANDARD

**CRG W-BEAM GUARDRAIL
WOOD POSTS**

STANDARD APPROVED FOR USE 1/1994

REVISSED: 4/1994 6/2005
DRAFT: 5/2014

STANDARD 617-21

NO SCALE