

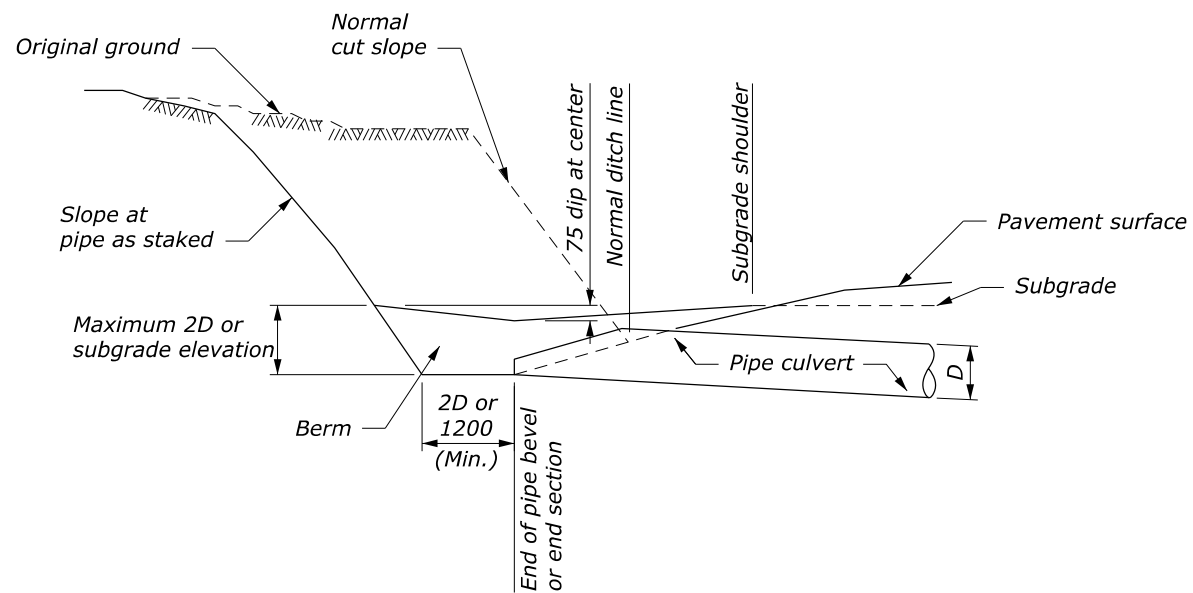
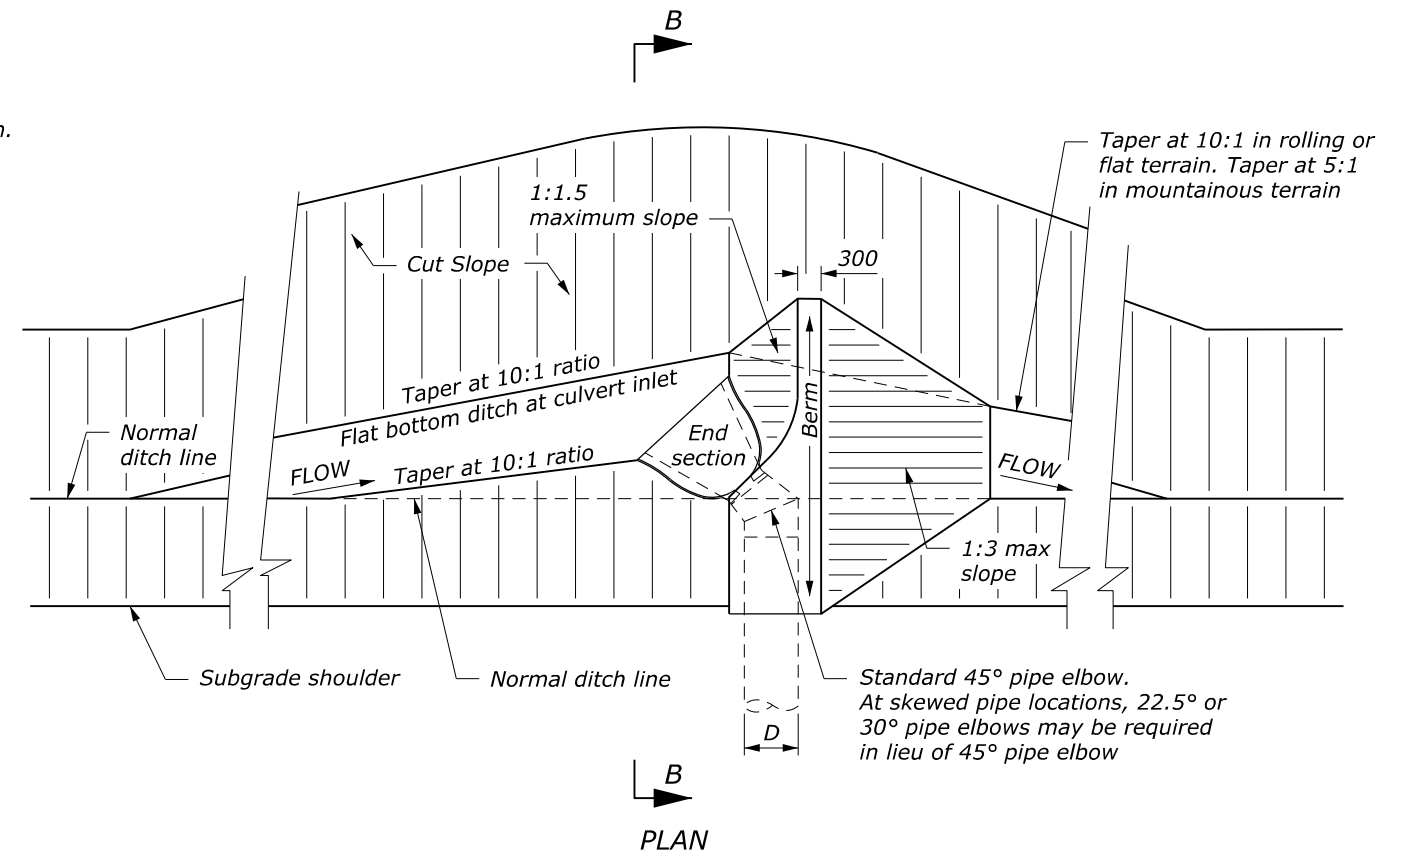


NOTE:

1. *D* equals the diameter of all round pipe or the rise dimension of all pipe arch culverts.
2. Dimensions without units are millimeters.

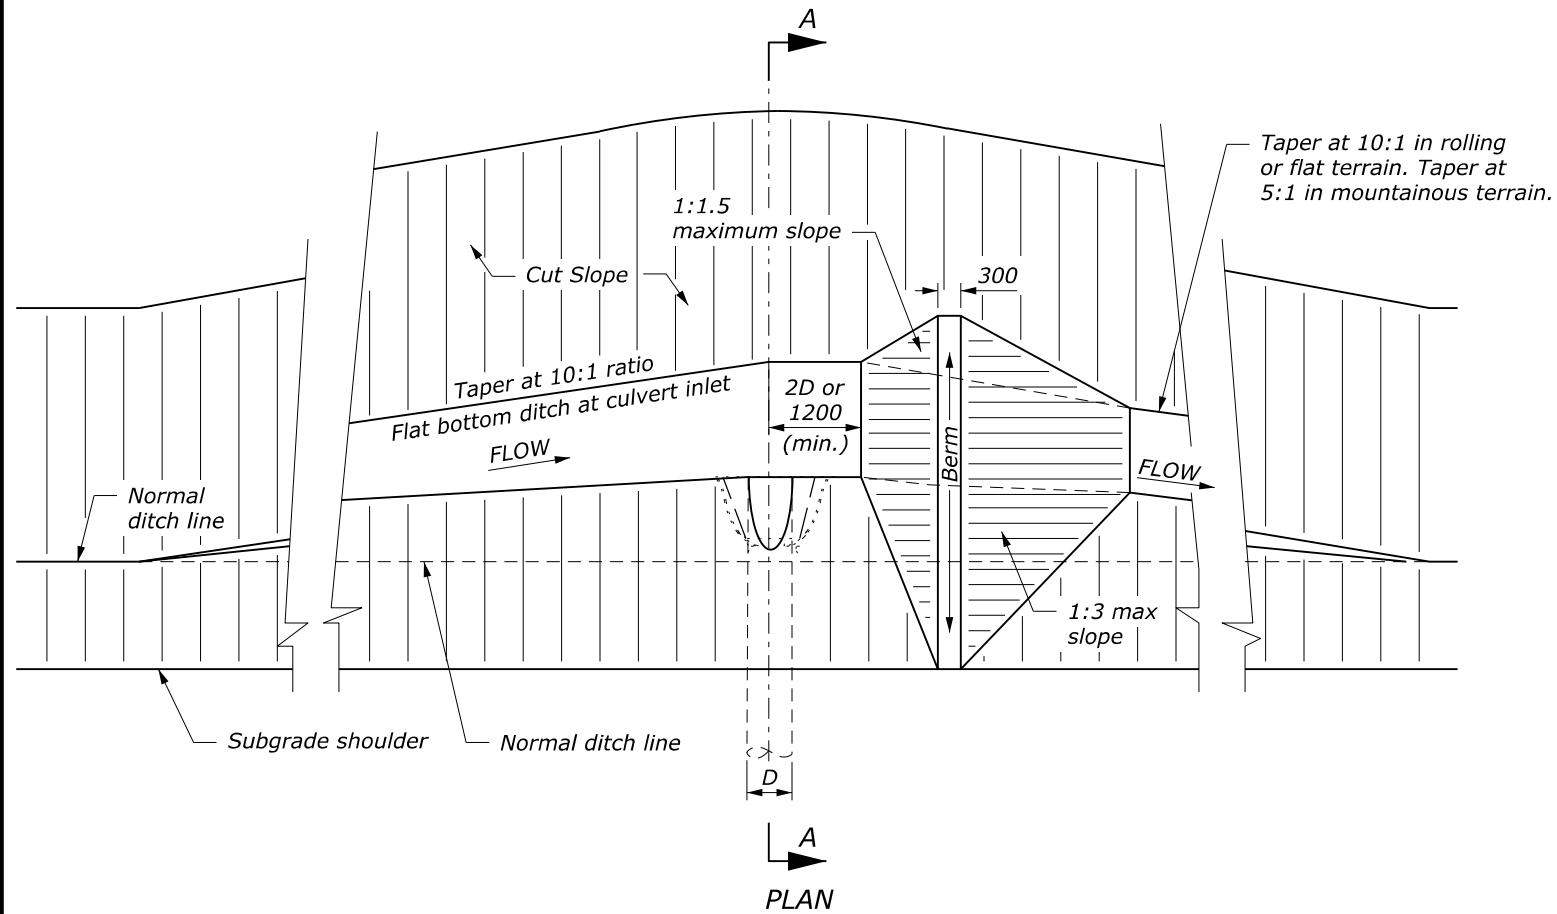

**SECTION A-A
TYPE I**

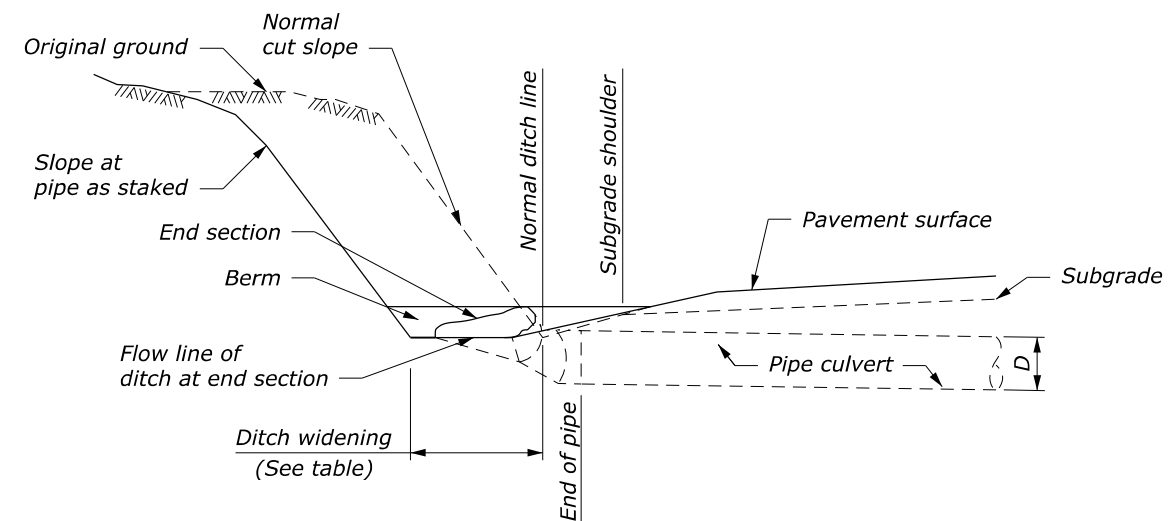

**SECTION B-B
TYPE II**

DITCH WIDENING	
PIPE SIZE (D)	WIDENING
450	1500
600	1800
750	2100

NO SCALE

U.S. DEPARTMENT OF TRANSPORTATION
FEDERAL HIGHWAY ADMINISTRATION
OFFICE OF FEDERAL LANDS HIGHWAY

METRIC FLH STANDARD

**PIPE CULVERT INLET
TREATMENT IN CUT SLOPES**

STANDARD APPROVED FOR USE 3/1996
REVISED: 6/2005

STANDARD
M602-6