
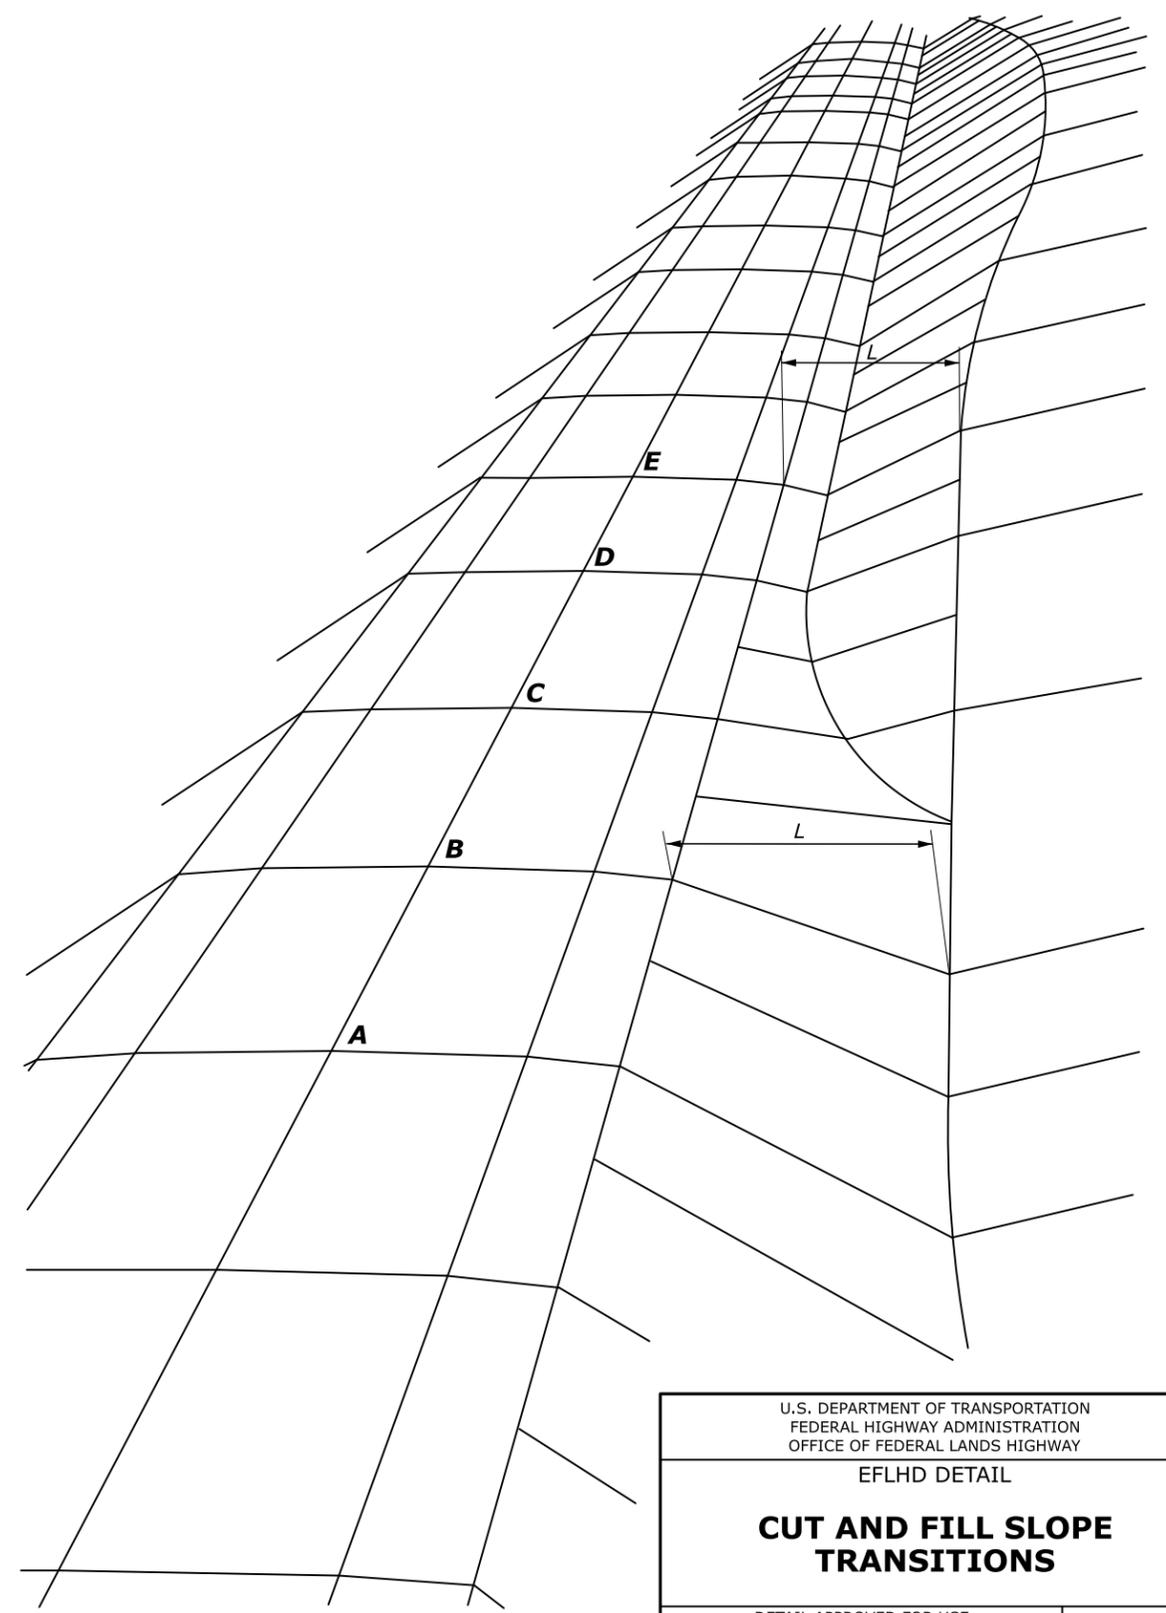


**NOTE:**  
 Maintain distance L as the distance to slope stakes to establish the blend of cut and fill slopes into the original ground.

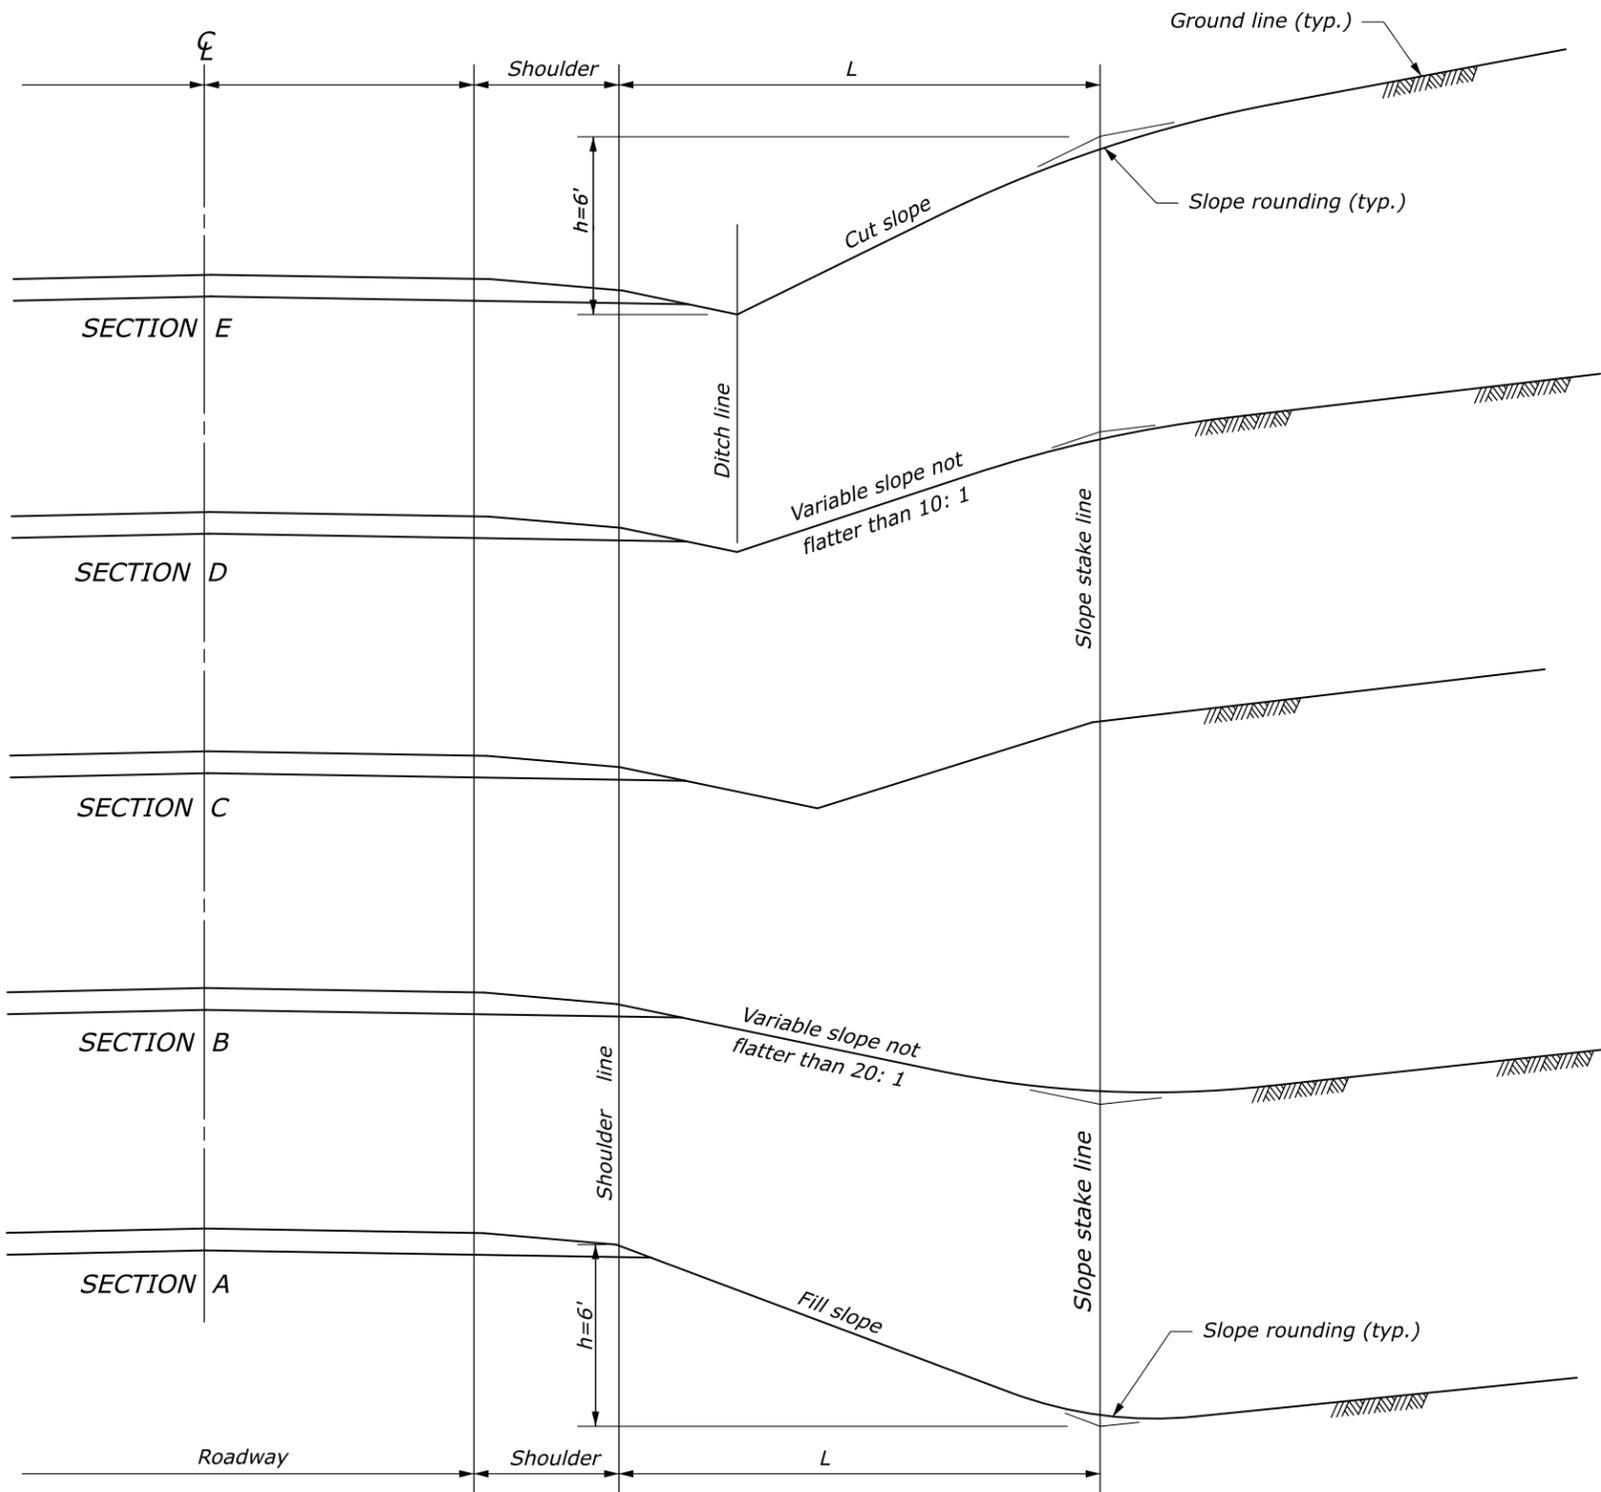

NO SCALE

U.S. DEPARTMENT OF TRANSPORTATION FEDERAL HIGHWAY ADMINISTRATION OFFICE OF FEDERAL LANDS HIGHWAY	
EFLHD DETAIL	
<b>CUT AND FILL SLOPE TRANSITIONS</b>	
DETAIL APPROVED FOR USE	DETAIL
APPROVED: MAY 2011	E204-01
REVISED: SEPTEMBER 2020	