



NOTES:


1. Match existing road connection profile, as directed.
2. For roadway surface and shoulder widths, see Typical Sections.
3. If drainage is necessary, move the ditch line back (as shown for Type C connection), to provide at least 6 inches of cover over culvert.
4. See Road Connection Schedule for dimensions.

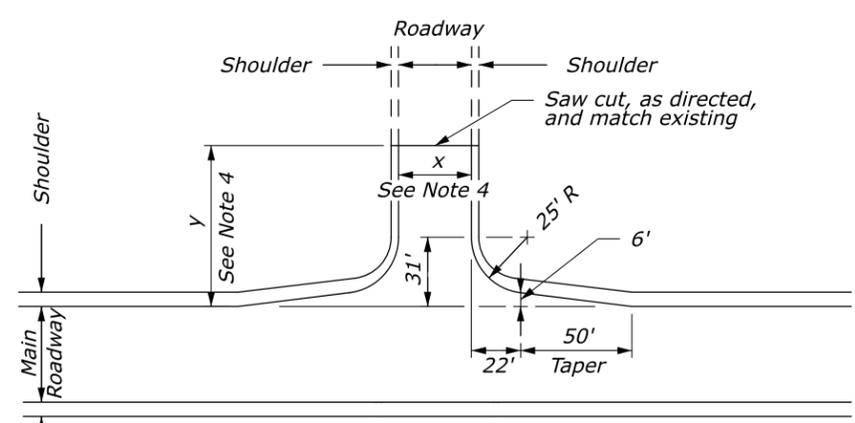


PLAN ROAD CONNECTION, TYPE B

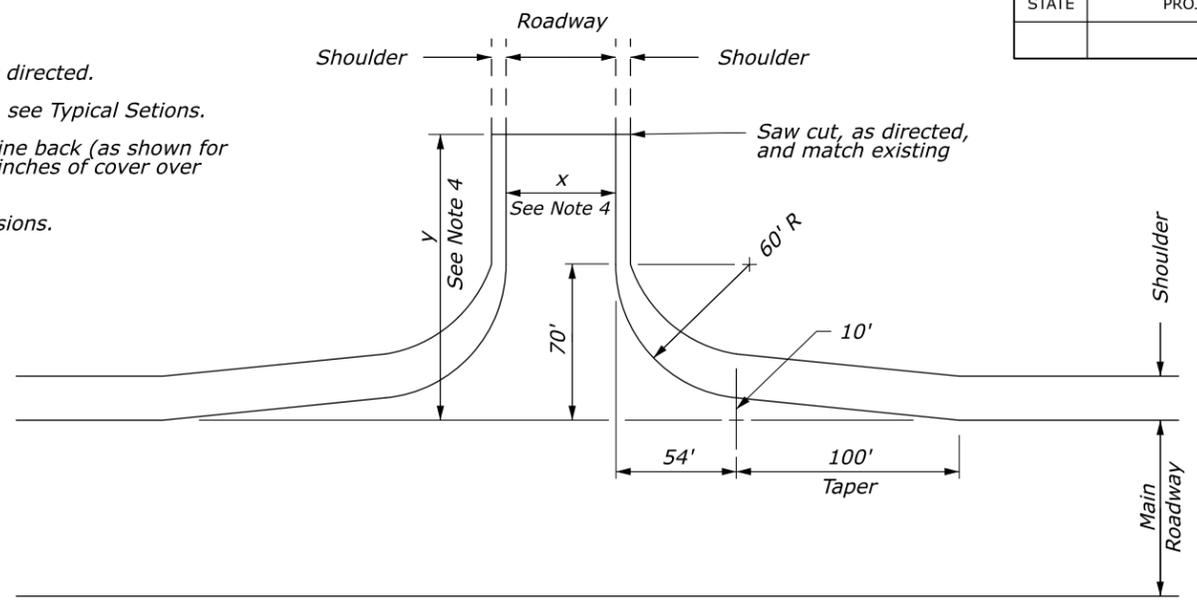


PLAN ROAD CONNECTION, TYPE A

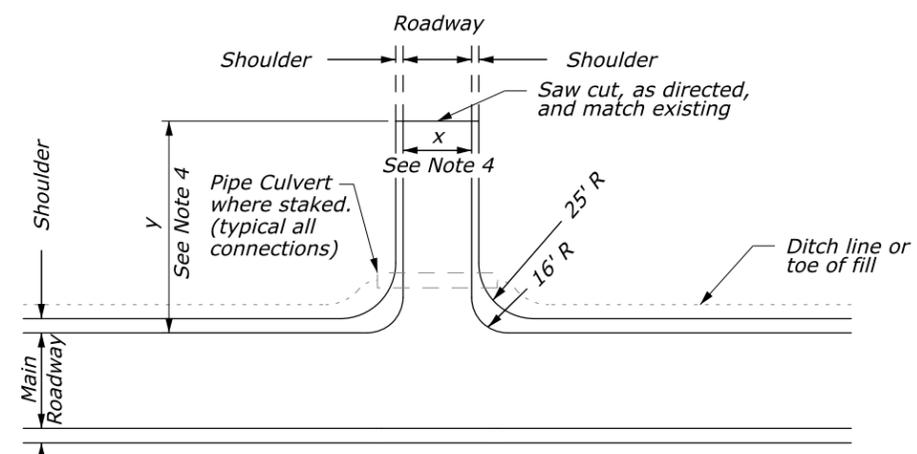


PLAN ROAD CONNECTION, TYPE C

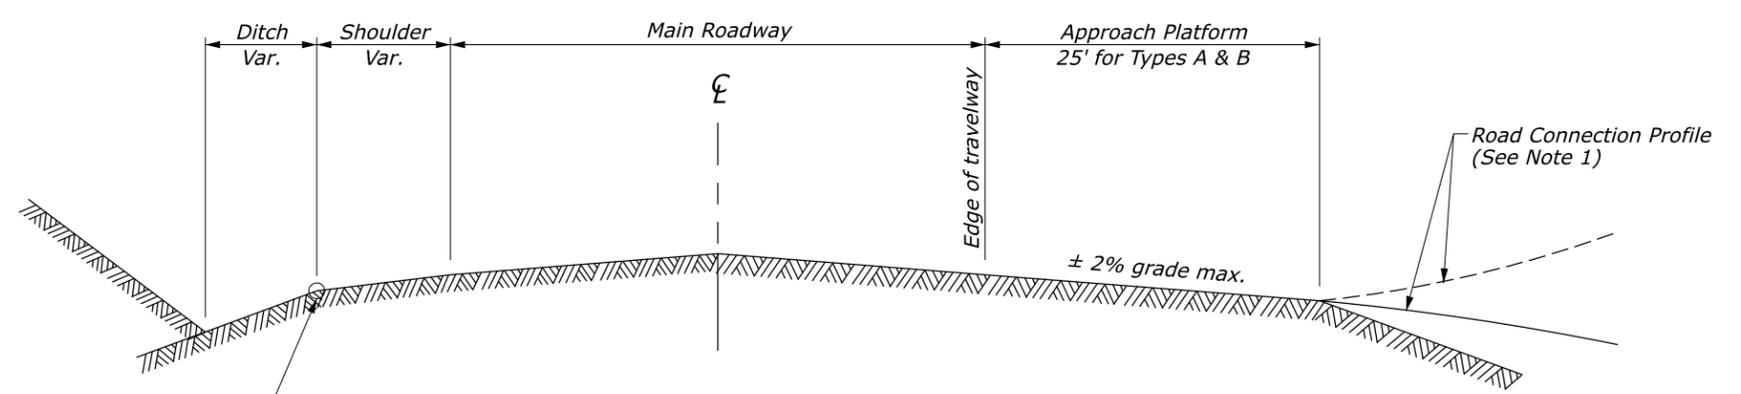

PROFILE RIGHT ANGLE ROAD CONNECTION

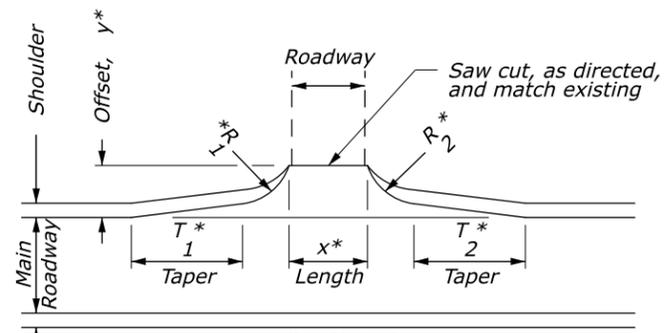

PLAN ROAD CONNECTION, TYPE D

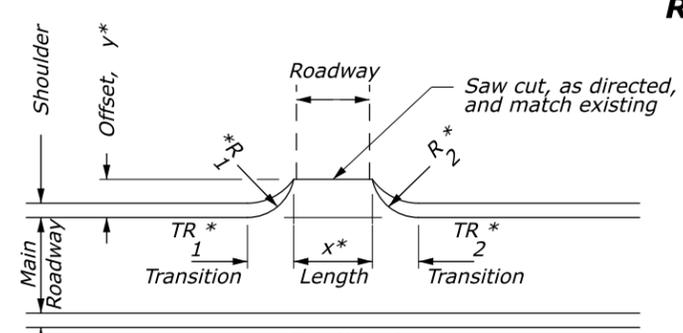

PLAN ROAD CONNECTION, TYPE E

* See Note 4

* See Note 4

NO SCALE

U.S. DEPARTMENT OF TRANSPORTATION FEDERAL HIGHWAY ADMINISTRATION OFFICE OF FEDERAL LANDS HIGHWAY	
EFLHD DETAIL	
ROADWAY CONNECTIONS	
DETAIL APPROVED FOR USE APPROVED: MAY 2011 REVISED: SEPTEMBER 2020	DETAIL E204-05