


NOTES:

1. Ensure at least 50% of rocks used are 12 cubic feet in size. Use irregular shape rocks. When rocks vary in size, place larger rocks at the bottom of embankment.
2. Construct rock embankment according to Section 252.

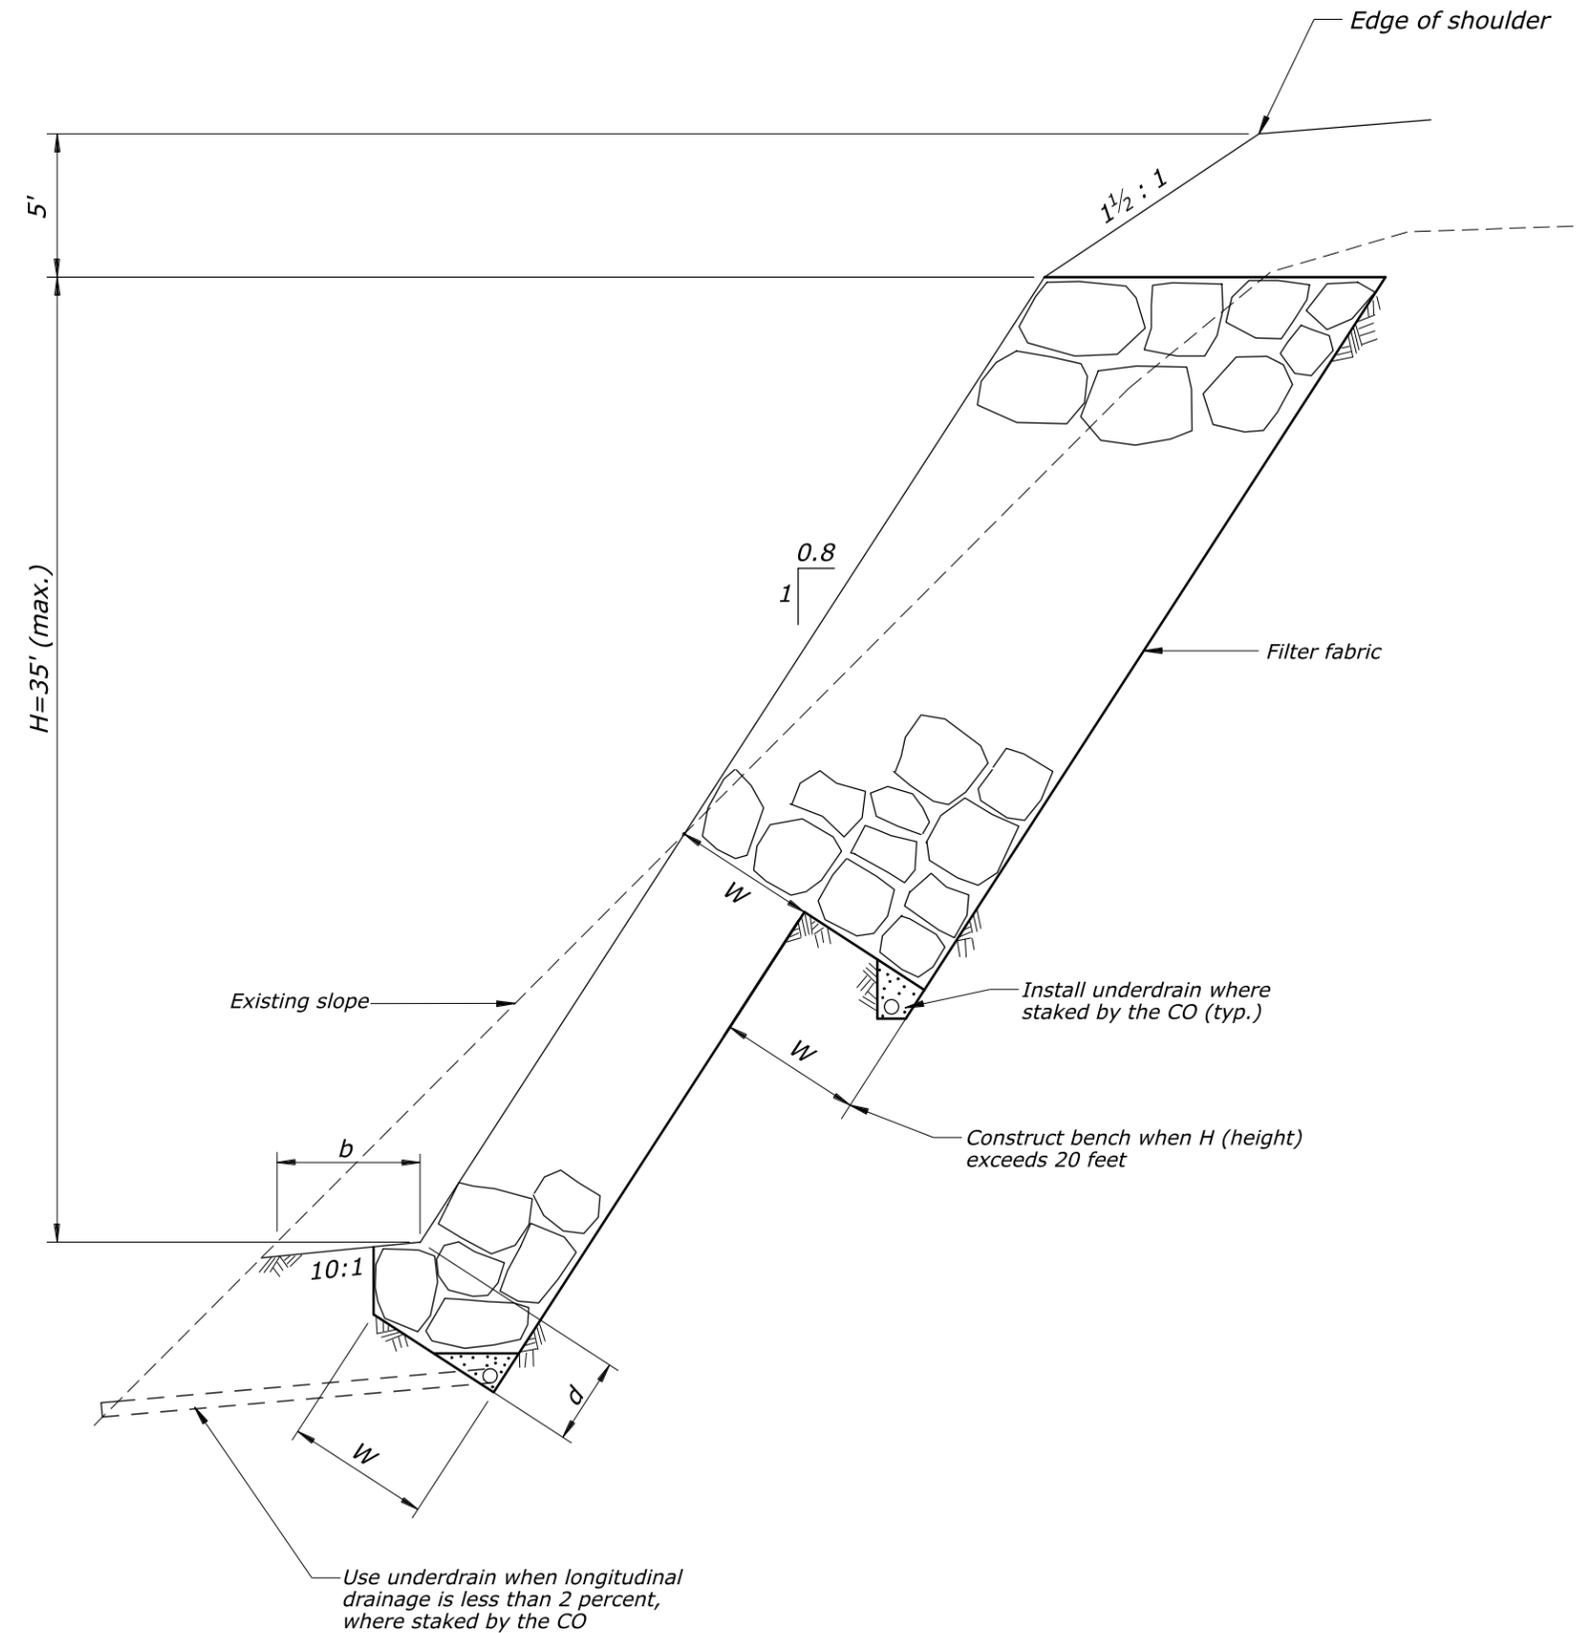

MATERIAL	(b)	(d)	(W)
Rock (requiring blasting)	2' (min.)	0'-3'	3'
Weathered rock or sandy soil	5' (min.)	3' (min.)	5'-10'
Cohesive soil	5' (min.)	5' (min.)	10'

M:\PROJECTS\COLLABORATION\Louisayne_02172021_Details_Work\st25201_detail.dgn [Sheet] 17 February 2021 2:47 PM

NO SCALE

U.S. DEPARTMENT OF TRANSPORTATION FEDERAL HIGHWAY ADMINISTRATION OFFICE OF FEDERAL LANDS HIGHWAY	
EFLHD DETAIL	
MECHANICALLY PLACED ROCK EMBANKMENT	
DETAIL APPROVED FOR USE	DETAIL
APPROVED: MAY 2011	E252-01
REVISED: SEPTEMBER 2020	