



STATE	PROJECT	SHEET NUMBER

NOTES:

1. At the option of the Contractor, walls less than 4 feet in depth may be of either concrete block or concrete as shown.
2. Reinforce top, bottom, and sides of junction box with #5 reinforcement bars placed on 6-inch centers each way. Place bars 1½ inches from inside of the junction box.

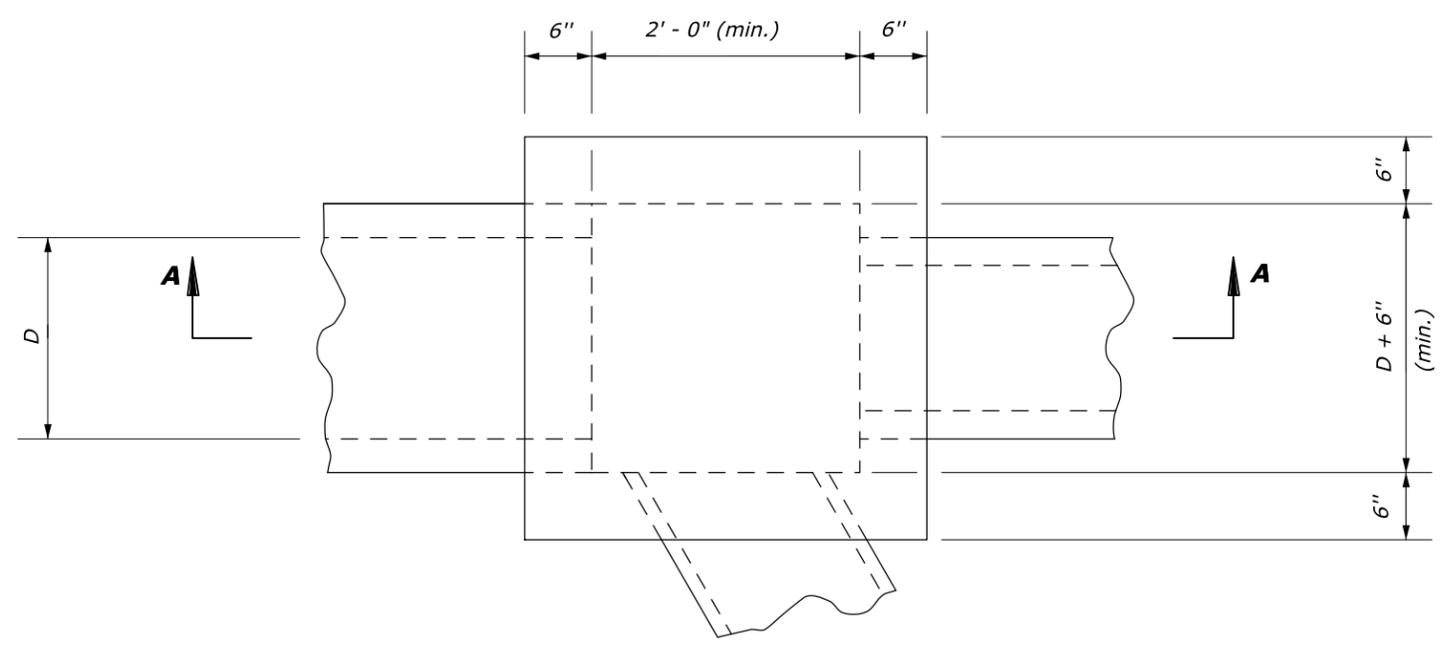

PLAN

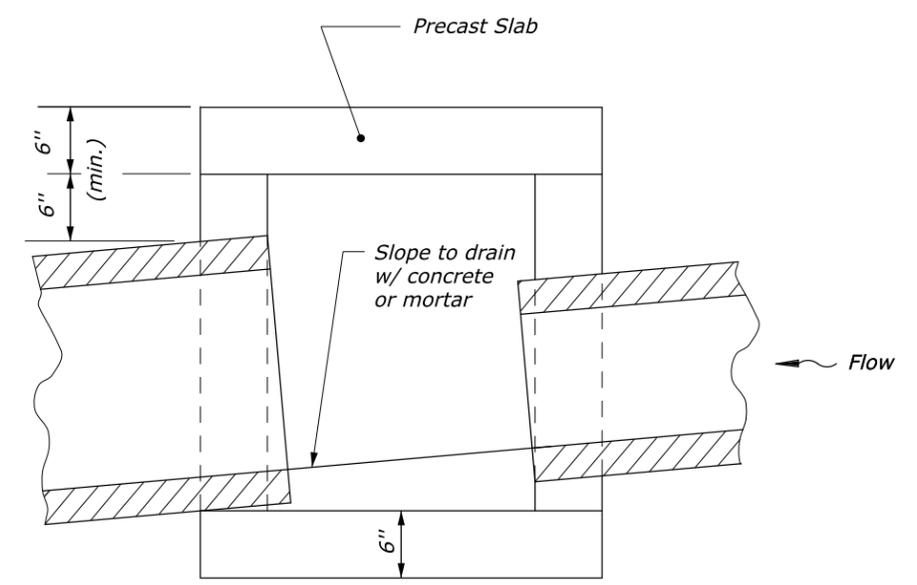

SECTION A-A

M:\Standards_and_Details\EFLHD_Detail-Drawings\FP-14\FP-14_ORD_Version\ORD_Ready\Section-604-Manholes, Inlets and Catch Basins\st60406_detail.dgn [Sheet] 31 December 2020 6:51 PM

NO SCALE

U.S. DEPARTMENT OF TRANSPORTATION FEDERAL HIGHWAY ADMINISTRATION OFFICE OF FEDERAL LANDS HIGHWAY	
EFLHD DETAIL	
JUNCTION BOX	
DETAIL APPROVED FOR USE APPROVED: MAY 2011 REVISED: SEPTEMBER 2020	DETAIL E604-06