



STATE	PROJECT	SHEET NUMBER

NOTES:

1. Place $\frac{3}{4}$ -inch transverse expansion joints at intervals of not more than 20 feet to match adjacent curb expansion joints.
2. Place contraction joints at intervals equal to the width of the sidewalk as shown in the plans.
3. Install $\frac{1}{2}$ -inch preformed expansion joint filler conforming to Subsection 712.01(b)(1).

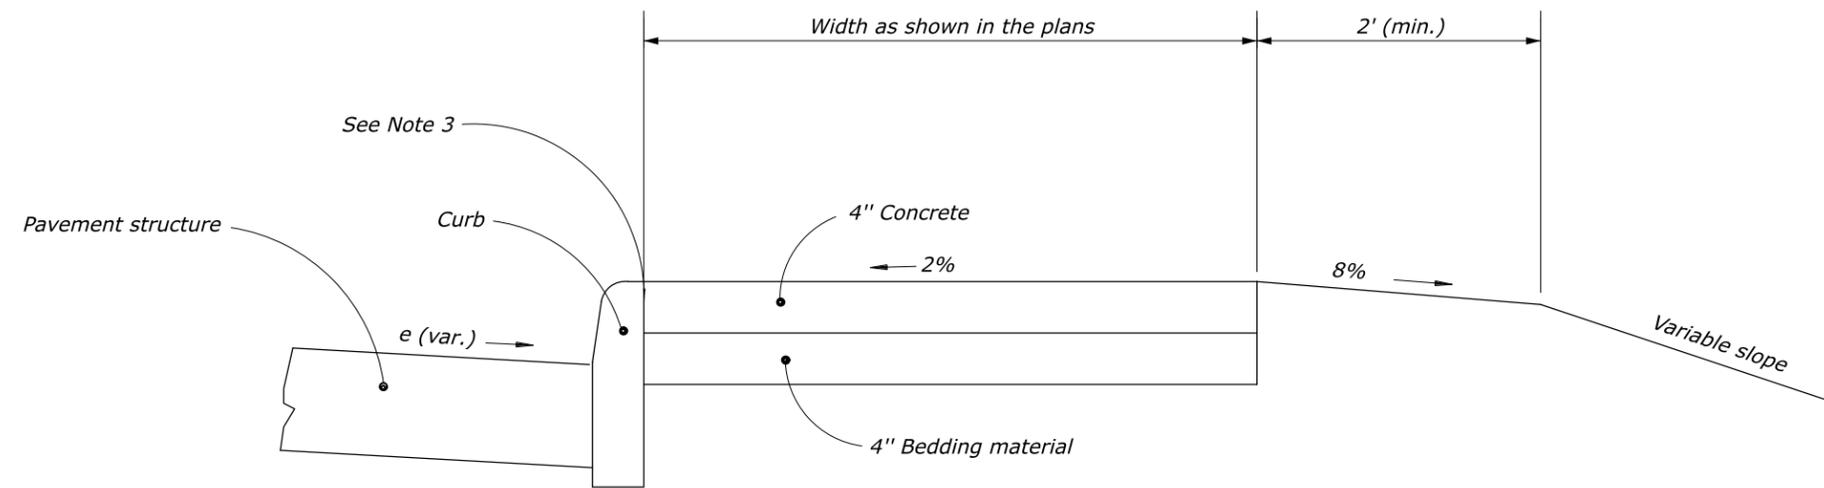

SIDEWALK WITH CURB

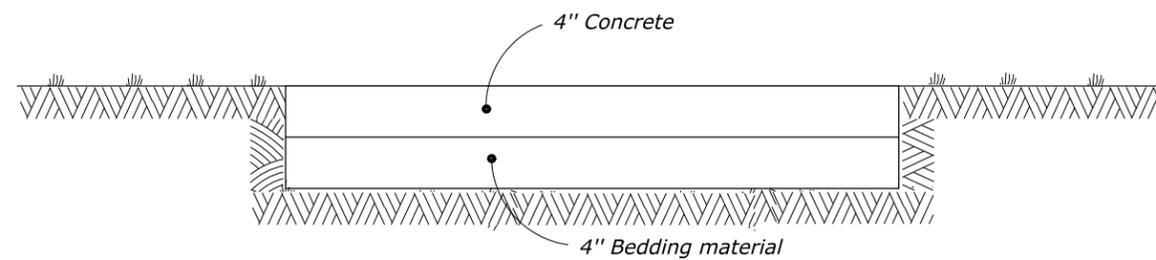

SIDEWALK WITHOUT CURB

NO SCALE

U.S. DEPARTMENT OF TRANSPORTATION FEDERAL HIGHWAY ADMINISTRATION OFFICE OF FEDERAL LANDS HIGHWAY	
EFLHD DETAIL	
CONCRETE SIDEWALK	
DETAIL APPROVED FOR USE	DETAIL
APPROVED: MAY 2011	E615-01
REVISED: SEPTEMBER 2020	