

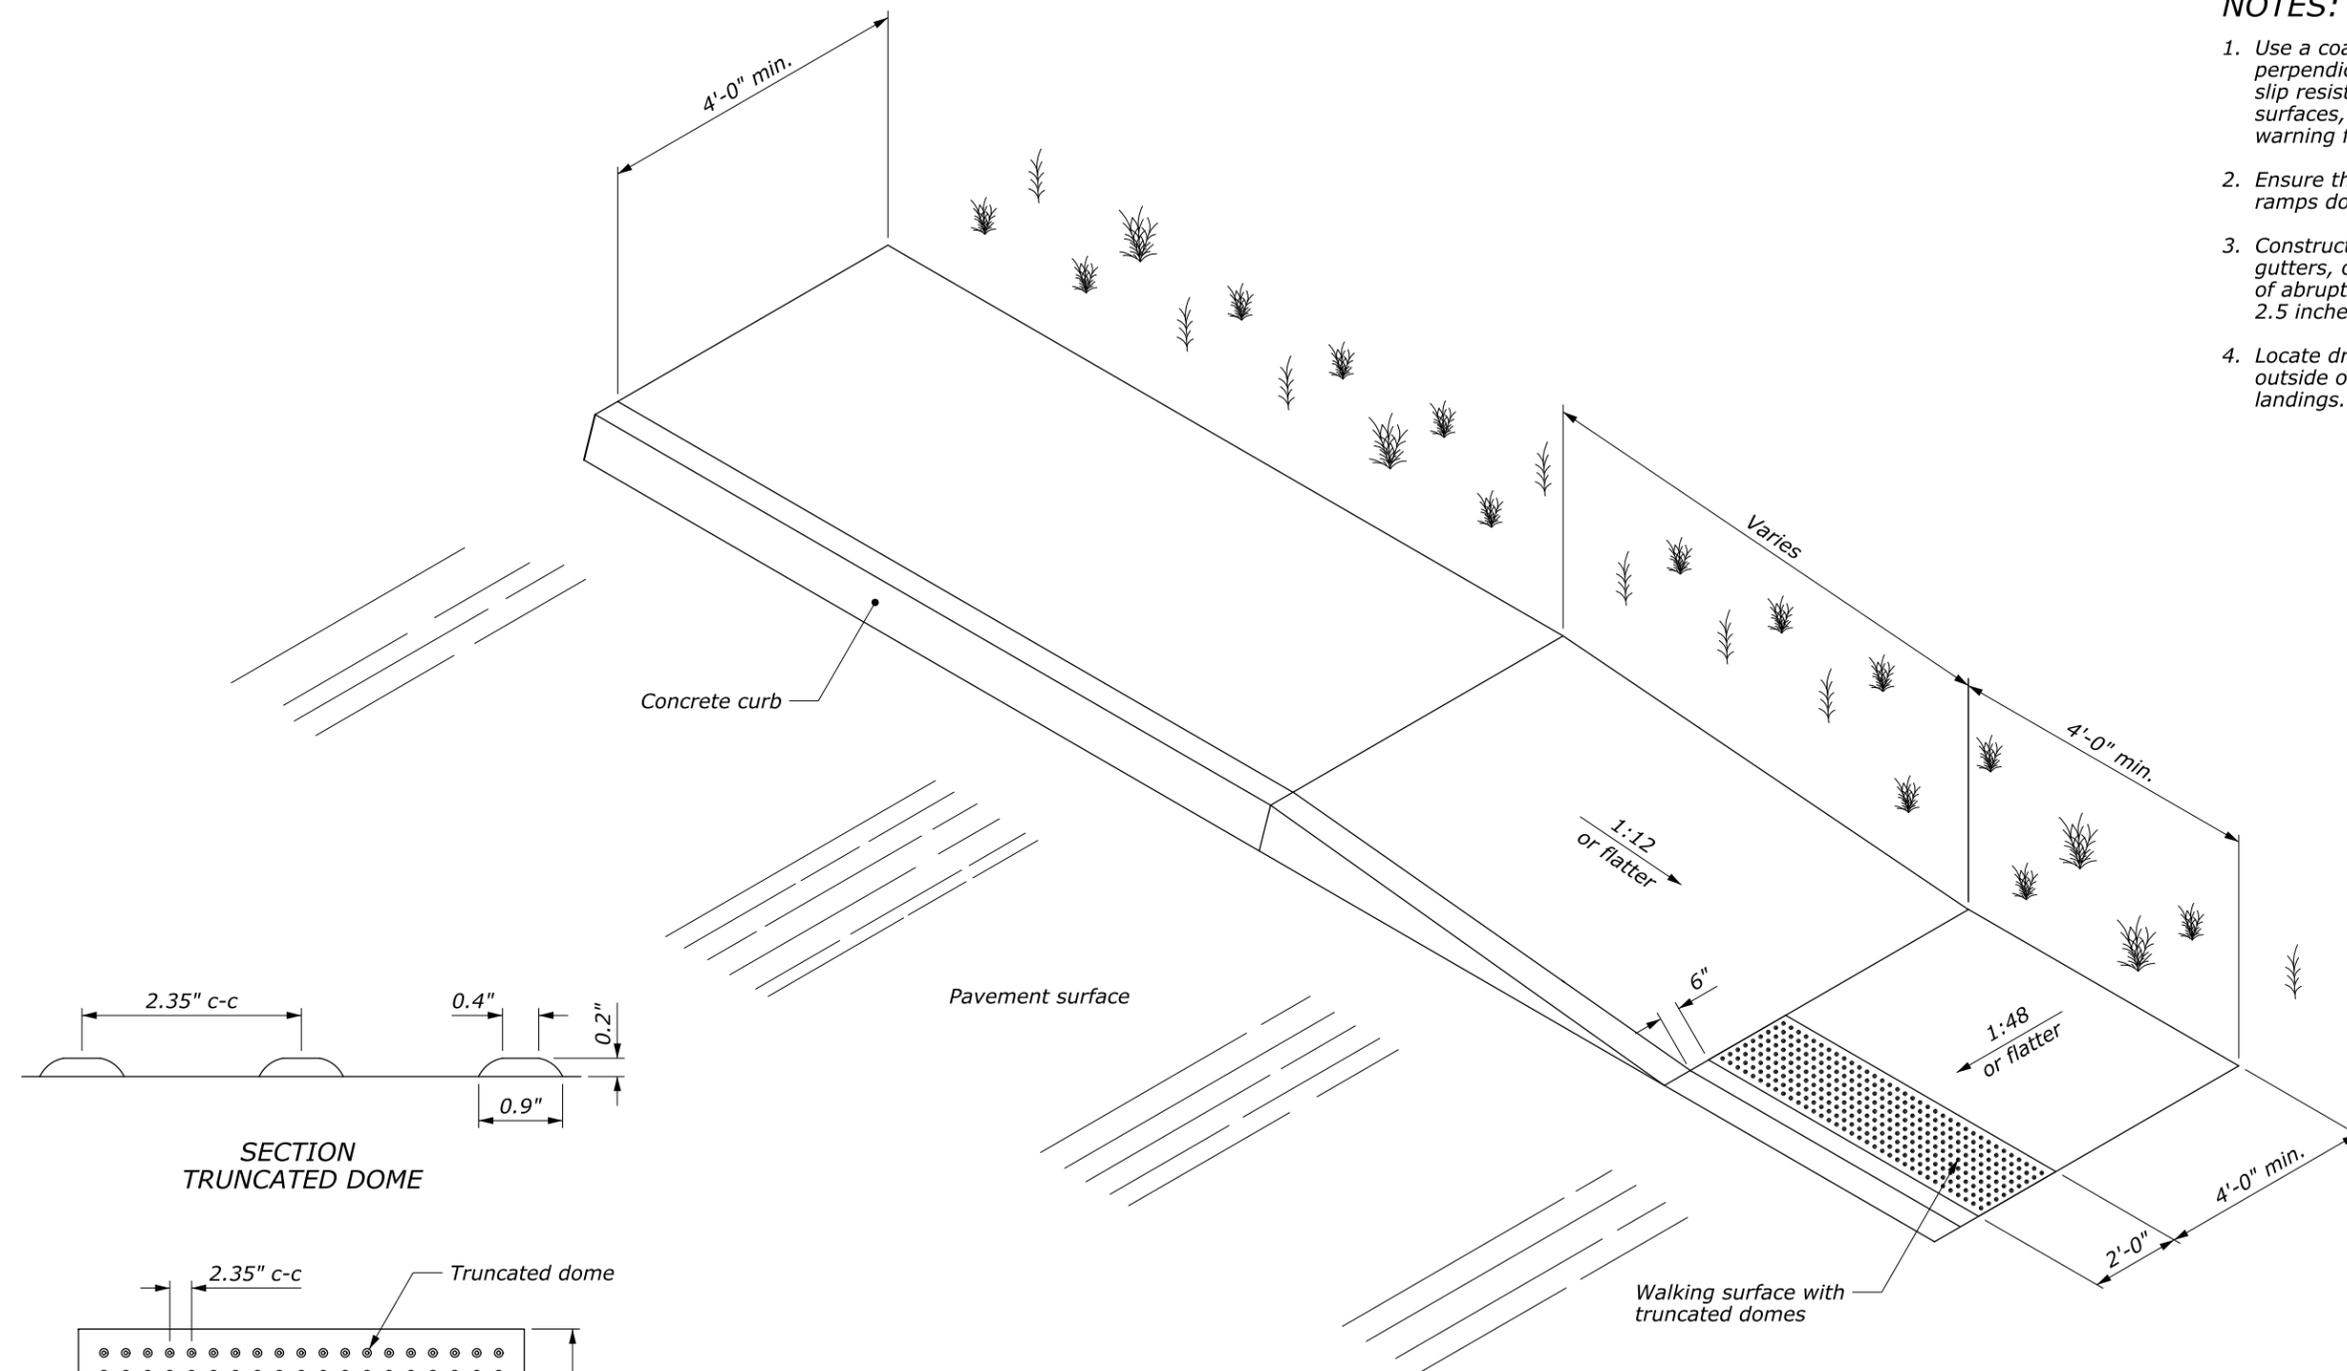


NOTES:

1. Use a coarse broom finish running perpendicular to the slope to create a slip resistant surface on concrete ramp surfaces, exclusive of the detectable warning fields.
2. Ensure the maximum cross slopes of ramps do not exceed 2% in any direction.
3. Construct ramp transitions between walks, gutters, or streets that are flush and free of abrupt vertical changes not to exceed 2.5 inches.
4. Locate drainage inlets and manholes outside of ramp walking surfaces or landings.

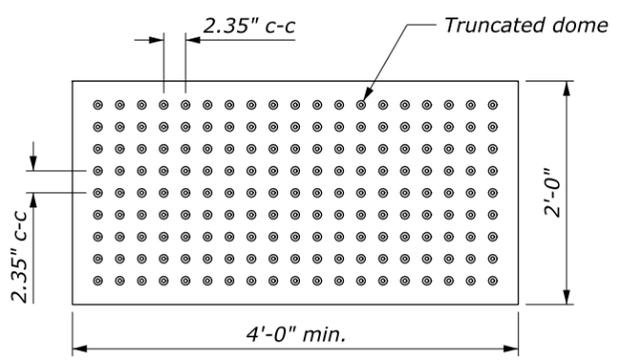

PARALLEL CURB RAMP

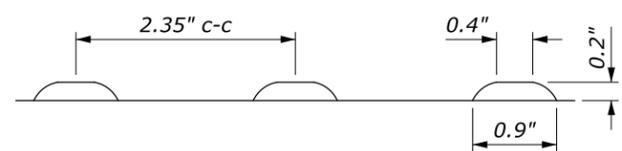

DETECTABLE WARNING FIELD WITH TRUNCATED DOMES

U.S. DEPARTMENT OF TRANSPORTATION FEDERAL HIGHWAY ADMINISTRATION OFFICE OF FEDERAL LANDS HIGHWAY	
EFLHD DETAIL	
WHEELCHAIR RAMP CURB TAPER	
NO SCALE	REVISID: 1/2004 9/2020
	DETAIL ET 615-2