



STATE	PROJECT	SHEET NUMBER

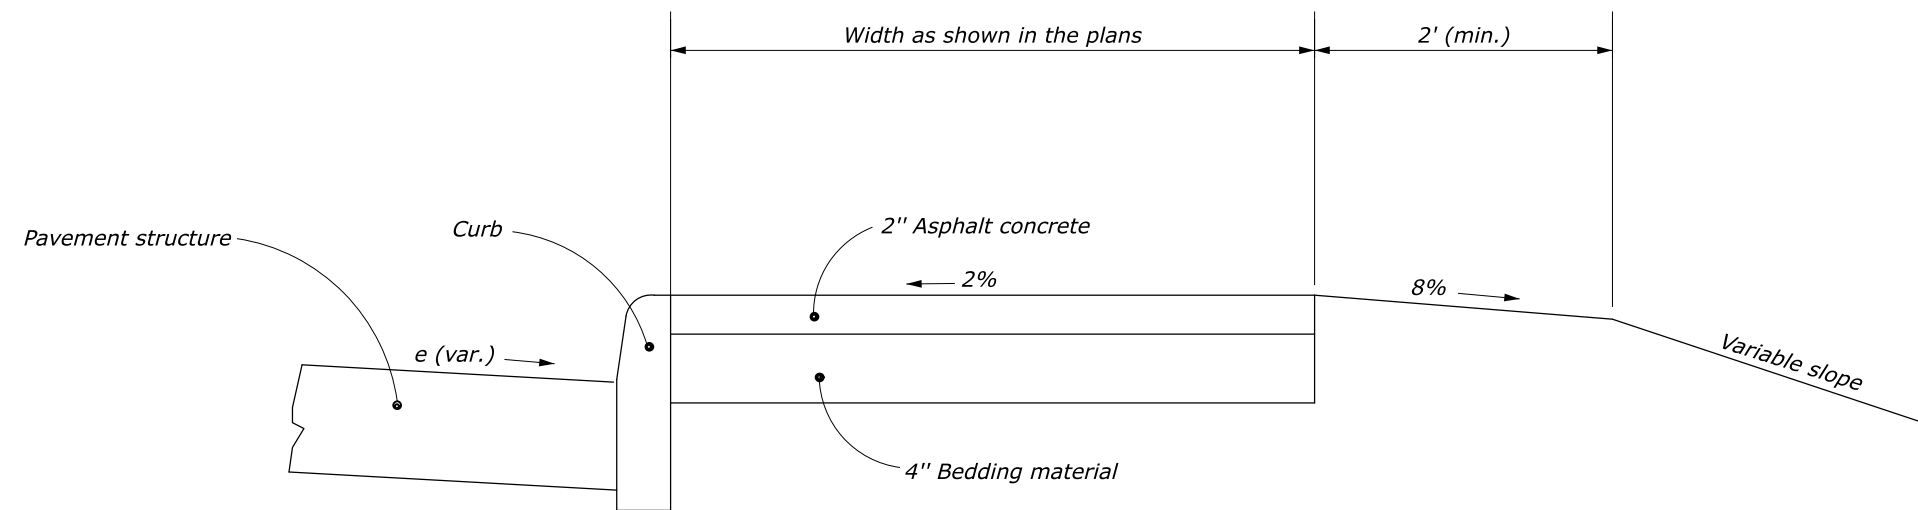

**SIDEWALK WITH CURB**

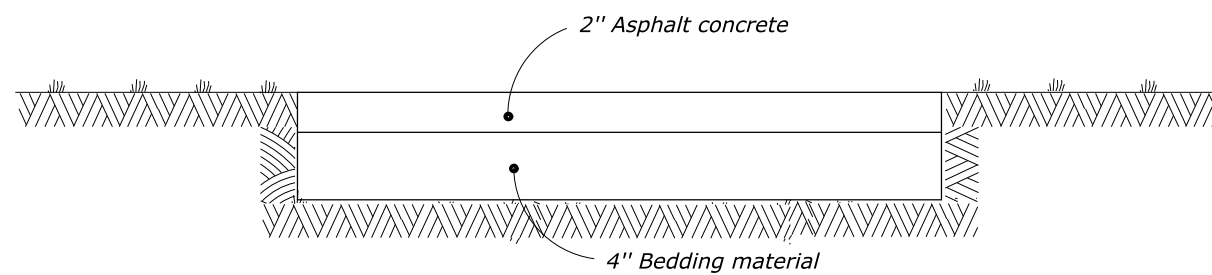

**SIDEWALK WITHOUT CURB**

NO SCALE

U.S. DEPARTMENT OF TRANSPORTATION FEDERAL HIGHWAY ADMINISTRATION OFFICE OF FEDERAL LANDS HIGHWAY	
EFLHD DETAIL	
<b>ASPHALT CONCRETE SIDEWALK</b>	
DETAIL APPROVED FOR USE	DETAIL
APPROVED: MAY 2011	E615-02
REVISED: SEPTEMBER 2020	