



STATE	PROJECT	SHEET NUMBER

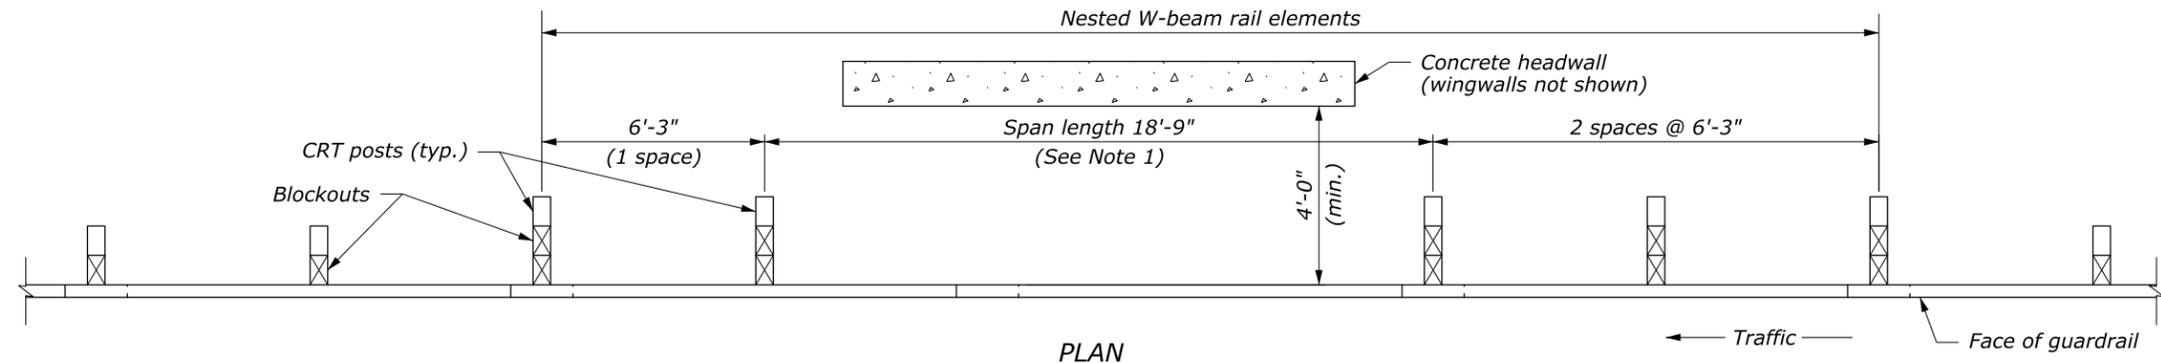


PLAN


17'-9" or less

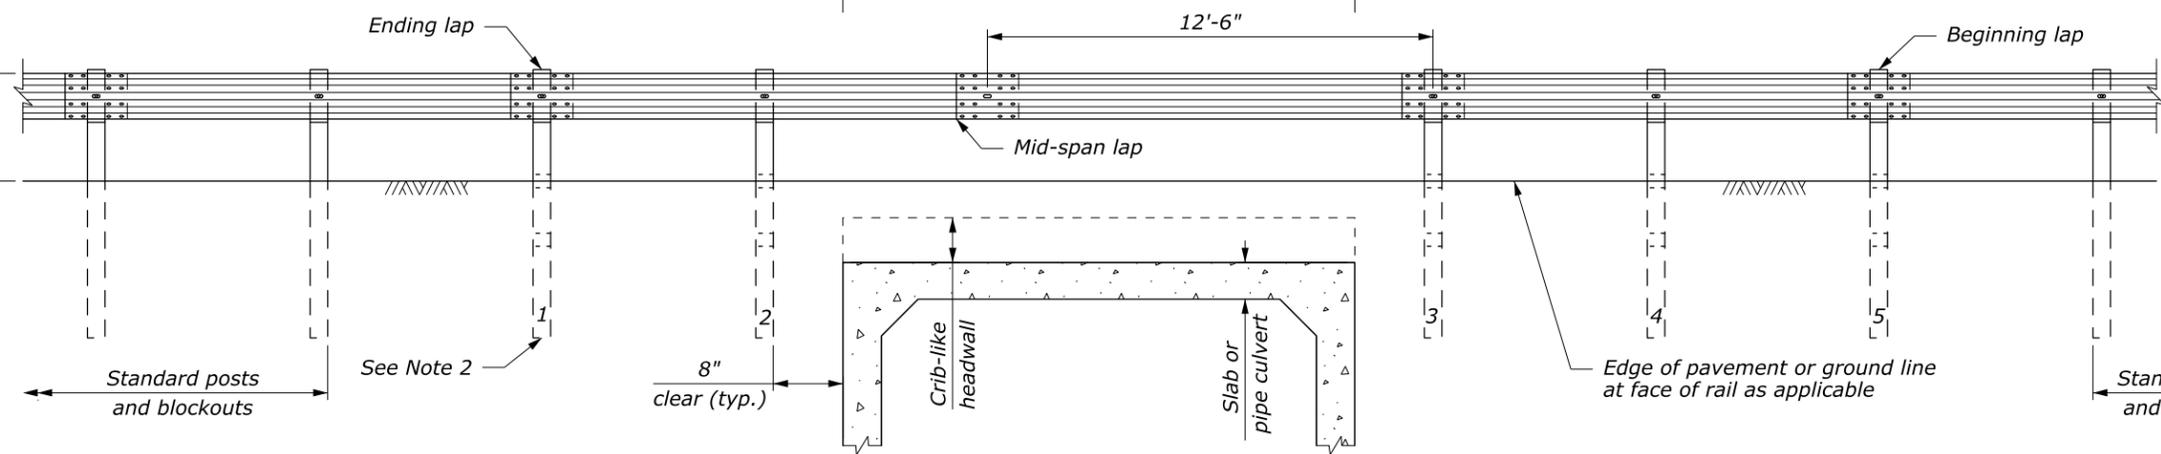

ELEVATION
18'-9" GUARDRAIL SPAN

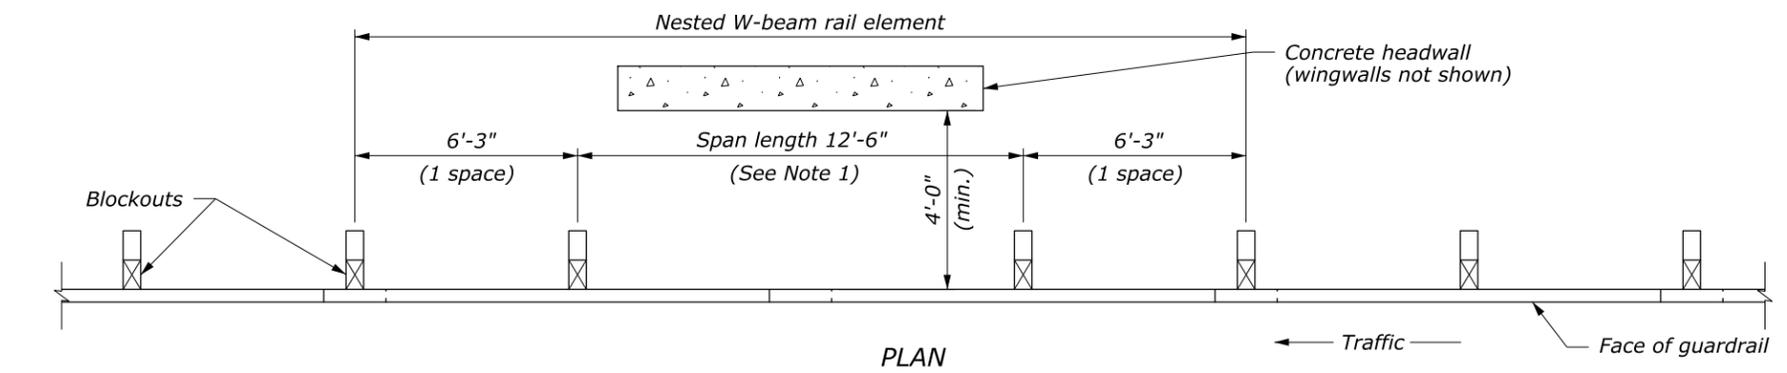

PLAN

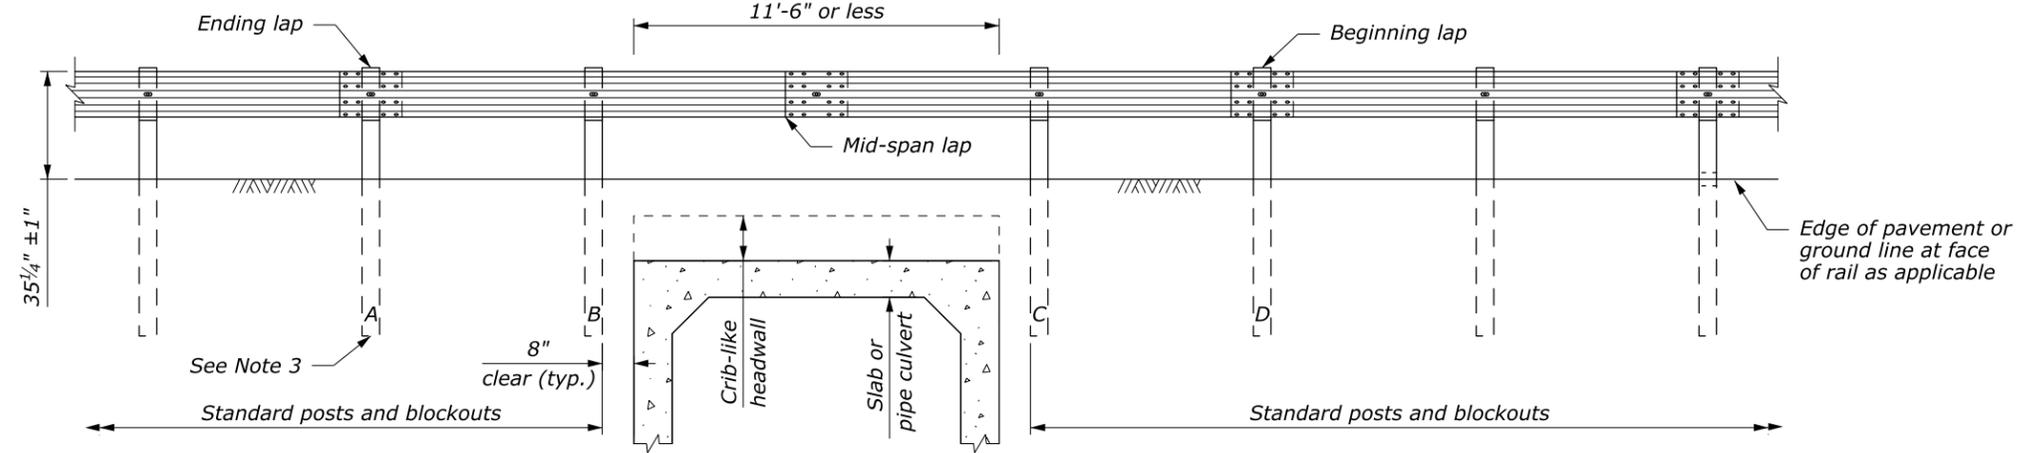

ELEVATION
12'-6" GUARDRAIL SPAN

NOTES:

1. Use 25-foot rail lengths to eliminate the intermediate lap without a post. Do not place a lap without a post unless needed due to gap length.
2. Ensure posts 1 thru 5 are CRT posts with two blockouts. All other posts are wood or steel.
3. Ensure posts A thru D are standard wood posts with one blockout. All other posts are wood or steel.
4. See Sheet 2 of 2 for additional details.




M:\Standards_and_Details\EFLHD_Detail\Drawings\FP-14\FP-14_ORD_Version\ORD_Ready\Section-617_Guardrail\st61724_EFL_TEMP.dgn [Sheet-1] 4 March 2021 9:04 AM

U.S. DEPARTMENT OF TRANSPORTATION FEDERAL HIGHWAY ADMINISTRATION OFFICE OF FEDERAL LANDS HIGHWAY	
EFLHD DETAIL	
G4 W-BEAM GUARDRAIL LONG SPAN SYSTEM, TL-2 Sheet 1 of 2	
STANDARD APPROVED FOR USE 1/1994 REVISED: 4/1994 6/2005 9/2014 4/2016 9/2020	DETAIL ET 617-24

NO SCALE

STATE	PROJECT	SHEET NUMBER

NOTE:
See Detail ET 617-10 for standard wood post and blockout details.

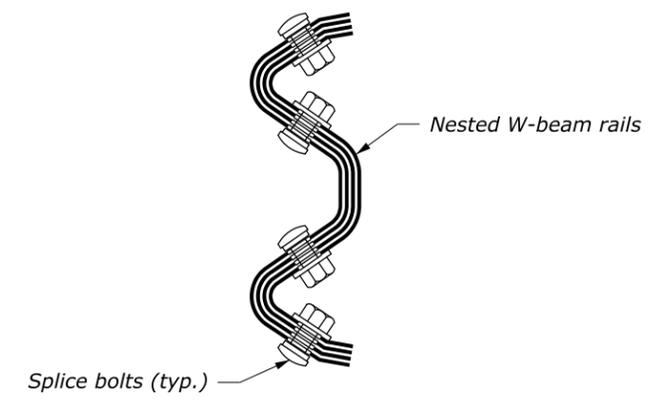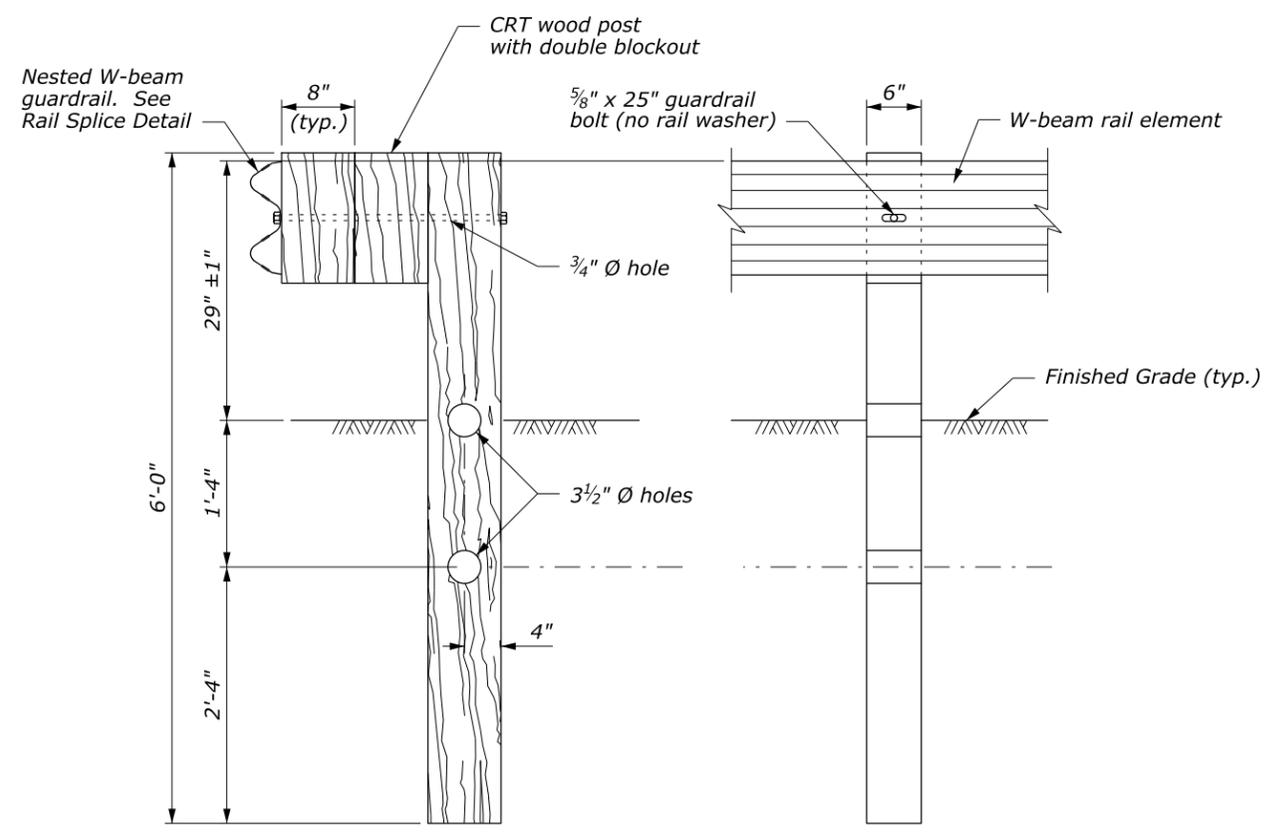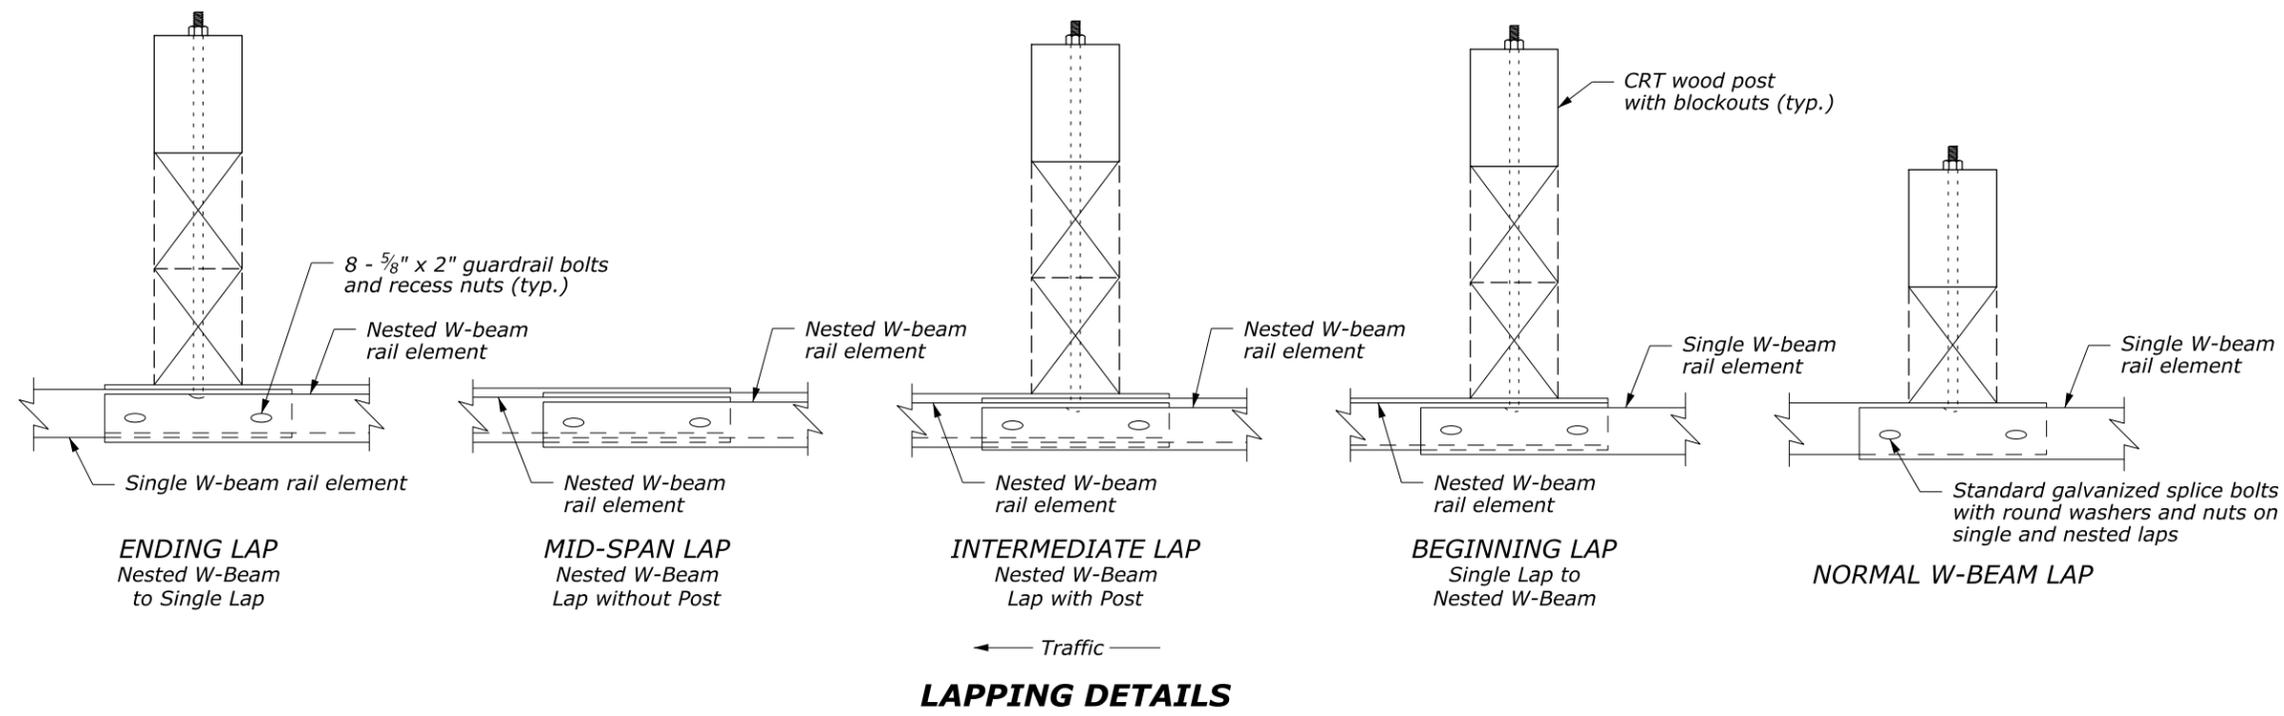

U.S. DEPARTMENT OF TRANSPORTATION FEDERAL HIGHWAY ADMINISTRATION OFFICE OF FEDERAL LANDS HIGHWAY	
EFLHD DETAIL	
G4 W-BEAM GUARDRAIL LONG SPAN SYSTEM, TL-2 Sheet 2 of 2	
STANDARD APPROVED FOR USE 1/1994 REVISED: 4/1994 6/2005 9/2014 4/2016 9/2020	DETAIL ET 617-24

NO SCALE

M:\Standards_and_Details\EFLHD_Detail-Drawings\FP-14\FP-14_ORD_Version\ORD_Ready\Section-617_Guardrail\st61724_EFL_TEMP.dgn [Sheet-2] 4 March 2021 9:05 AM