



STATE	PROJECT	SHEET NUMBER


NOTE:
 25-foot rail lengths may be used to eliminate the intermediate lap without a post as approved by the CO.

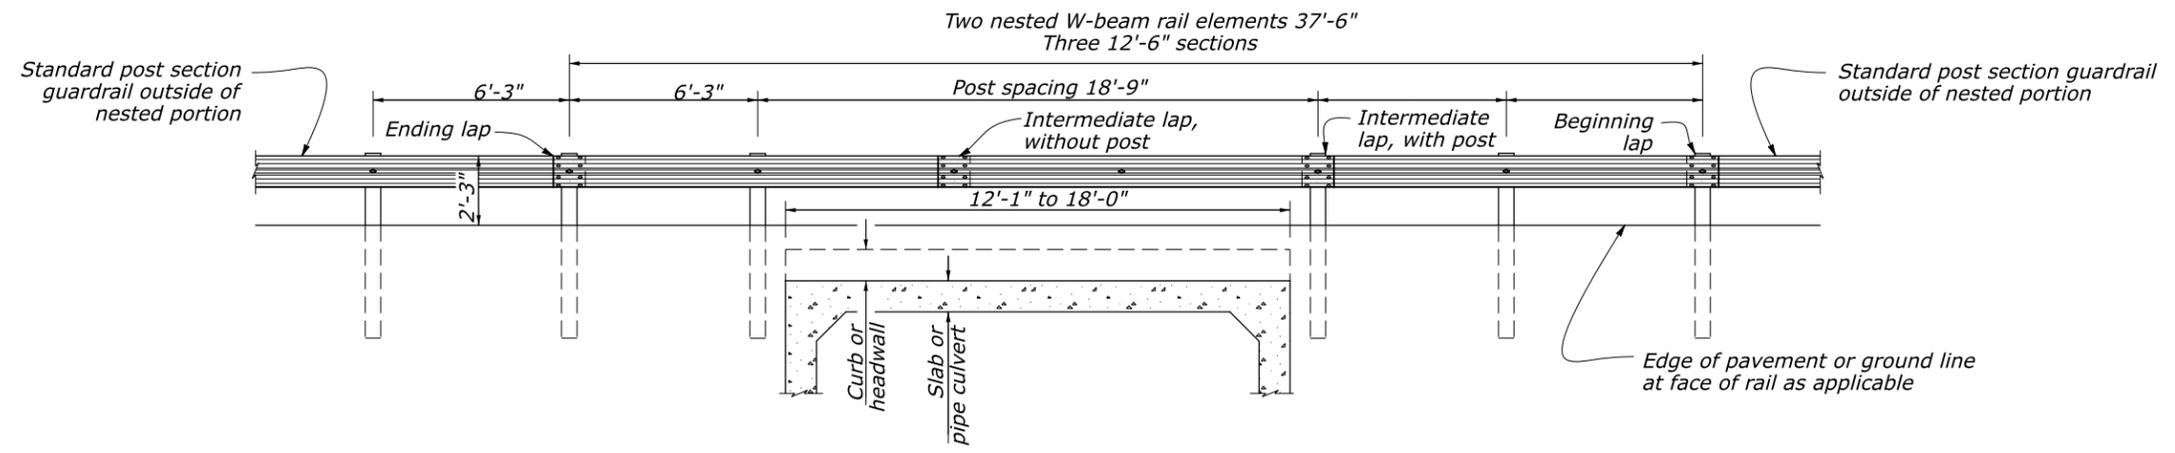

ELEVATION VIEW

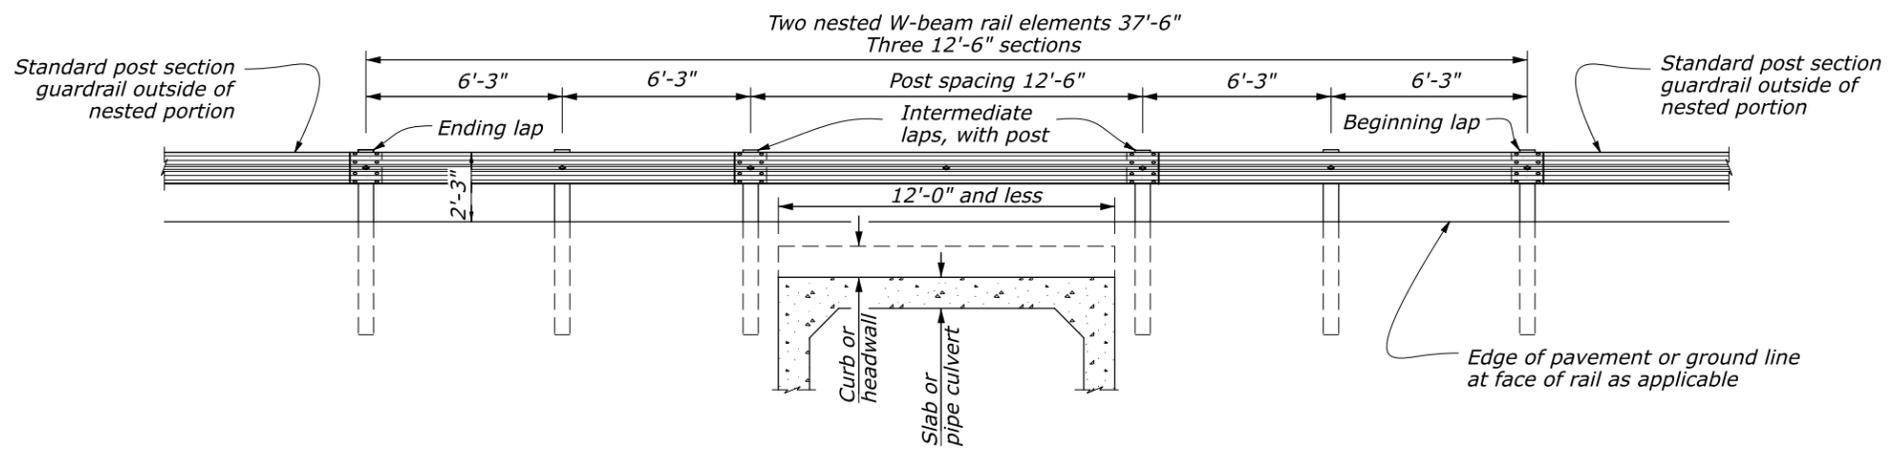

ELEVATION VIEW

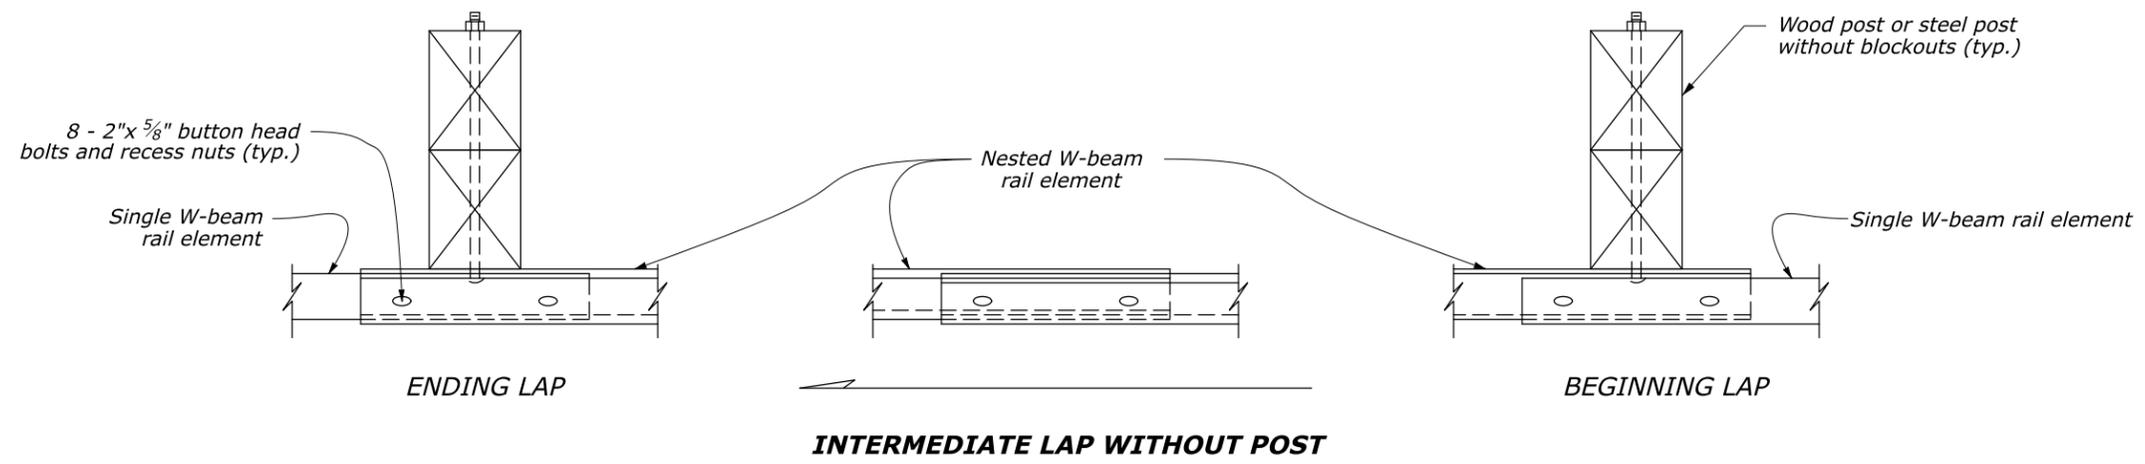

NO SCALE

U.S. DEPARTMENT OF TRANSPORTATION FEDERAL HIGHWAY ADMINISTRATION OFFICE OF FEDERAL LANDS HIGHWAY	
EFLHD DETAIL	
G4 W-BEAM GUARDRAIL PLACEMENT AT MINOR STRUCTURES AND PIPE CULVERTS	
DETAIL APPROVED FOR USE APPROVED: MAY 2011 REVISED: SEPTEMBER 2020	DETAIL E617-24

M:\PROJECTS\COLLABORATION\Louisayne_02172021_Details_Work\st61724_detail.dgn [Sheet] 24 November 2020 10:03 AM