


STATE	PROJECT	SHEET NUMBER

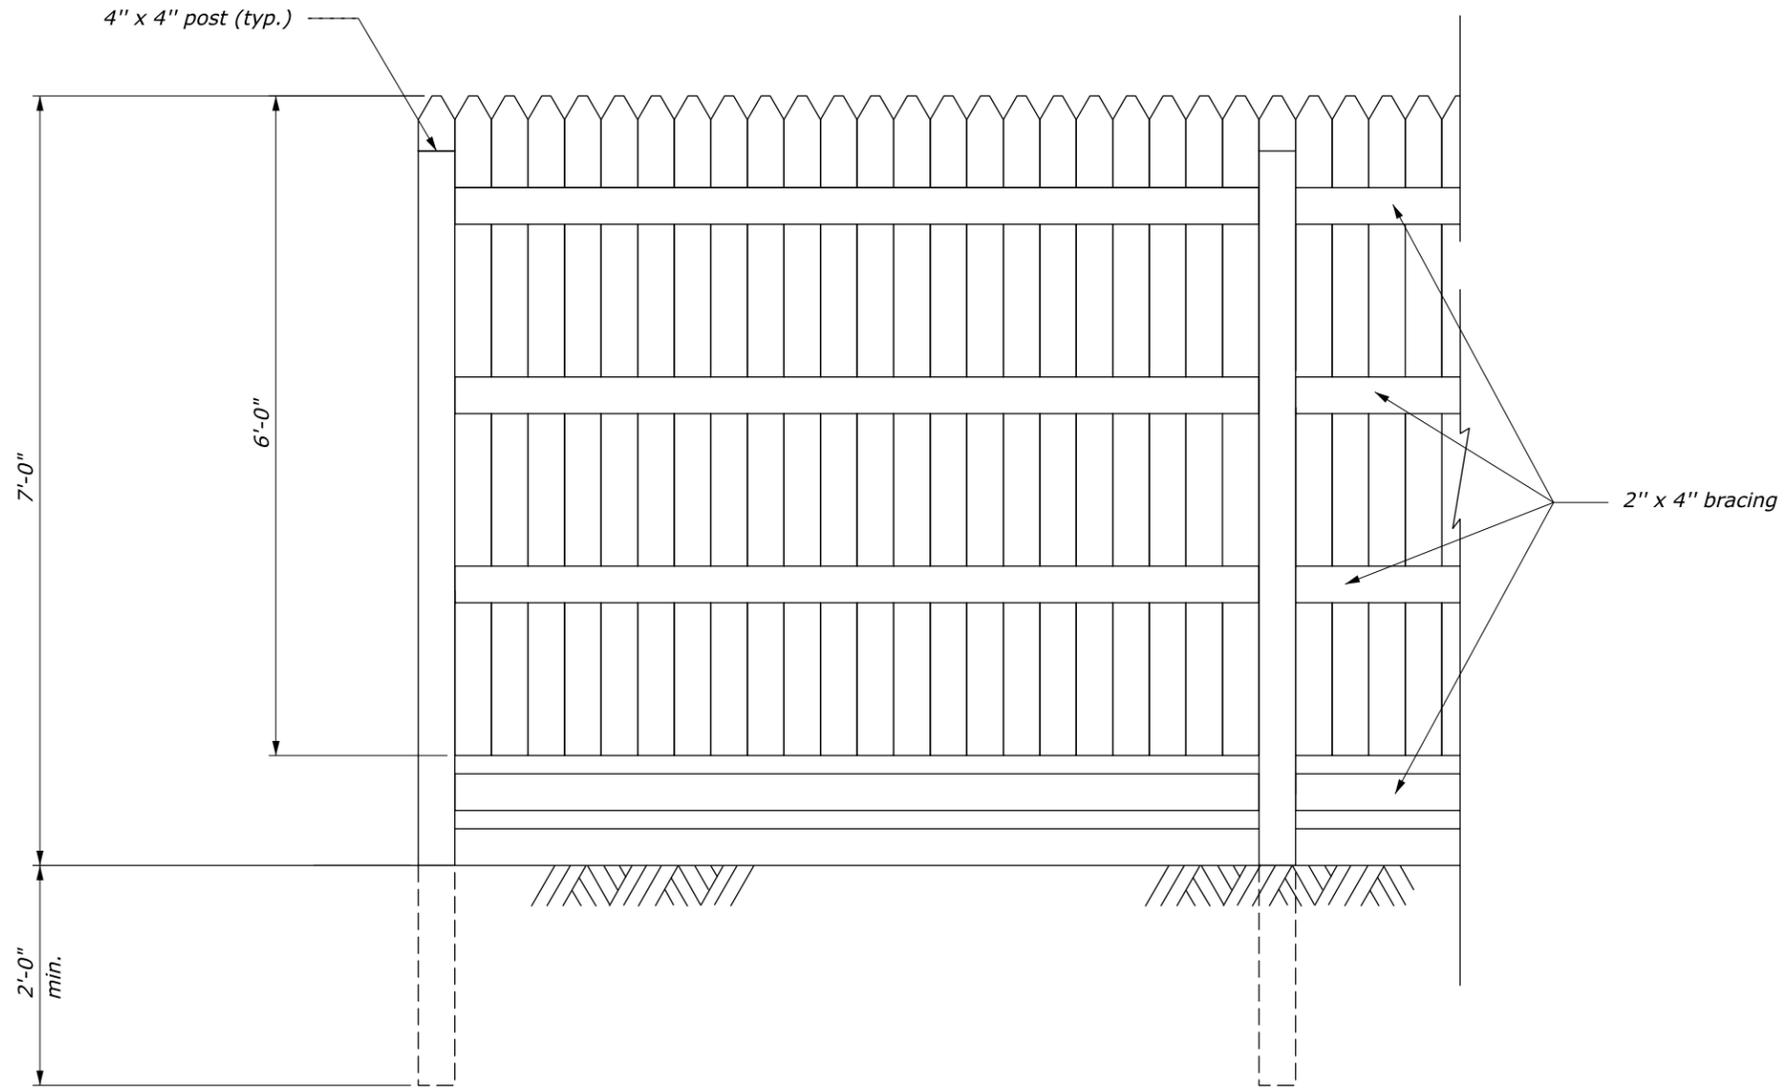

M:\Standards_and_Details\EFLHD_Detail-Drawings\FP-14\FP-14_ORD_Version\ORD_Ready\Section-619_Fences,Gates,Cattle Guards and Bollard Posts\61912_detail.dgn [Sheet] 14 February 2021 6:05 PM

NO SCALE

U.S. DEPARTMENT OF TRANSPORTATION FEDERAL HIGHWAY ADMINISTRATION OFFICE OF FEDERAL LANDS HIGHWAY	
EFLHD DETAIL	
WOOD STOCKADE FENCE	
DETAIL APPROVED FOR USE	DETAIL
APPROVED: MAY 2011	E619-12
REVISED: SEPTEMBER 2020	