



M:\Standards_and_Details\EFLHD_DetailDrawings\FP-14\FP-14_ORD_Version\ORD_Ready\Section-634_Permanent Pavement Markings\63404_detail.dgn [Sheet1_without_RPM] 2 March 2021 12:29 PM

STATE	PROJECT	SHEET NUMBER


- NOTES:**
1. Install striping in accordance with the "Manual on Uniform Traffic Control Devices" (MUTCD), latest edition.
 2. Typical pavement marking widths are shown. Use wider pavement markings when specified in the plans or as directed by the CO.

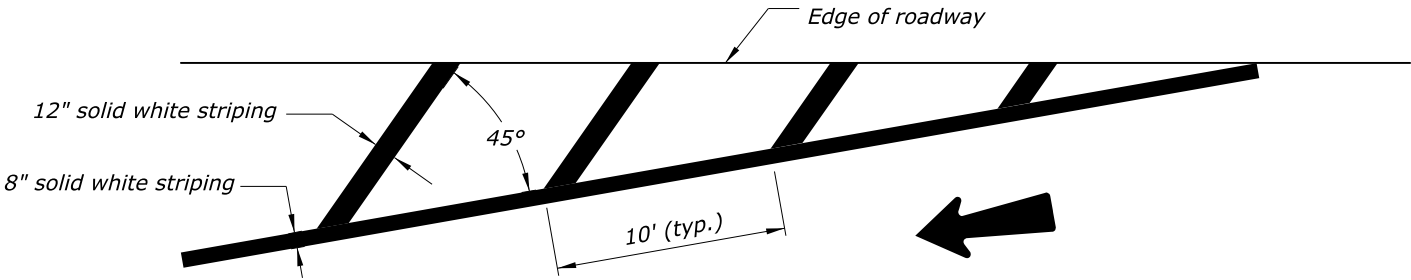

ONE-WAY TRAFFIC, LANE SHIFT

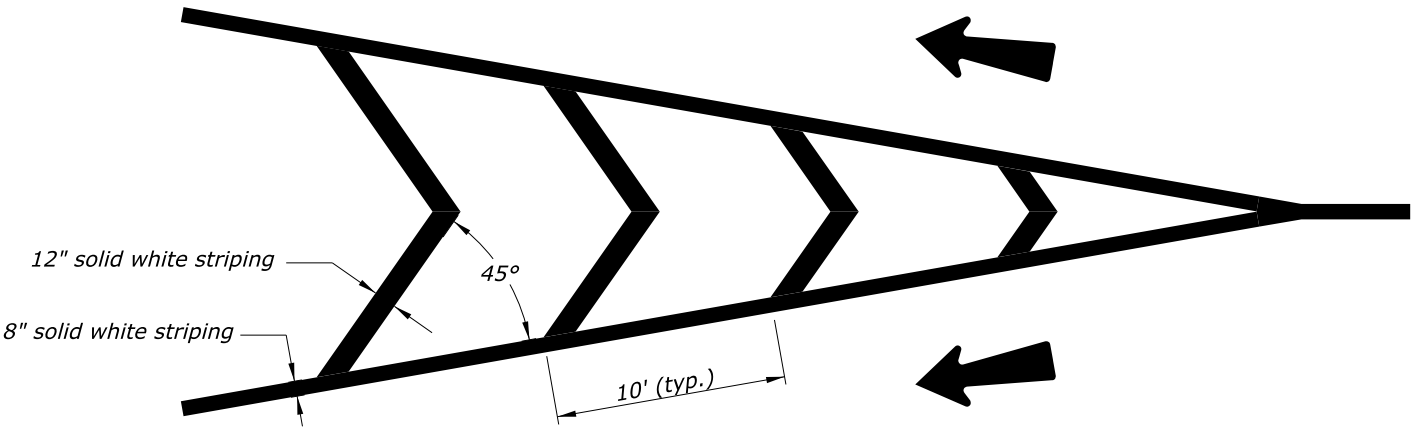

ONE-WAY TWO-LANE TRAFFIC, LANES SEPARATE

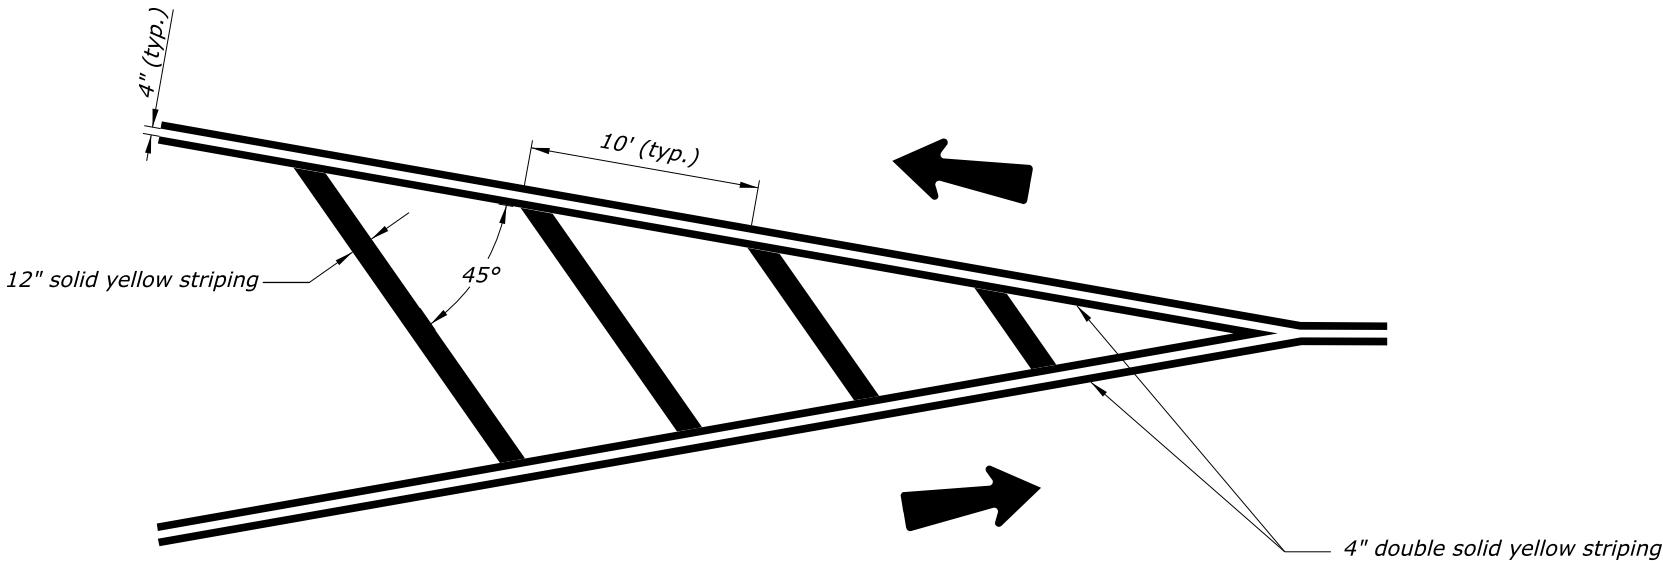

TWO-WAY TWO-LANE TRAFFIC, LANES SEPARATE

NO SCALE

U.S. DEPARTMENT OF TRANSPORTATION FEDERAL HIGHWAY ADMINISTRATION OFFICE OF FEDERAL LANDS HIGHWAY	
EFLHD DETAIL	
PAVEMENT MARKINGS IN NEUTRAL AREAS	
DETAIL APPROVED FOR USE APPROVED: MARCH 2015 REVISED: SEPTEMBER 2020	DETAIL E634-04



NOTES TO THE DESIGNER

March 4, 2021

General Information

1. To remove Raised Pavement Markers (RPMs) from the detail, turn off level AUX_01 and keep level AUX_02 on (Detail A, RPMs, and non-applicable Notes will disappear; and the sheet title will change).
2. To keep the RPMs shown on the detail, turn off level AUX_02 and keep level AUX_01 on.
3. Make sure to include Detail E634-02 if you have RPMs for your project.
4. For Note 5, if partner agency requested to use pavement markings wider than what's shown on the detail, make sure to address that in the SCR's.

Applicable SCR's.

Typical Pay Item Used

- For pavement marking, use 63401, 63402, 63403, or 63405 pay item series as applicable to the project.
- For Raised Pavement Markers, use any of the following pay items as applicable to the project:
 - 63406-0000 RAISED PAVEMENT MARKER (EACH) (generic pay item)
 - 63406-0100 RAISED PAVEMENT MARKER, NON-REFLECTIVE (EACH)
 - 63406-0200 RAISED PAVEMENT MARKER, NON-PLOWABLE, BI-DIRECTIONAL REFLECTIVE (EACH)
 - 63406-0300 RAISED PAVEMENT MARKER, NON-PLOWABLE, MONO-DIRECTIONAL REFLECTIVE (EACH)
 - 63406-0400 RAISED PAVEMENT MARKER, PLOWABLE, BI-DIRECTIONAL REFLECTIVE (EACH)
 - 63406-0500 RAISED PAVEMENT MARKER, PLOWABLE, MONO-DIRECTIONAL REFLECTIVE (EACH)

Updates

01/2019 – Created the 1st Notes to Designers document.
03/2021 – Added the list of pay items.