



NOTES:

1. For periods noted in Table A, pavement may be unmarked if vehicle positioning guides and signing are provided according to this detail. For longer periods/higher ADT or for application of temporary markings with paint or tape, use Detail ET 635-2.
2. On curves with radius less than 500 feet, reduce cycle length to 20 feet.
3. Use permanent markings plan to determine no passing zones for each direction of travel.
4. Repeat R4-1 at 1-mile intervals.
5. Repeat W8-12 after each major intersection and every 2 miles for temporary traffic control zones greater than 3 miles long.
6. Use the "PASS WITH CARE" (R4-2) sign at the downstream end of a no-passing zone only if a "DO NOT PASS" (R4-1) sign has been installed at the upstream end of the zone.


ADT	Maximum Duration Before Markings Are Required
≤ 1000	14 Days
> 1000	3 Days

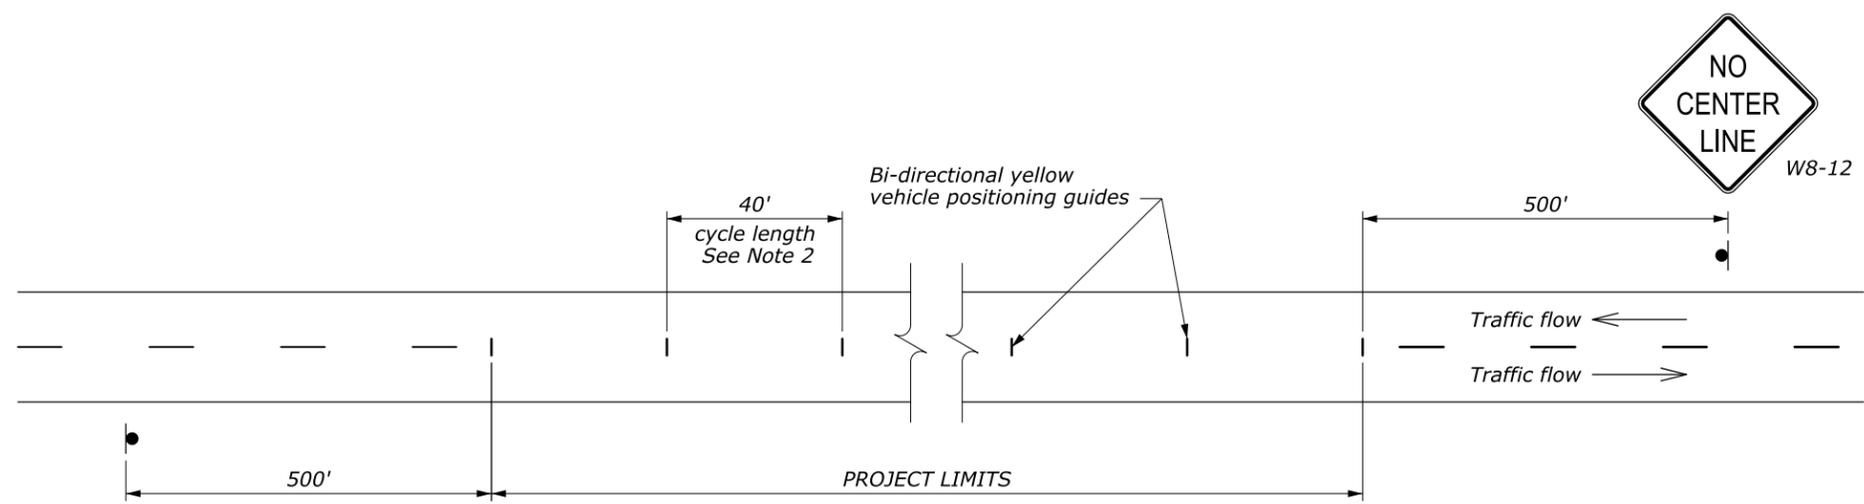

DETAIL A
Passing zone both directions
Two-way traffic

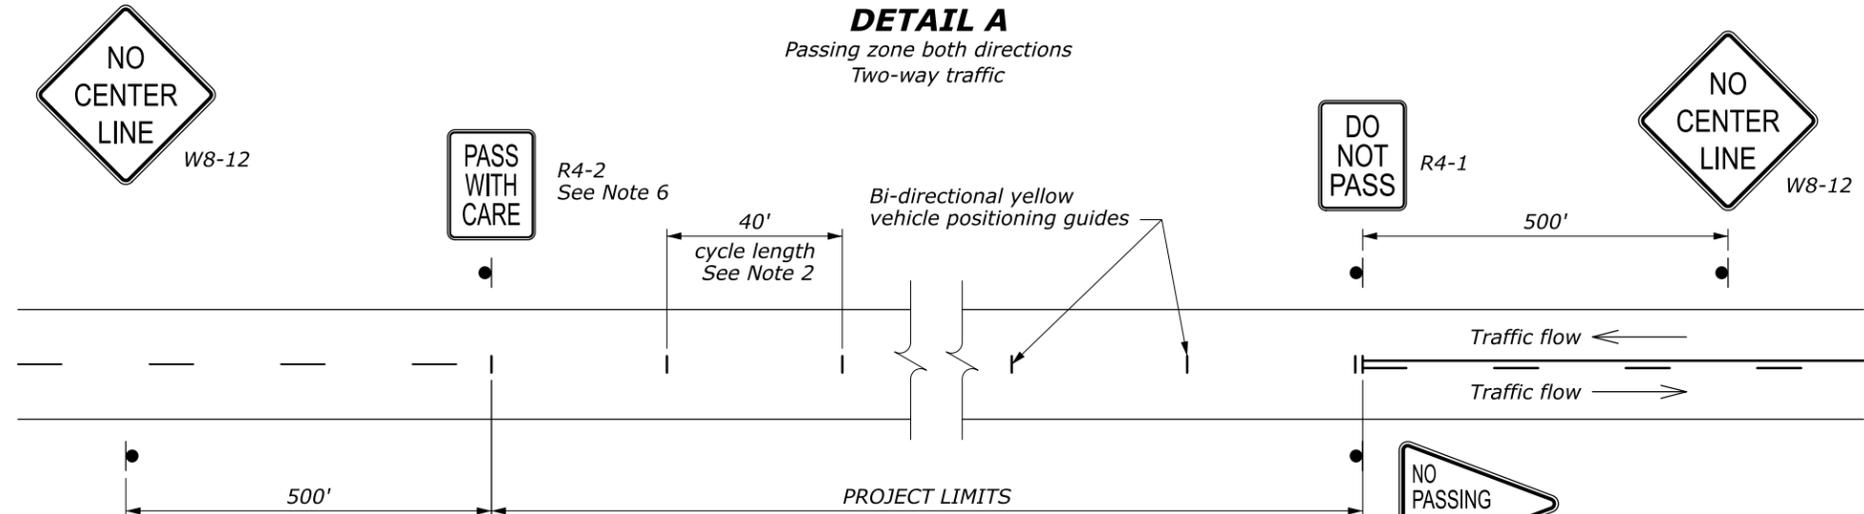

DETAIL B
No Passing zone one direction
Two-way traffic

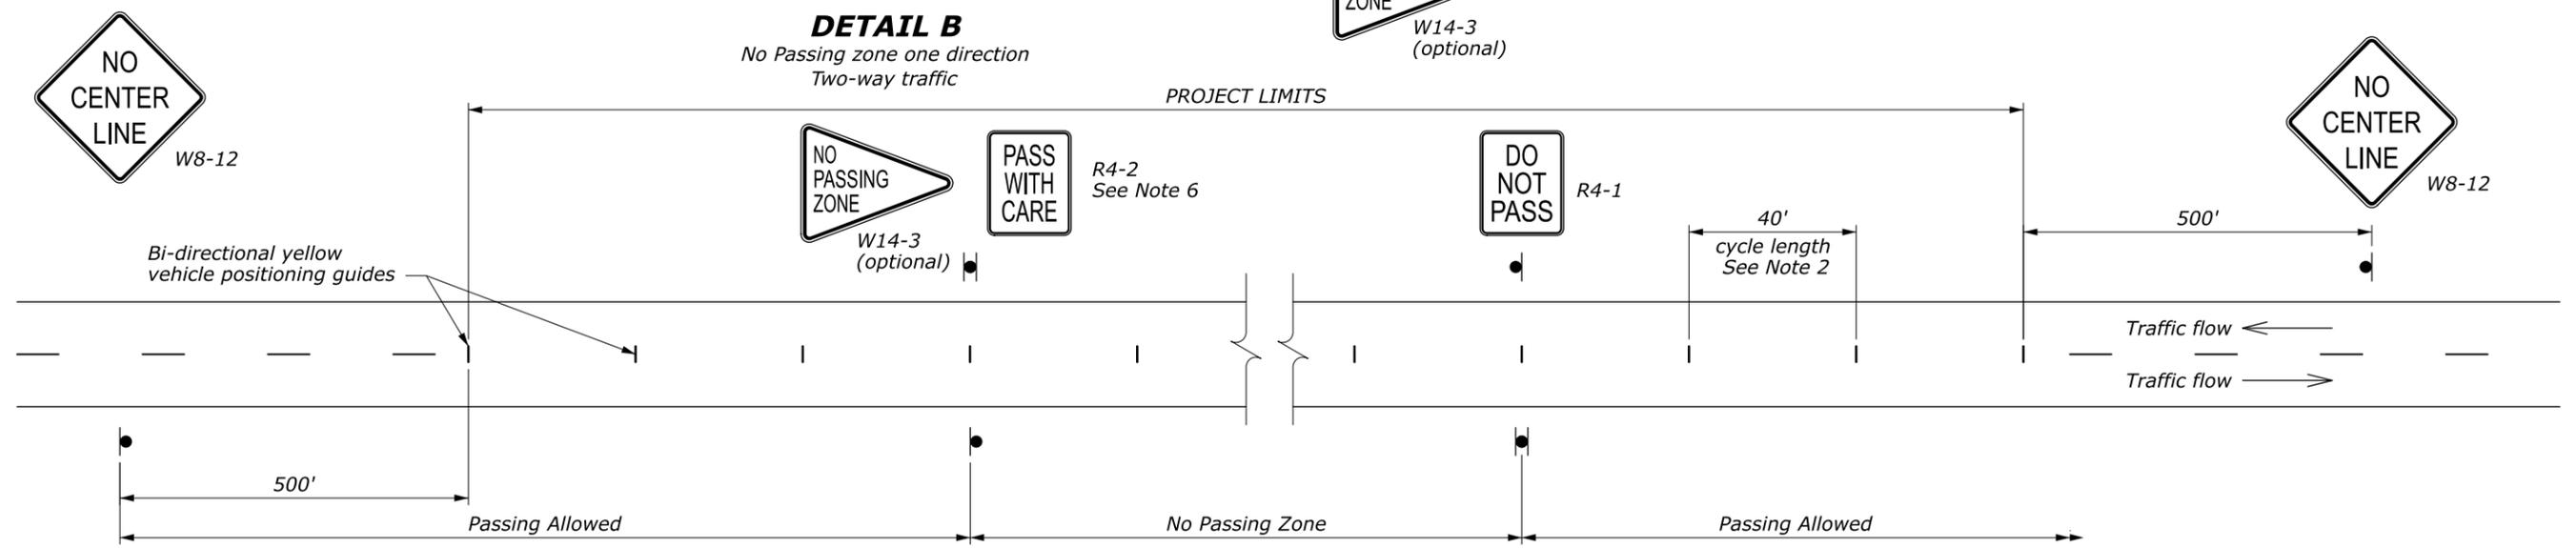

DETAIL C
No Passing zone both directions
Two-way traffic

U.S. DEPARTMENT OF TRANSPORTATION
FEDERAL HIGHWAY ADMINISTRATION
OFFICE OF FEDERAL LANDS HIGHWAY

EFLHD DETAIL

DELINEATION AND SIGNING FOR UNMARKED PAVEMENTS

STANDARD APPROVED FOR USE 6/2005
REVISED: 9/2014 9/2019 9/2020

DETAIL ET 635-3

NO SCALE