


LENGTH AND SPACING TABLE				
APPROACH SPEED*	BUFFER SPACE LENGTH	CHANNELIZING DEVICE		
		TAPER AREA	BUFFER SPACE	WORK SPACE
MPH	FEET	SPACING IN FEET		
20	115	20	40	40
25	155	20	50	50
30	200	20	60	60
35	250	20	70	70
40	305	20	80	80
45	360	20	90	90
50	425	20	100	100
55	495	20	110	110
60	570	20	120	120
65	645	20	130	130
70	730	20	140	140

\* Approach speed based on the regulatory posted speed, not the advisory speed.

SIGN SPACING TABLE			
ROAD TYPE	DISTANCE BETWEEN SIGNS IN FEET		
	A	B	C
Urban and Rural 30 MPH and less	100	100	100
Urban and Rural 35 MPH to 50 MPH	350	350	350
Rural greater than 50 MPH	500	500	500
Expressway / Freeway	1000	1500	2640

**NOTES:**

1. Signs are shown for one direction of travel only. Place signs similar to those depicted for the opposite direction of travel.
2. A single signal installation is acceptable, on the right-hand side of the road, if it has two signal faces that are at least 8 feet apart and meets the other requirements of Parts 4 and 6 of the MUTCD.
3. Install and operate temporary traffic control signals in accordance with the requirements of the MUTCD, Parts 4 and 6. Ensure signal timing is established by a qualified engineer. When the signal is changed to the flashing mode either manually or automatically, ensure red signal indications are flashed to both approaches.
4. Final location and spacing of traffic control devices may be changed to fit field conditions as approved by the CO. If signals are moved, ensure revised signal timing is determined by a qualified engineer.
5. If the roadway surface is paved, install stop lines that comply with Section 3B.16 of the MUTCD. Remove existing conflicting pavement markings and raised markers between the work space and the stop line. Add no-passing lines in advance of the stop line that comply with Section 3B.02 of the MUTCD. Removeable pavement markings may be used for stop lines and no-passing pavement markings as approved by the CO.
6. If closure is completely within the project limits, eliminate the "ROAD WORK AHEAD" (W20-1) and "END ROAD WORK" (G20-2) signs.
7. Use minimum width shown unless otherwise specified in Section 156.
8. Do not allow equipment, materials, or vehicles to be parked or stored in the buffer space.

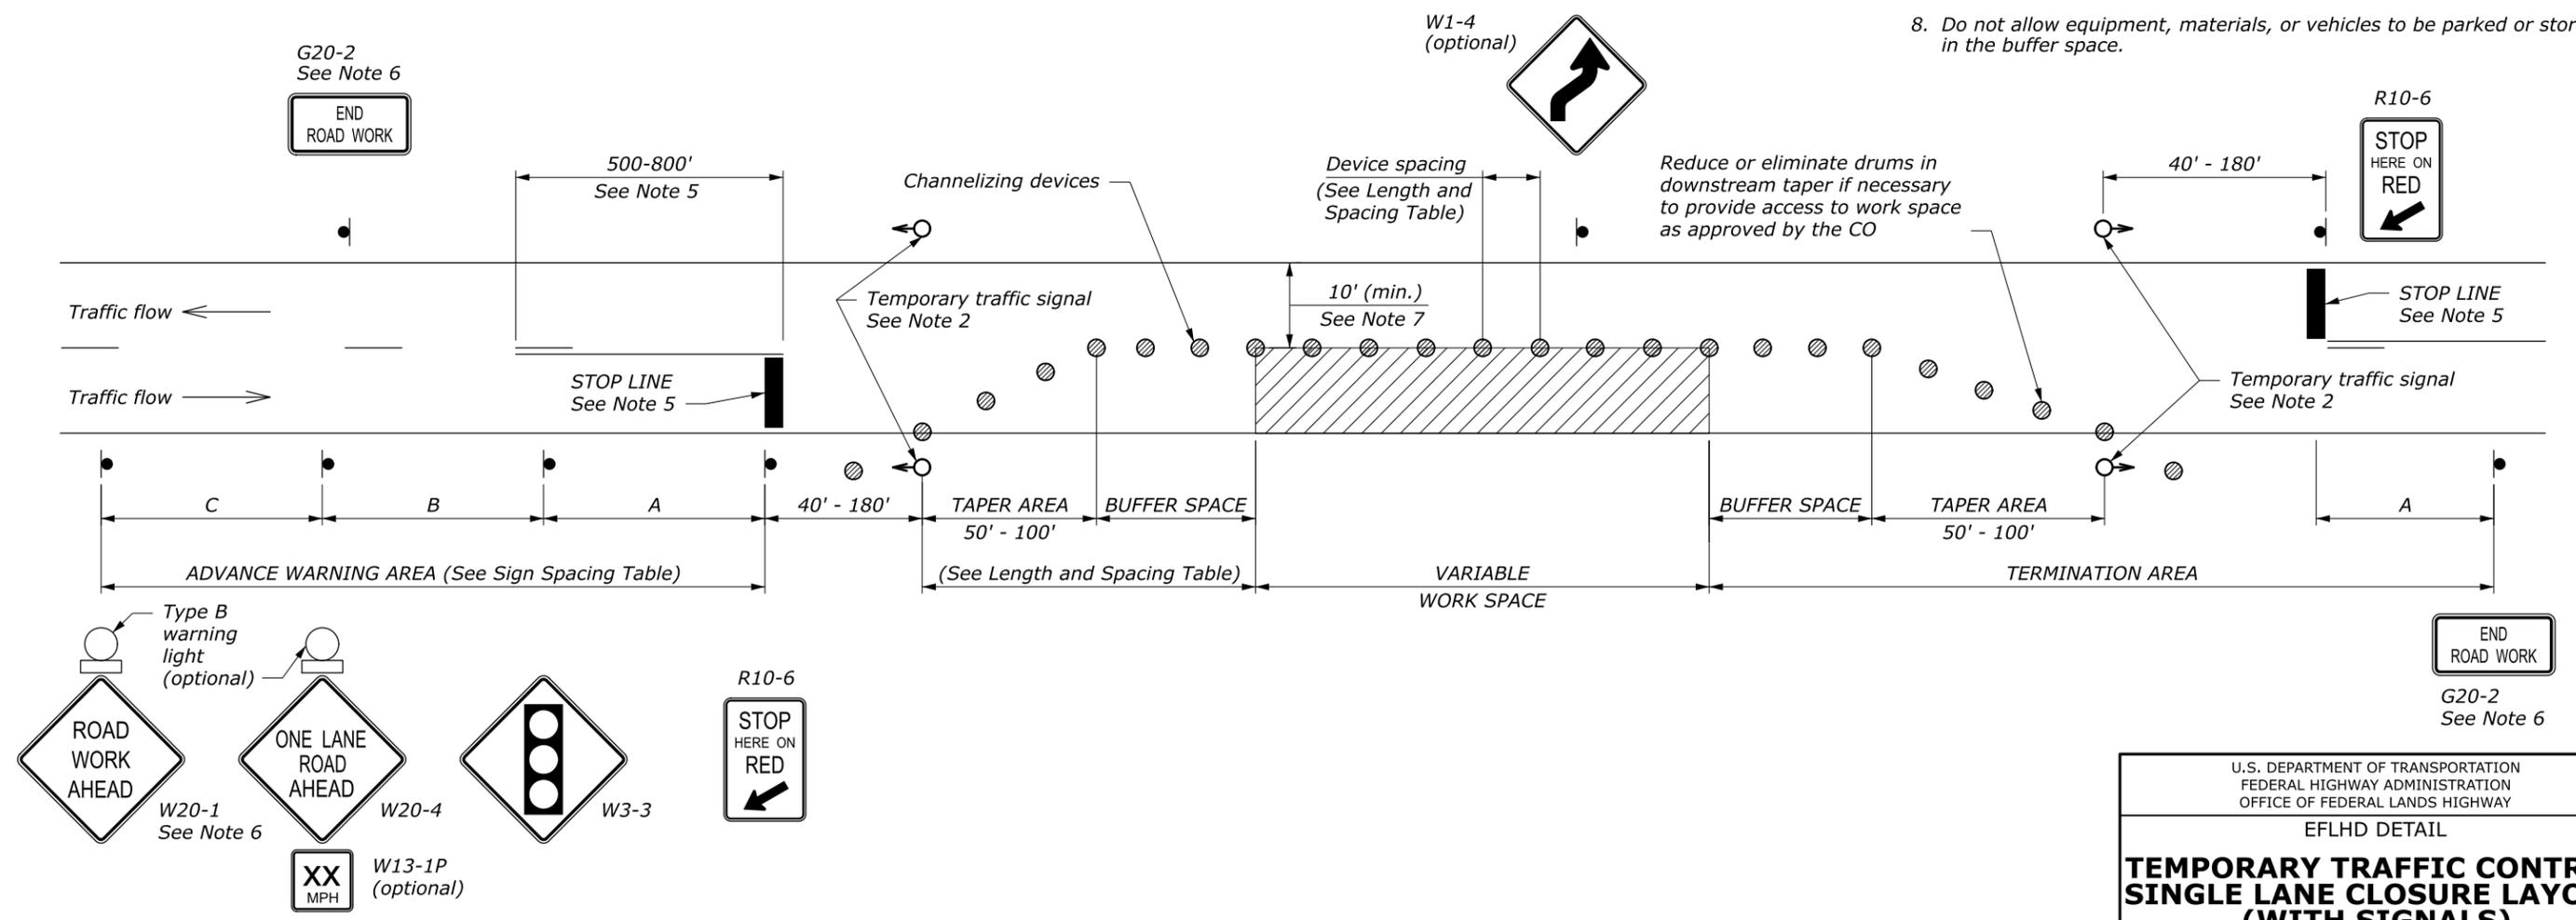

U.S. DEPARTMENT OF TRANSPORTATION  
 FEDERAL HIGHWAY ADMINISTRATION  
 OFFICE OF FEDERAL LANDS HIGHWAY

EFLHD DETAIL

**TEMPORARY TRAFFIC CONTROL  
 SINGLE LANE CLOSURE LAYOUT  
 (WITH SIGNALS)**

STANDARD APPROVED FOR USE 6/2005  
 REVISED: 9/2014 9/2019 9/2020

DETAIL  
 ET 635-9

NO SCALE