



Dimensions: 2.3" Radius, 1.0" Border  
 Colors: Legend, Border - White (retroreflective)  
 Background - Green (retroreflective)  
 Area: 40 Sq. Ft.

**BIL PROJECT FUNDING SOURCE SIGN**

- NOTES:**
1. Unless otherwise noted, dimensions are inches.
  2. Refer to Detail E635-01 for post and sign mounting requirements.
  3. All incorporated pictographs are subject to approval by the CO. Ensure all pictographs are vector-based, vinyl-ready.
  4. Install signs where shown in the plans. Final location of signs may be changed to fit field conditions as approved by the CO.

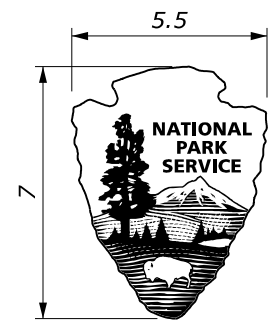

Colors: Legend - PMS 1615, Brown (retroreflective)  
 Border - White (retroreflective)  
 Background - White (retroreflective)  
**NPS PICTOGRAPH**

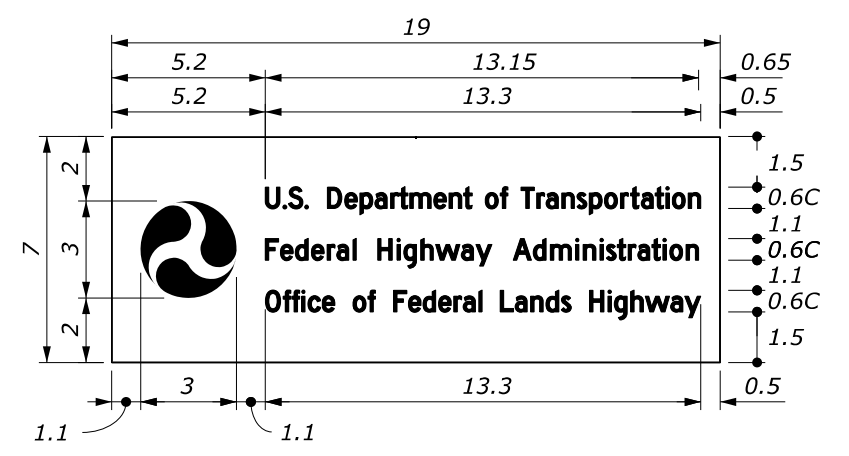


Colors: Legend - White (retroreflective)  
 Background - Blue (retroreflective)  
 Area: 0.92 Sq. Ft.

**USDOT PICTOGRAPH**

U.S. DEPARTMENT OF TRANSPORTATION FEDERAL HIGHWAY ADMINISTRATION OFFICE OF FEDERAL LANDS HIGHWAY	
EFLHD DETAIL	
<b>BIPARTISAN INFRASTRUCTURE LAW SIGN LAYOUT, 8-FOOT</b>	
DETAIL APPROVED FOR USE APPROVED: APRIL 2023	DETAIL E635-15

NO SCALE

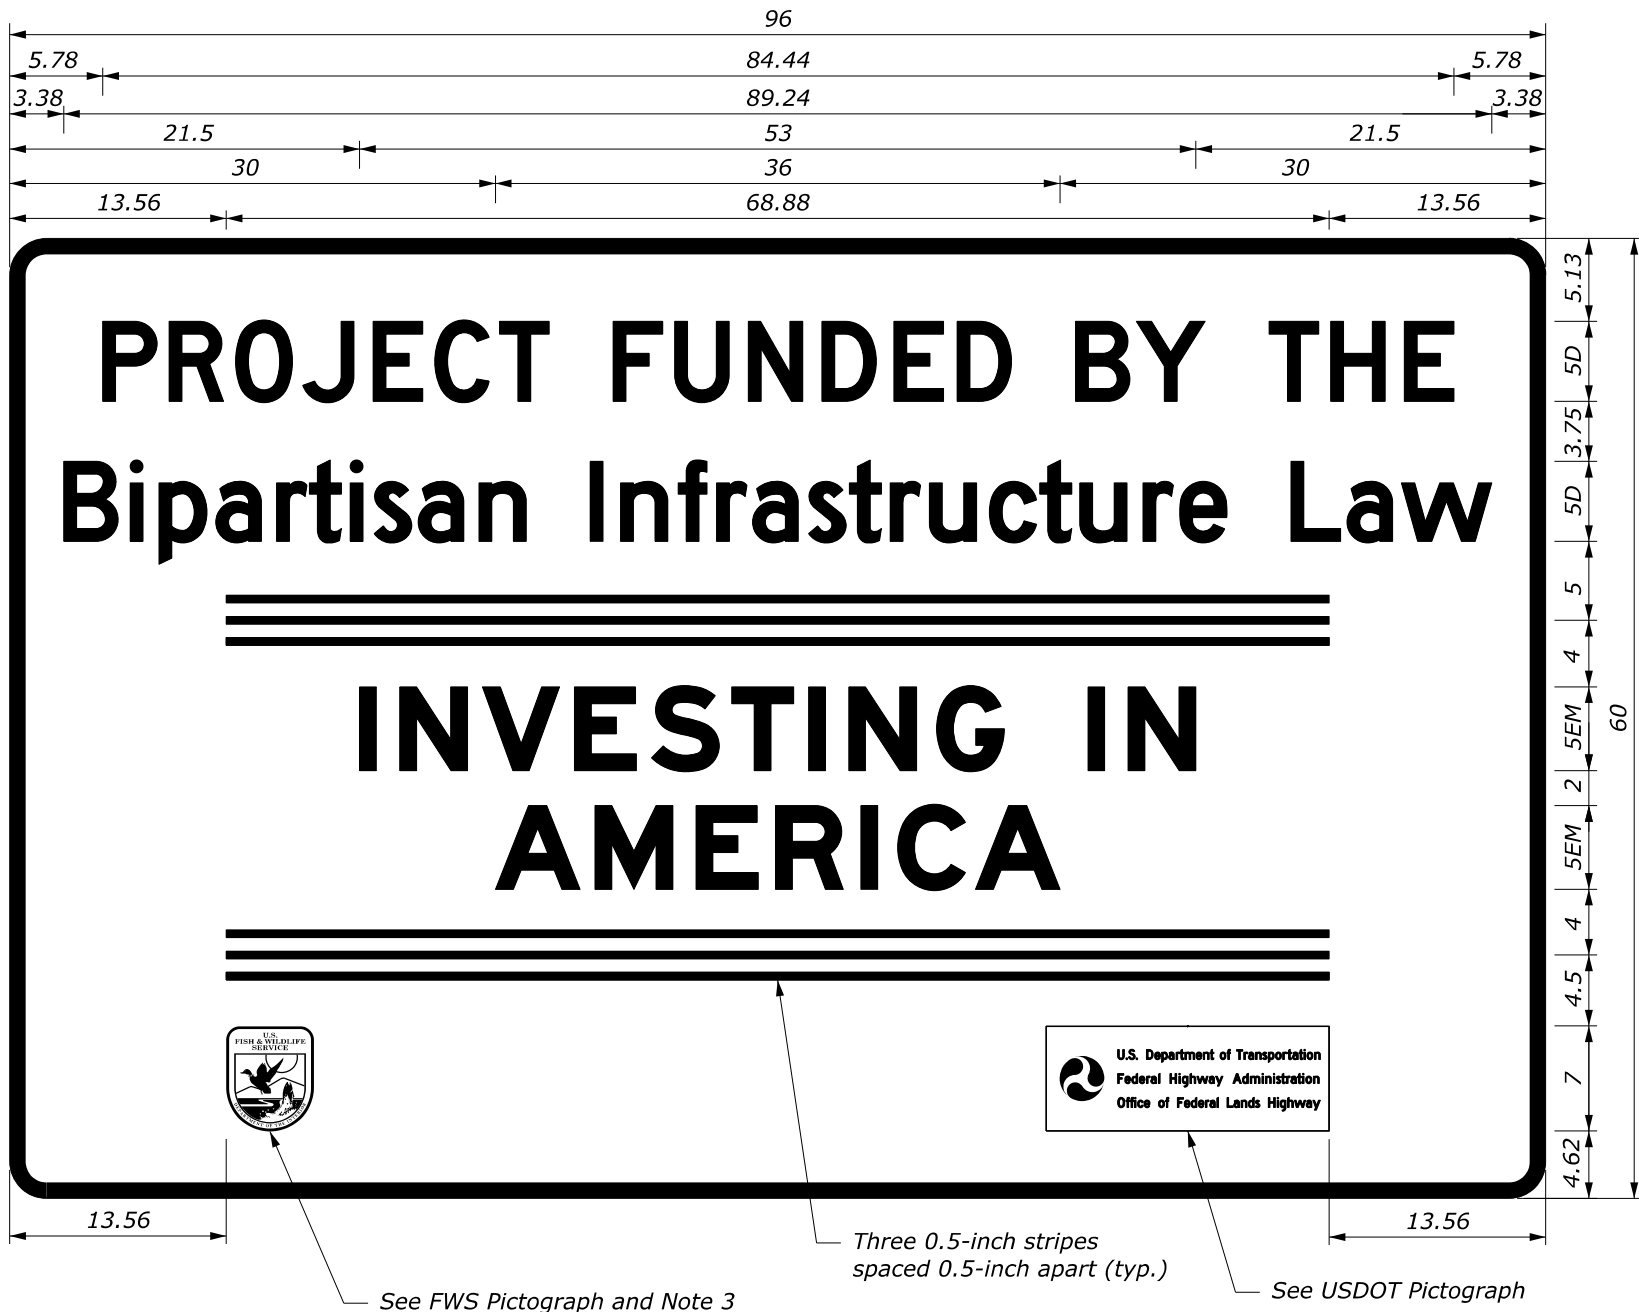

Dimensions: 2.3" Radius, 1.0" Border  
 Colors: Legend, Border - White (retroreflective)  
 Background - Green (retroreflective)  
 Area: 40 Sq. Ft.

**BIL PROJECT FUNDING SOURCE SIGN**


**NOTES:**

1. Unless otherwise noted, dimensions are inches.
2. Refer to Detail E635-01 for post and sign mounting requirements.
3. All incorporated pictographs are subject to approval by the CO. Ensure all pictographs are vector-based, vinyl-ready.
4. Install signs where shown in the plans. Final location of signs may be changed to fit field conditions as approved by the CO.



Colors: Text and Borders - Pantone 476, Dark Brown (retroreflective)  
 Background - Pantone 467, Light Brown (retroreflective)  
 Sun - Pantone Process Yellow (retroreflective)  
 Sky - Pantone 129, Light Yellow (retroreflective)  
 Mountains - Pantone 138, Brown/Orange (retroreflective)  
 Bird, lake, and Fish - Pantone 300, Blue (retroreflective)

**FWS PICTOGRAPH**

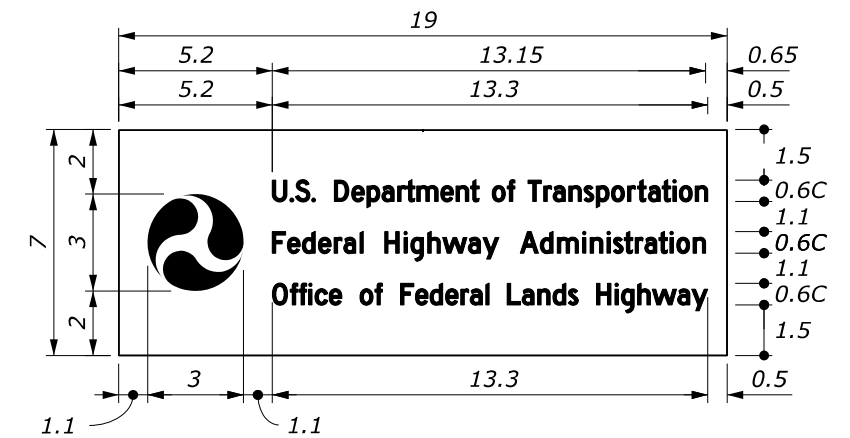


Colors: Legend - White (retroreflective)  
 Background - Blue (retroreflective)  
 Area: 0.92 Sq. Ft.

**USDOT PICTOGRAPH**

U.S. DEPARTMENT OF TRANSPORTATION FEDERAL HIGHWAY ADMINISTRATION OFFICE OF FEDERAL LANDS HIGHWAY	
EFLHD DETAIL	
<b>BIPARTISAN INFRASTRUCTURE LAW SIGN LAYOUT, 8-FOOT</b>	
DETAIL APPROVED FOR USE APPROVED: APRIL 2023	DETAIL E635-15


NO SCALE

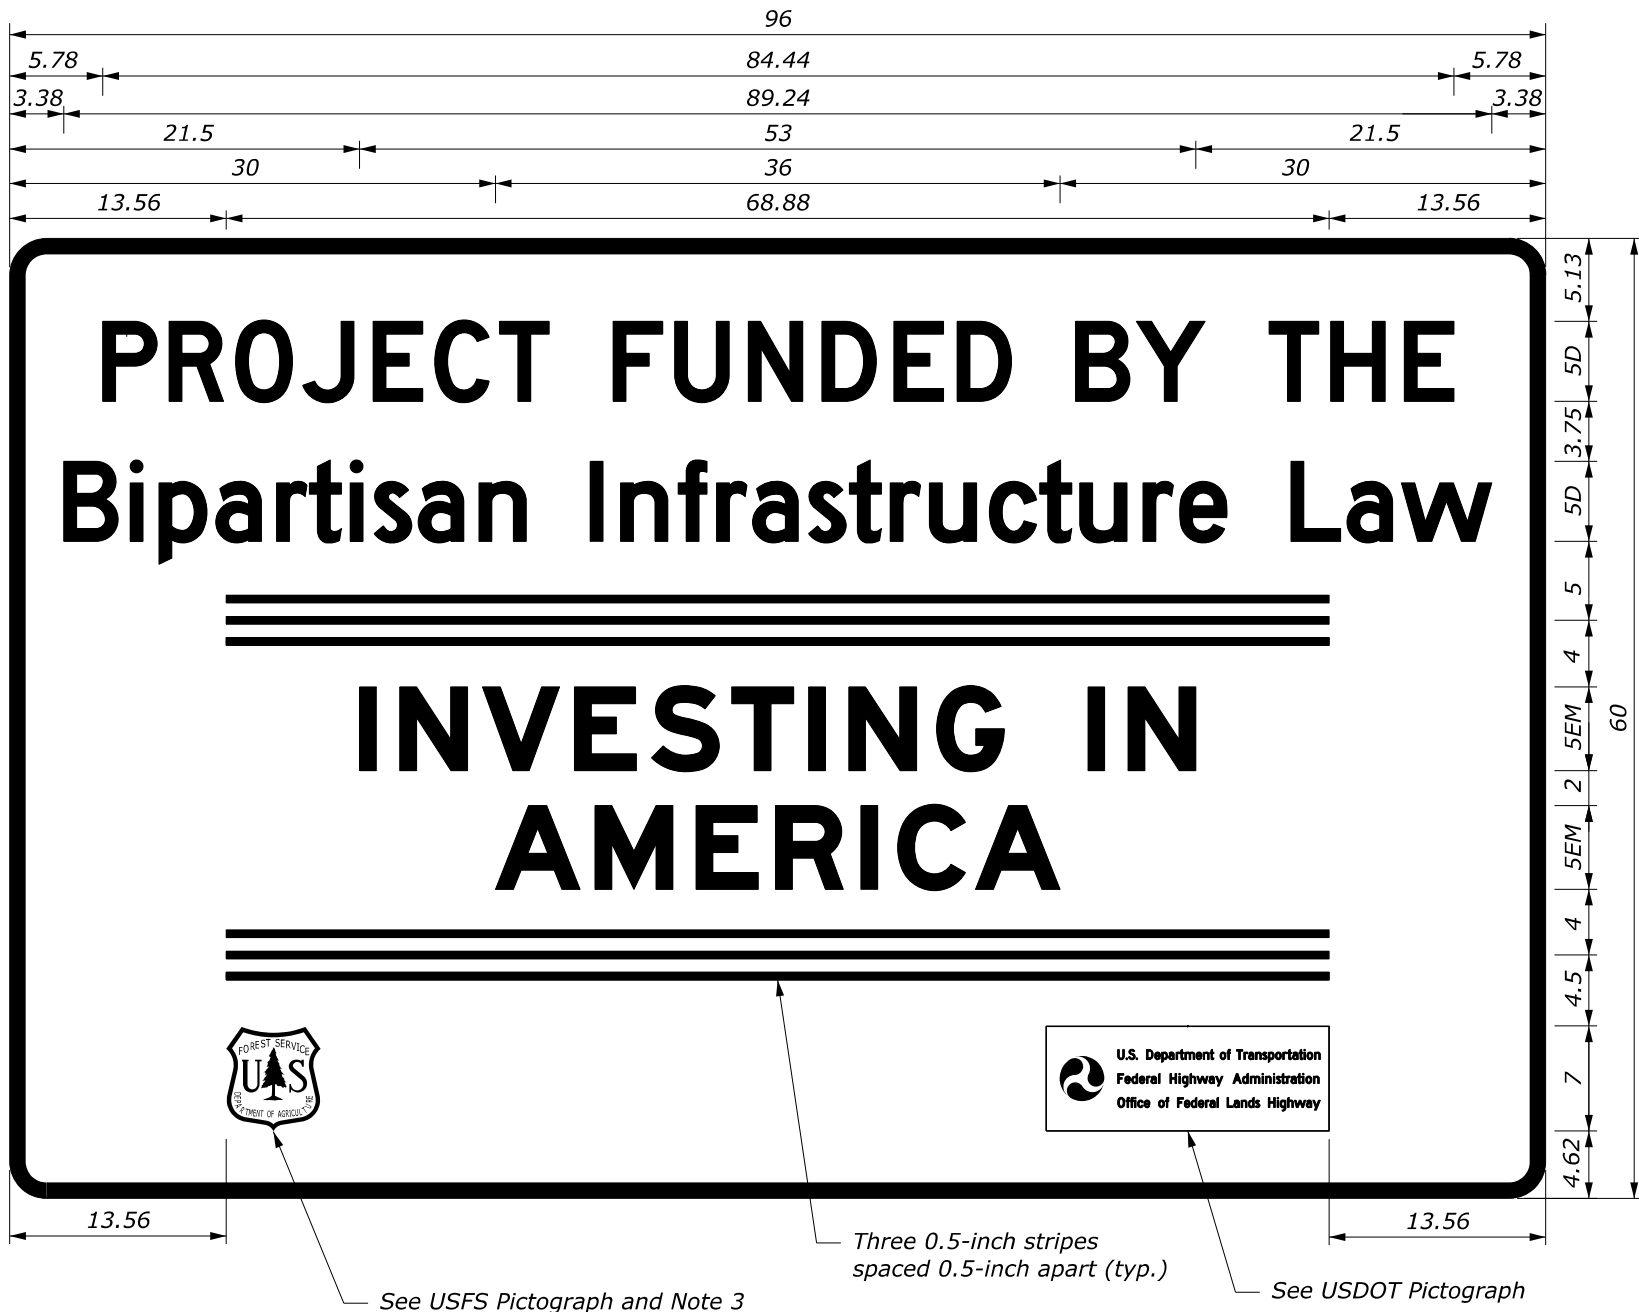

Dimensions: 2.3" Radius, 1.0" Border  
 Colors: Legend, Border - White (retroreflective)  
 Background - Green (retroreflective)  
 Area: 40 Sq. Ft.


**BIL PROJECT FUNDING SOURCE SIGN**

- NOTES:**
1. Unless otherwise noted, dimensions are inches.
  2. Refer to Detail E635-01 for post and sign mounting requirements.
  3. All incorporated pictographs are subject to approval by the CO. Ensure all pictographs are vector-based, vinyl-ready.
  4. Install signs where shown in the plans. Final location of signs may be changed to fit field conditions as approved by the CO.

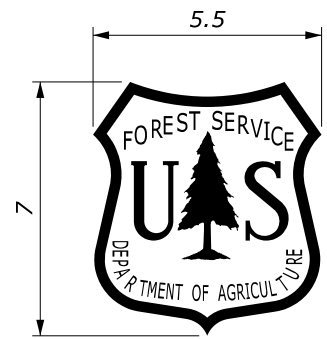

Colors: Legend, Outline - Brown (retroreflective)  
 Background - White (retroreflective)

**USFS PICTOGRAPH**

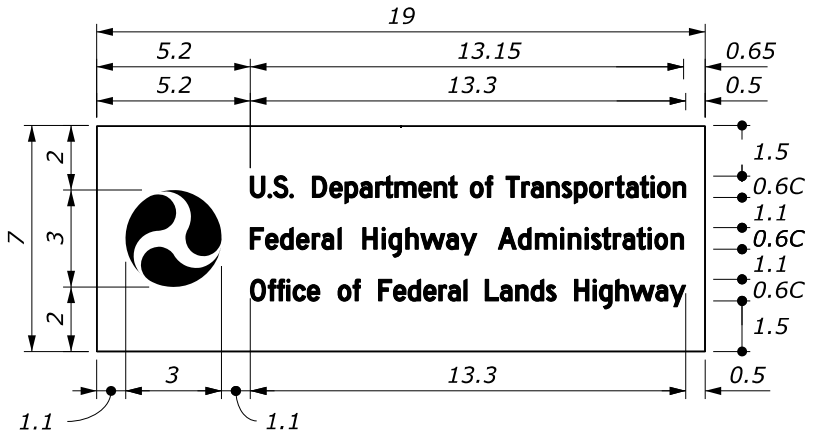


Colors: Legend - White (retroreflective)  
 Background - Blue (retroreflective)  
 Area: 0.92 Sq. Ft.

**USDOT PICTOGRAPH**

U.S. DEPARTMENT OF TRANSPORTATION FEDERAL HIGHWAY ADMINISTRATION OFFICE OF FEDERAL LANDS HIGHWAY	
EFLHD DETAIL	
<b>BIPARTISAN INFRASTRUCTURE LAW SIGN LAYOUT, 8-FOOT</b>	
DETAIL APPROVED FOR USE APPROVED: APRIL 2023	DETAIL E635-15

NO SCALE

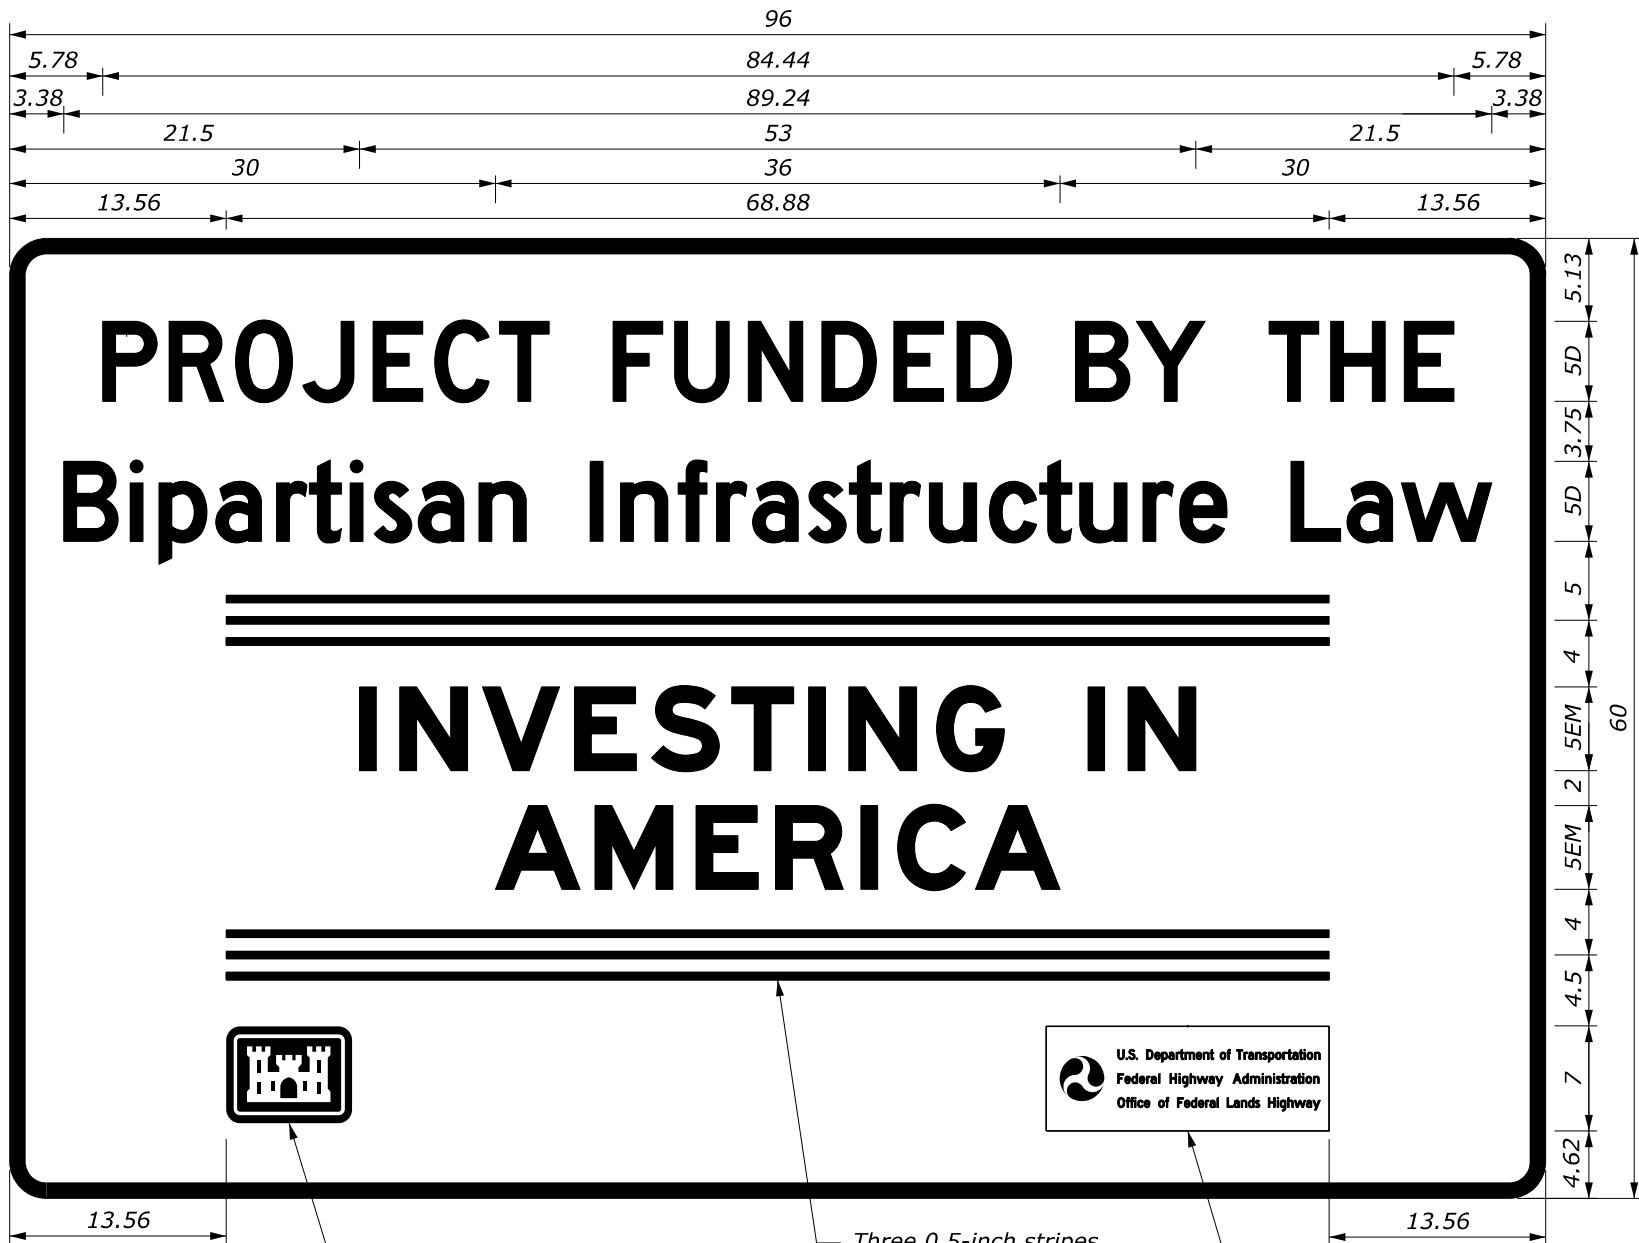


Dimensions: 2.3" Radius, 1.0" Border  
 Colors: Legend, Border - White (retroreflective)  
 Background - Green (retroreflective)  
 Area: 40 Sq. Ft.

**BIL PROJECT FUNDING SOURCE SIGN**


**NOTES:**

1. Unless otherwise noted, dimensions are inches.
2. Refer to Detail E635-01 for post and sign mounting requirements.
3. All incorporated pictographs are subject to approval by the CO. Ensure all pictographs are vector-based, vinyl-ready.
4. Install signs where shown in the plans. Final location of signs may be changed to fit field conditions as approved by the CO.

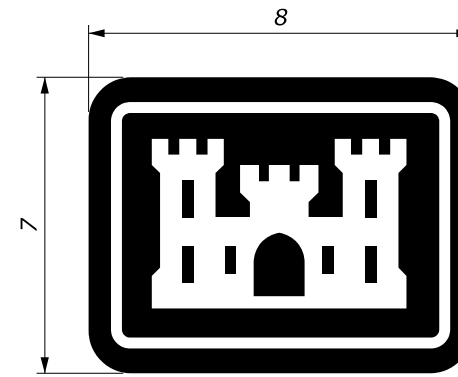

Colors: Legend (Castle), Border - White (retroreflective)  
 Background - Red (retroreflective)

**ACOE PICTOGRAPH**

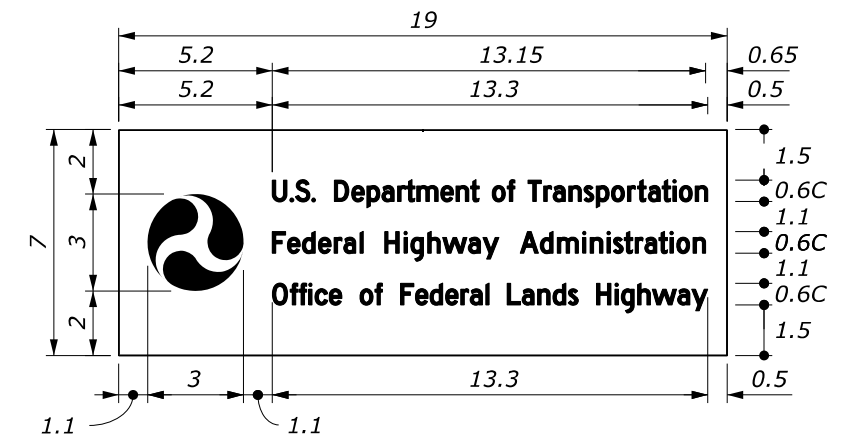


Colors: Legend - White (retroreflective)  
 Background - Blue (retroreflective)  
 Area: 0.92 Sq. Ft.

**USDOT PICTOGRAPH**

U.S. DEPARTMENT OF TRANSPORTATION FEDERAL HIGHWAY ADMINISTRATION OFFICE OF FEDERAL LANDS HIGHWAY	
EFLHD DETAIL	
<b>BIPARTISAN INFRASTRUCTURE LAW SIGN LAYOUT, 8-FOOT</b>	
DETAIL APPROVED FOR USE APPROVED: APRIL 2023	DETAIL E635-15

NO SCALE

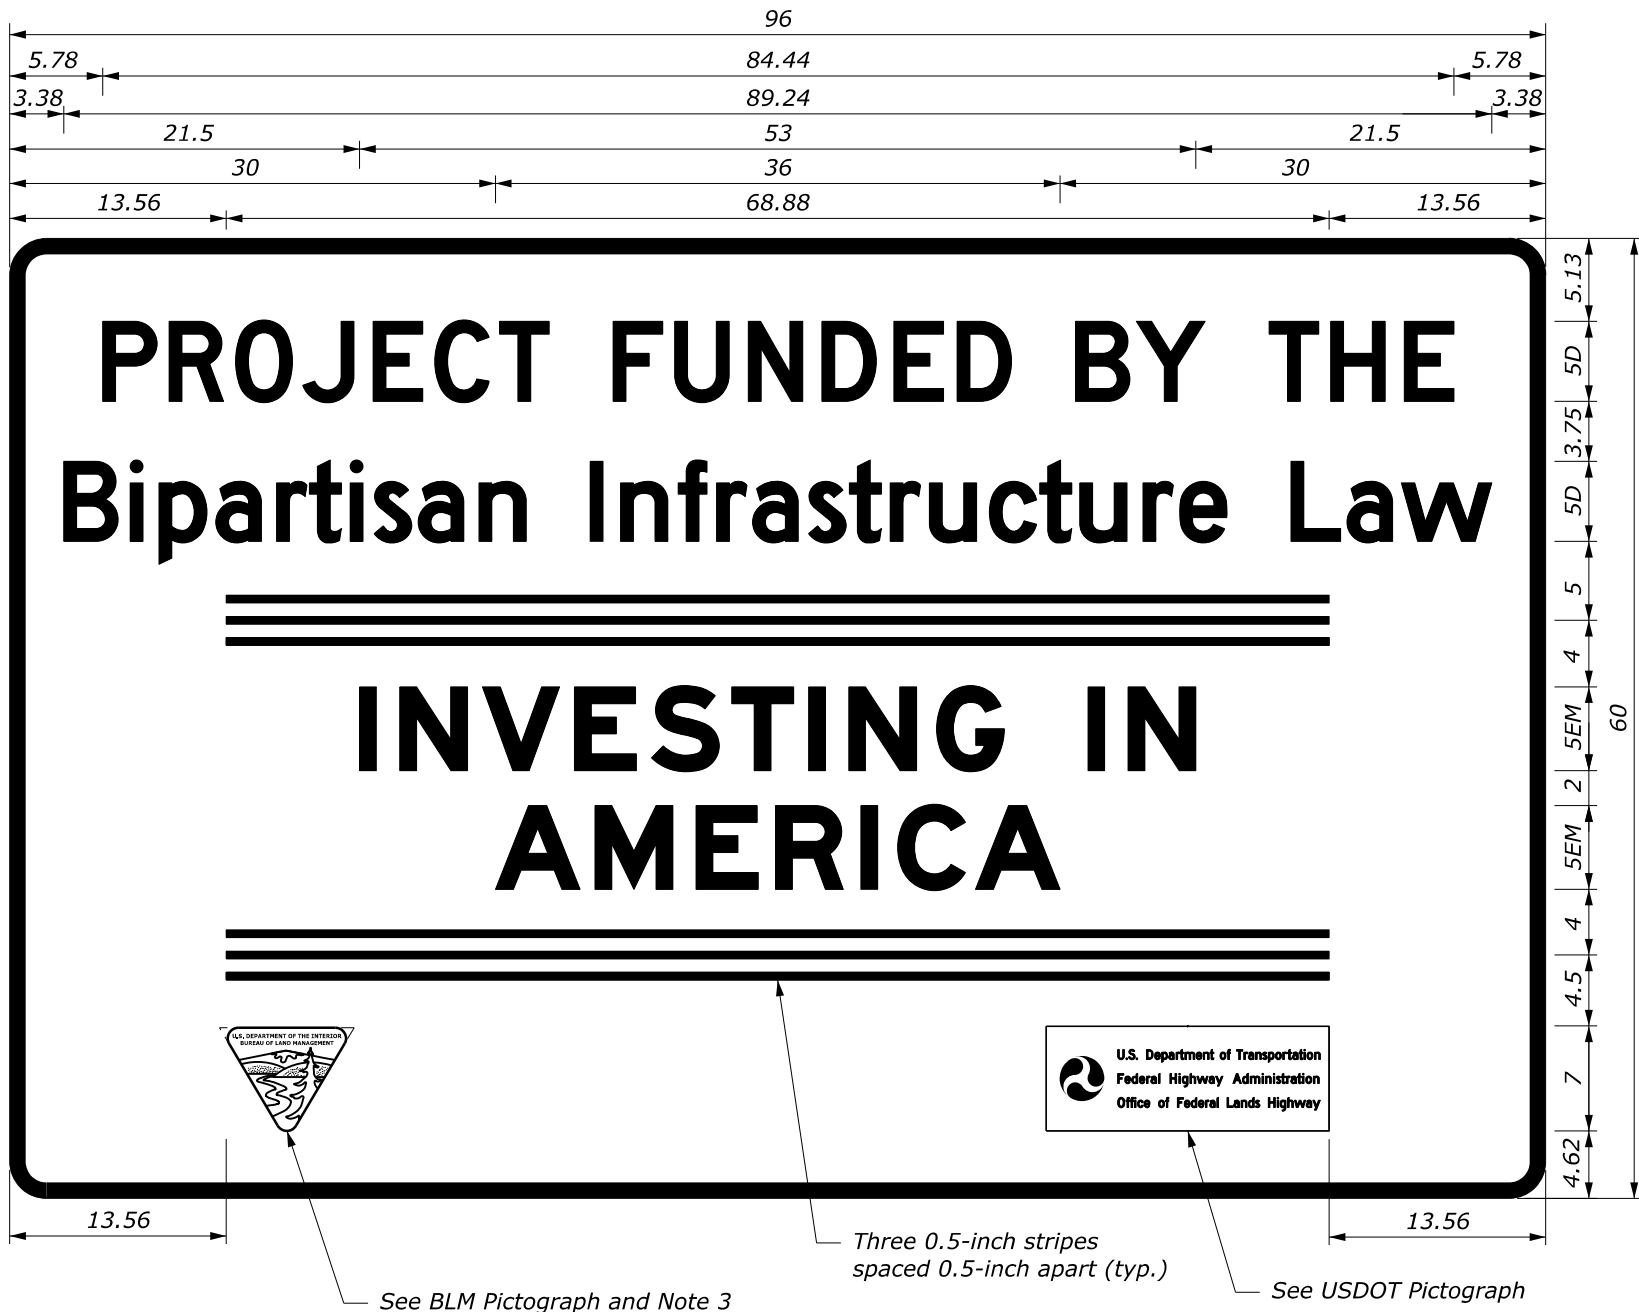


Dimensions: 2.3" Radius, 1.0" Border  
 Colors: Legend, Border - White (retroreflective)  
 Background - Green (retroreflective)  
 Area: 40 Sq. Ft.


**BIL PROJECT FUNDING SOURCE SIGN**

**NOTES:**

1. Unless otherwise noted, dimensions are inches.
2. Refer to Detail E635-01 for post and sign mounting requirements.
3. All incorporated pictographs are subject to approval by the CO. Ensure all pictographs are vector-based, vinyl-ready.
4. Install signs where shown in the plans. Final location of signs may be changed to fit field conditions as approved by the CO.

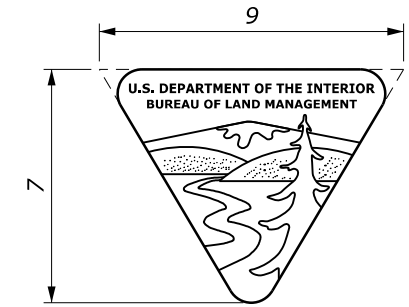

Colors: Legend, Outline - Black (retroreflective)  
 Background - White (retroreflective)  
**BLM PICTOGRAPH**

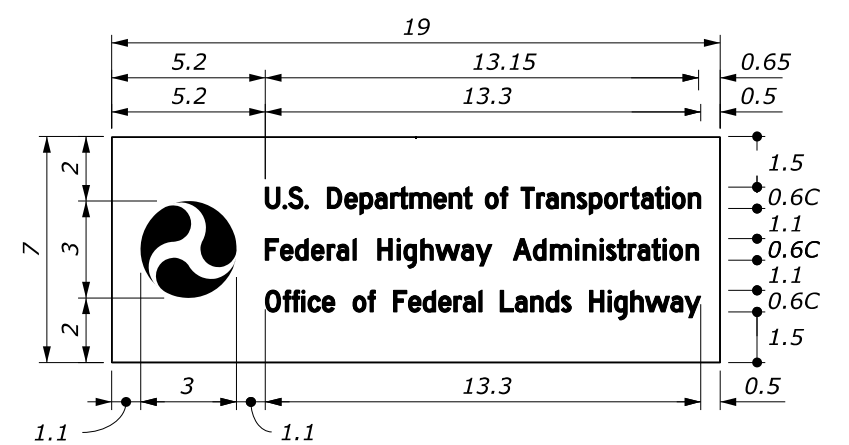


Colors: Legend - White (retroreflective)  
 Background - Blue (retroreflective)  
 Area: 0.92 Sq. Ft.

**USDOT PICTOGRAPH**

U.S. DEPARTMENT OF TRANSPORTATION FEDERAL HIGHWAY ADMINISTRATION OFFICE OF FEDERAL LANDS HIGHWAY	
EFLHD DETAIL	
<b>BIPARTISAN INFRASTRUCTURE LAW SIGN LAYOUT, 8-FOOT</b>	
DETAIL APPROVED FOR USE APPROVED: APRIL 2023	DETAIL E635-15

NO SCALE

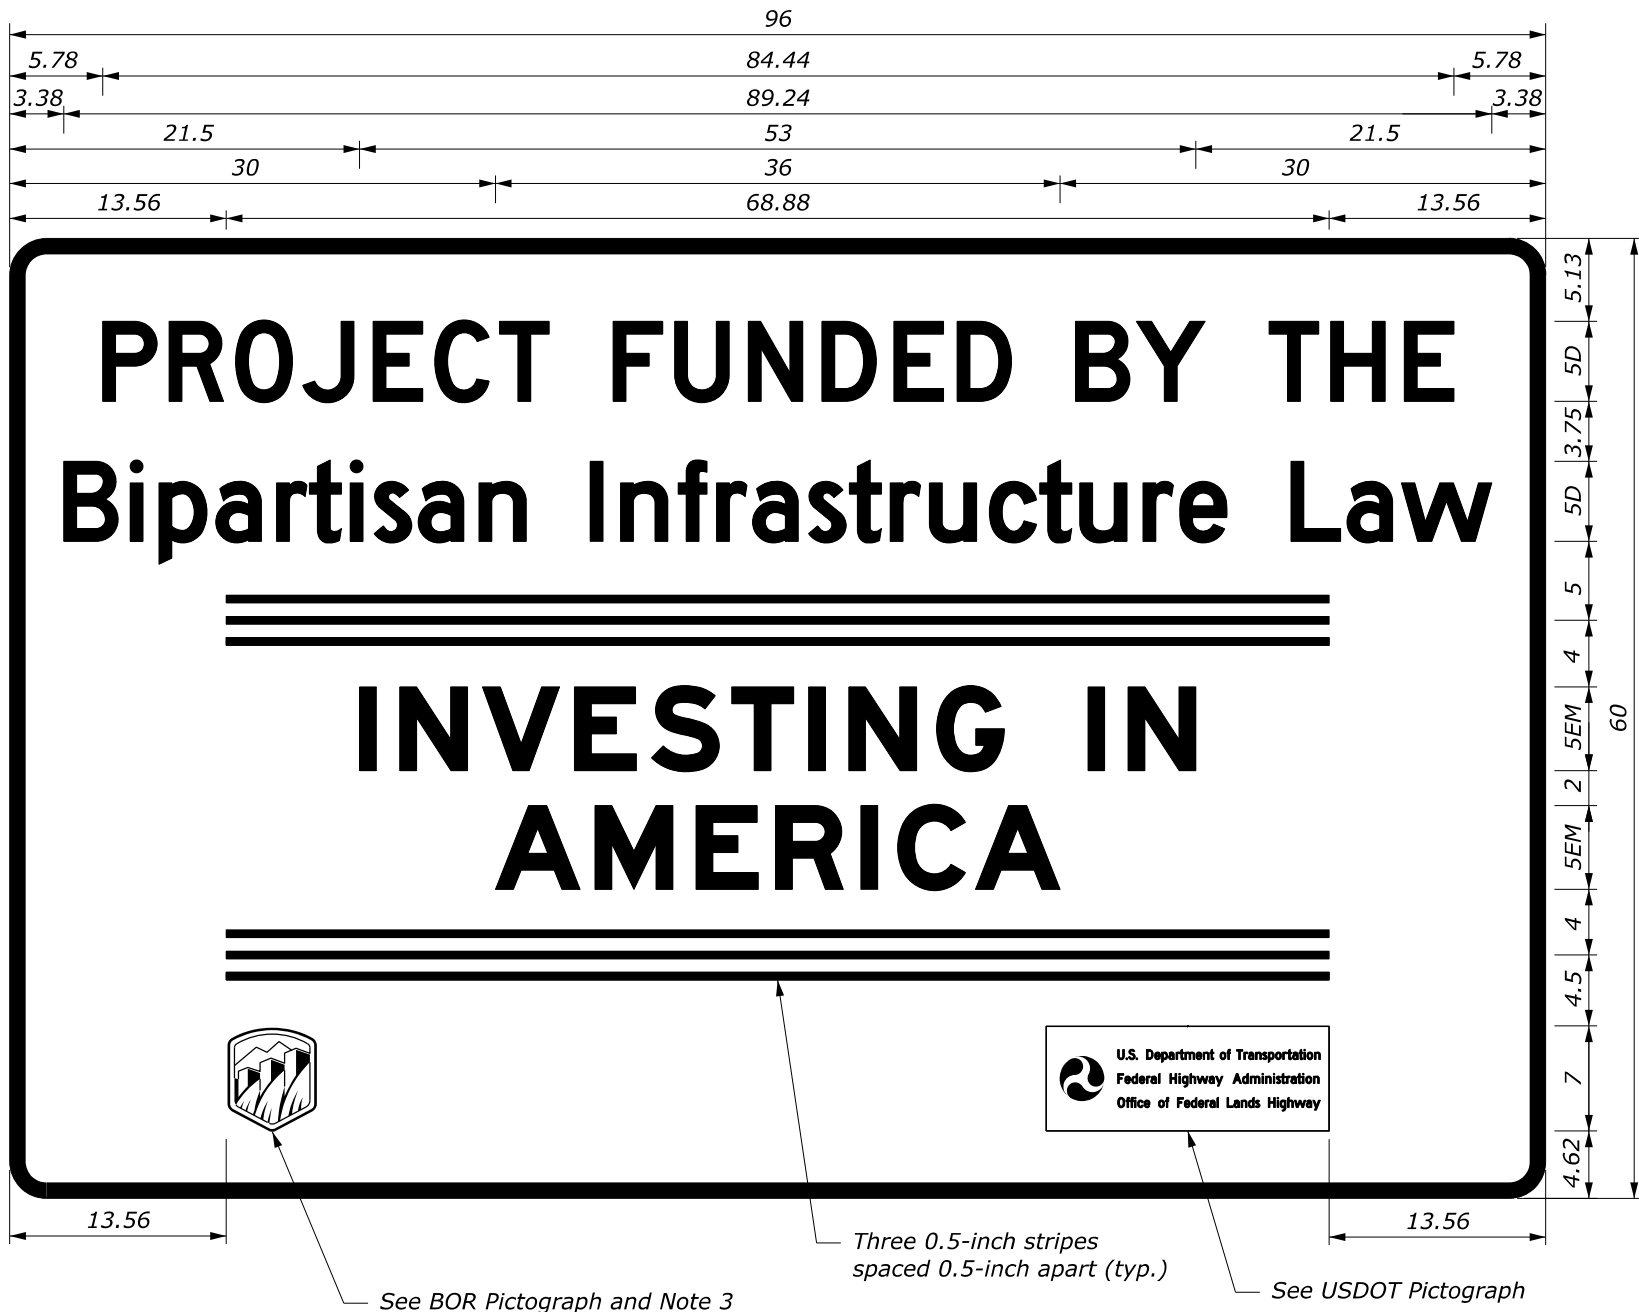


Dimensions: 2.3" Radius, 1.0" Border  
 Colors: Legend, Border - White (retroreflective)  
 Background - Green (retroreflective)  
 Area: 40 Sq. Ft.

**BIL PROJECT FUNDING SOURCE SIGN**


**NOTES:**

1. Unless otherwise noted, dimensions are inches.
2. Refer to Detail E635-01 for post and sign mounting requirements.
3. All incorporated pictographs are subject to approval by the CO. Ensure all pictographs are vector-based, vinyl-ready.
4. Install signs where shown in the plans. Final location of signs may be changed to fit field conditions as approved by the CO.

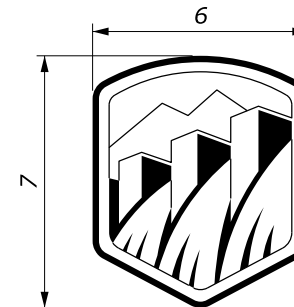

Colors: Legend, Border- PMS 3035 Blue, PMS 633 Blue, PMS 1245 Brown, PMS 468 Brown (retroreflective)  
 Background - White (retroreflective)

**BOR PICTOGRAPH**

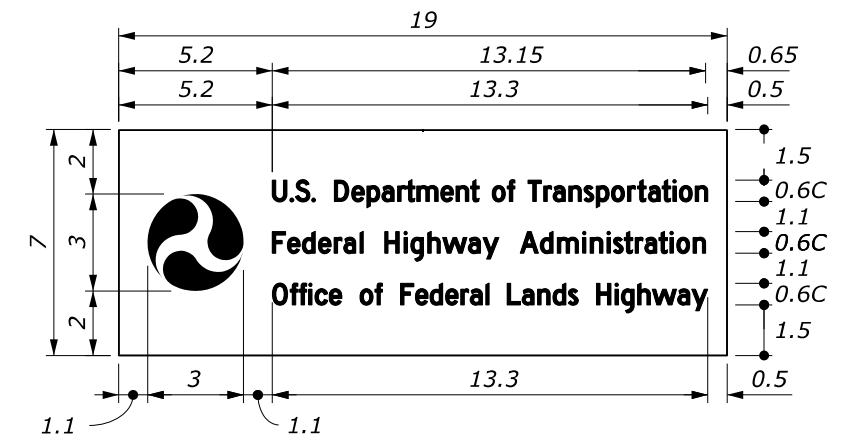


Colors: Legend - White (retroreflective)  
 Background - Blue (retroreflective)  
 Area: 0.92 Sq. Ft.



**USDOT PICTOGRAPH**

U.S. DEPARTMENT OF TRANSPORTATION FEDERAL HIGHWAY ADMINISTRATION OFFICE OF FEDERAL LANDS HIGHWAY	
EFLHD DETAIL	
<b>BIPARTISAN INFRASTRUCTURE LAW SIGN LAYOUT, 8-FOOT</b>	
DETAIL APPROVED FOR USE APPROVED: APRIL 2023	DETAIL E635-15

NO SCALE

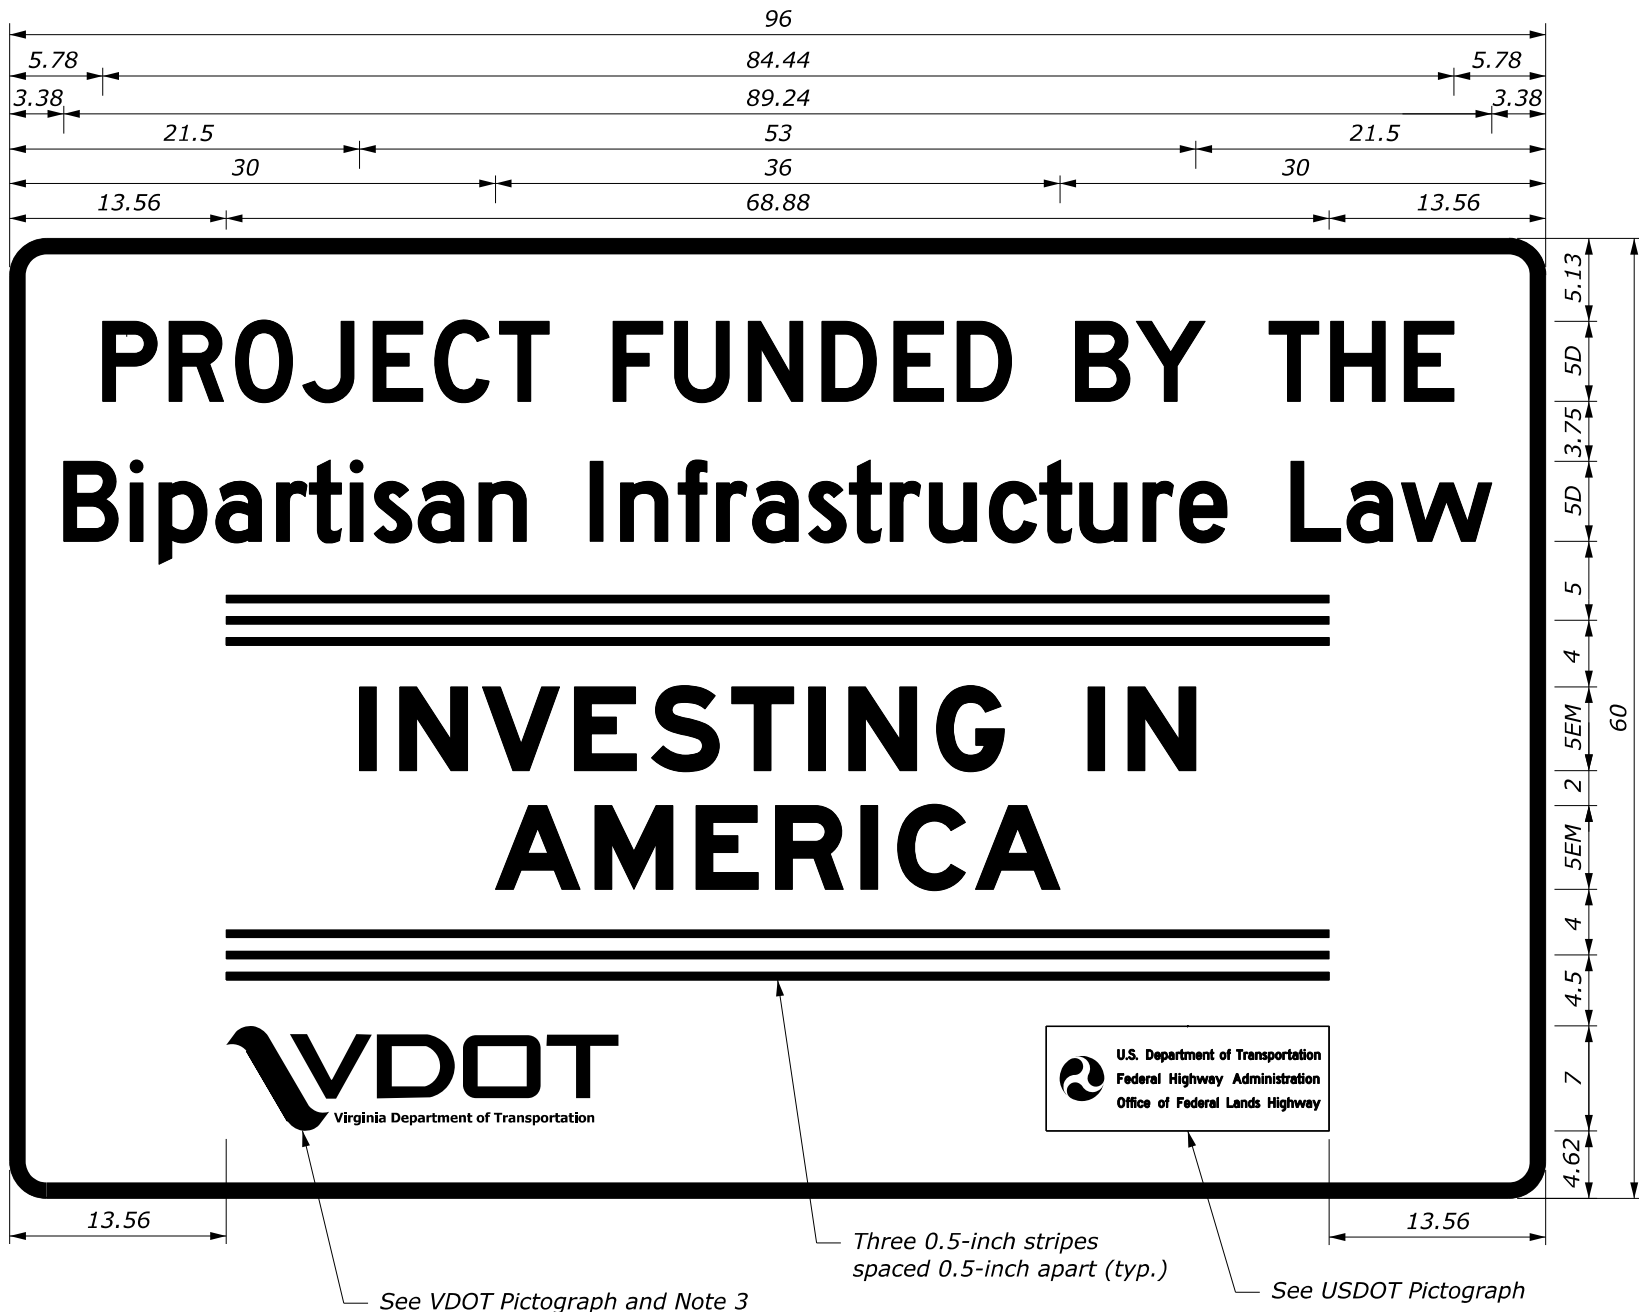

- NOTES:**
1. Unless otherwise noted, dimensions are inches.
  2. Refer to Detail E635-01 for post and sign mounting requirements.
  3. All incorporated pictographs are subject to approval by the CO. Ensure all pictographs are vector-based, vinyl-ready.
  4. Install signs where shown in the plans. Final location of signs may be changed to fit field conditions as approved by the CO.

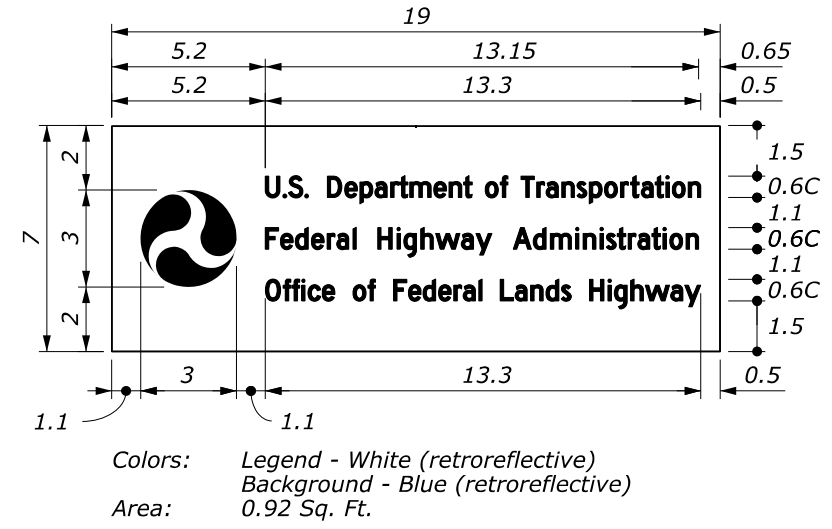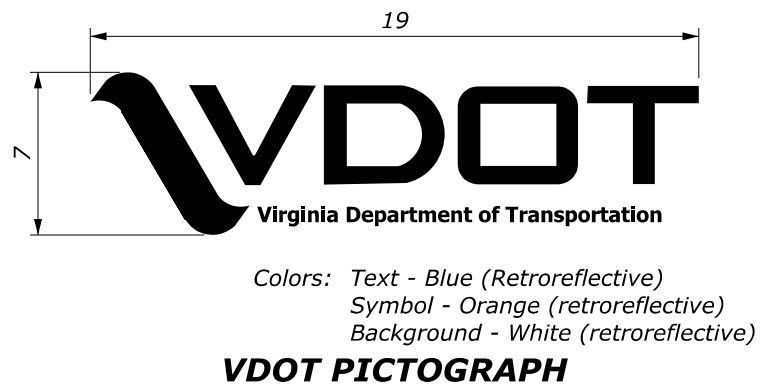

Dimensions: 2.3" Radius, 1.0" Border  
 Colors: Legend, Border - White (retroreflective)  
 Background - Green (retroreflective)  
 Area: 40 Sq. Ft.

**BIL PROJECT FUNDING SOURCE SIGN**

U.S. DEPARTMENT OF TRANSPORTATION FEDERAL HIGHWAY ADMINISTRATION OFFICE OF FEDERAL LANDS HIGHWAY	
EFLHD DETAIL	
<b>BIPARTISAN INFRASTRUCTURE LAW SIGN LAYOUT, 8-FOOT</b>	
DETAIL APPROVED FOR USE APPROVED: APRIL 2023	DETAIL E635-15

NO SCALE