


STATE	PROJECT	SHEET NUMBER

**NOTES:**

1. Construct drainage ditches along the stabilized construction exit when required. Install temporary 18-inch pipe culverts where the stabilized construction exit crosses existing drainage ditches.
2. Place Geotextile, Class 2, Type C, over the entire area prior to placing the aggregate.

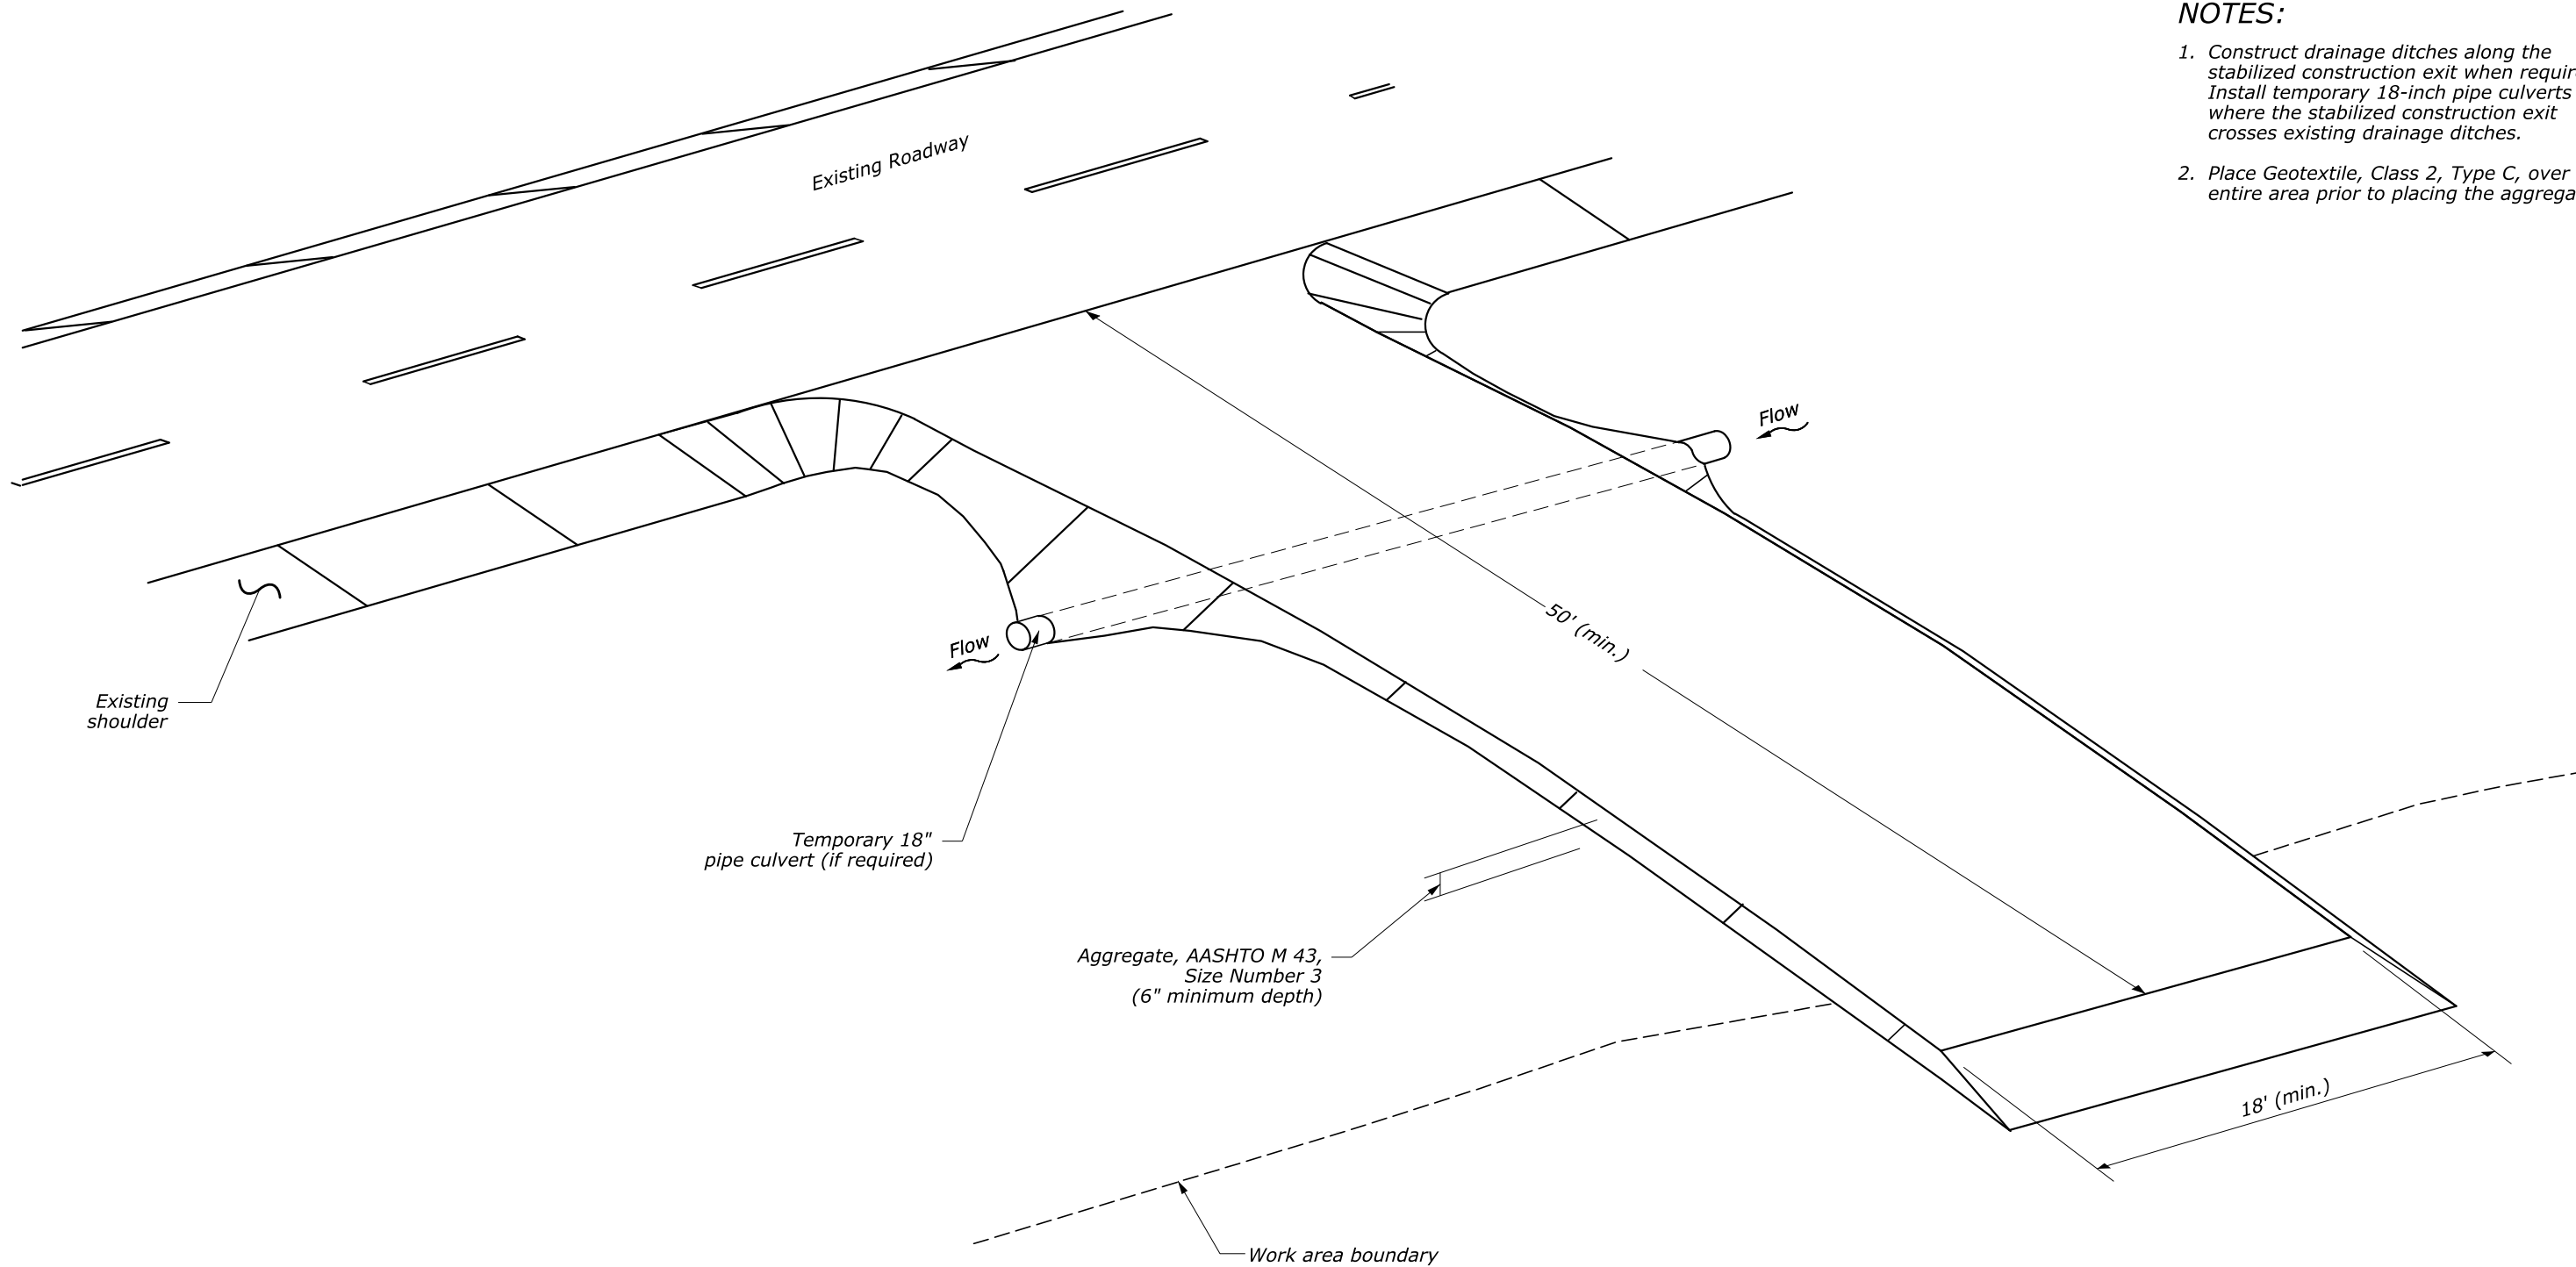

23-Mar-2018 09:48 AM M:\Standards\_and\_Details\EFLHD\_Detail\Drawings\EFLHD\_Detail\LaRoche\NE157\_detail\CADD\15701\_detail.dgn

NO SCALE

U.S. DEPARTMENT OF TRANSPORTATION FEDERAL HIGHWAY ADMINISTRATION EASTERN FEDERAL LANDS HIGHWAY DIVISION	
U.S. CUSTOMARY DETAIL	
<b>STABILIZED CONSTRUCTION EXIT</b>	
DETAIL APPROVED FOR USE	DETAIL
APPROVED: MARCH 2015 REVISED: MARCH 2018	E157-01