
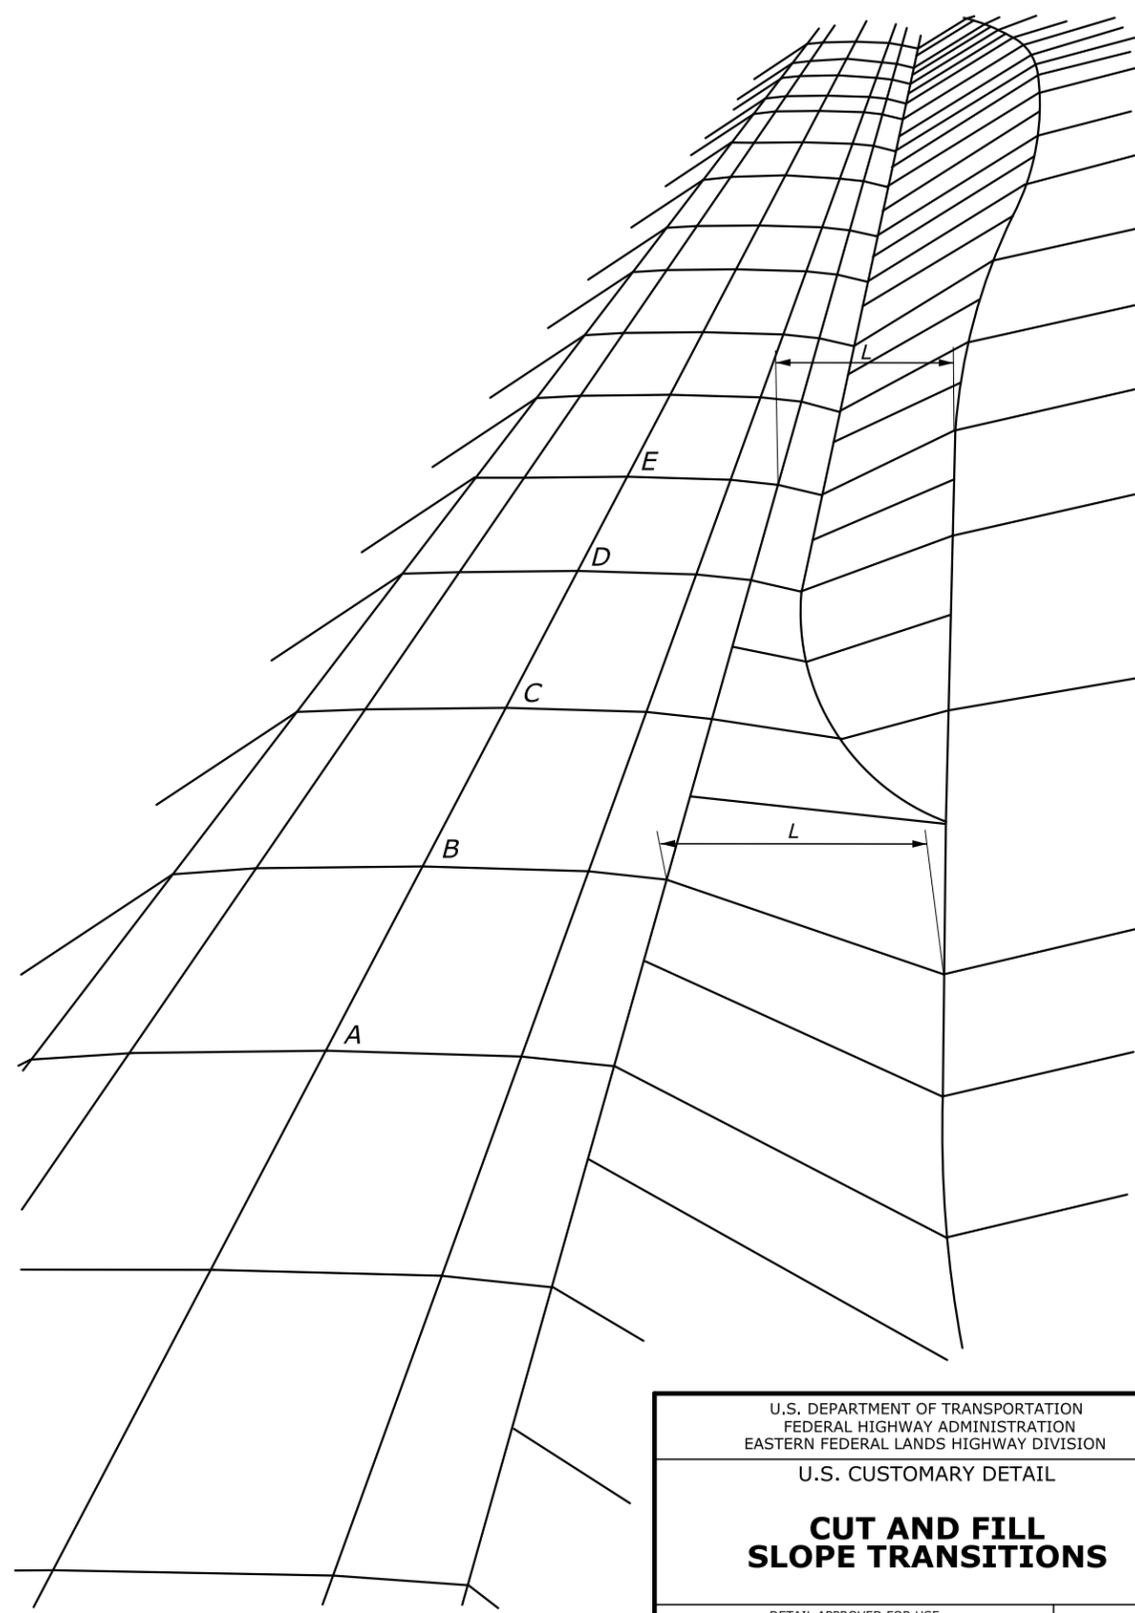


NOTE:

Maintain distance *L* as the distance to slope stakes to establish the blend of cut and fill slopes into the original ground.

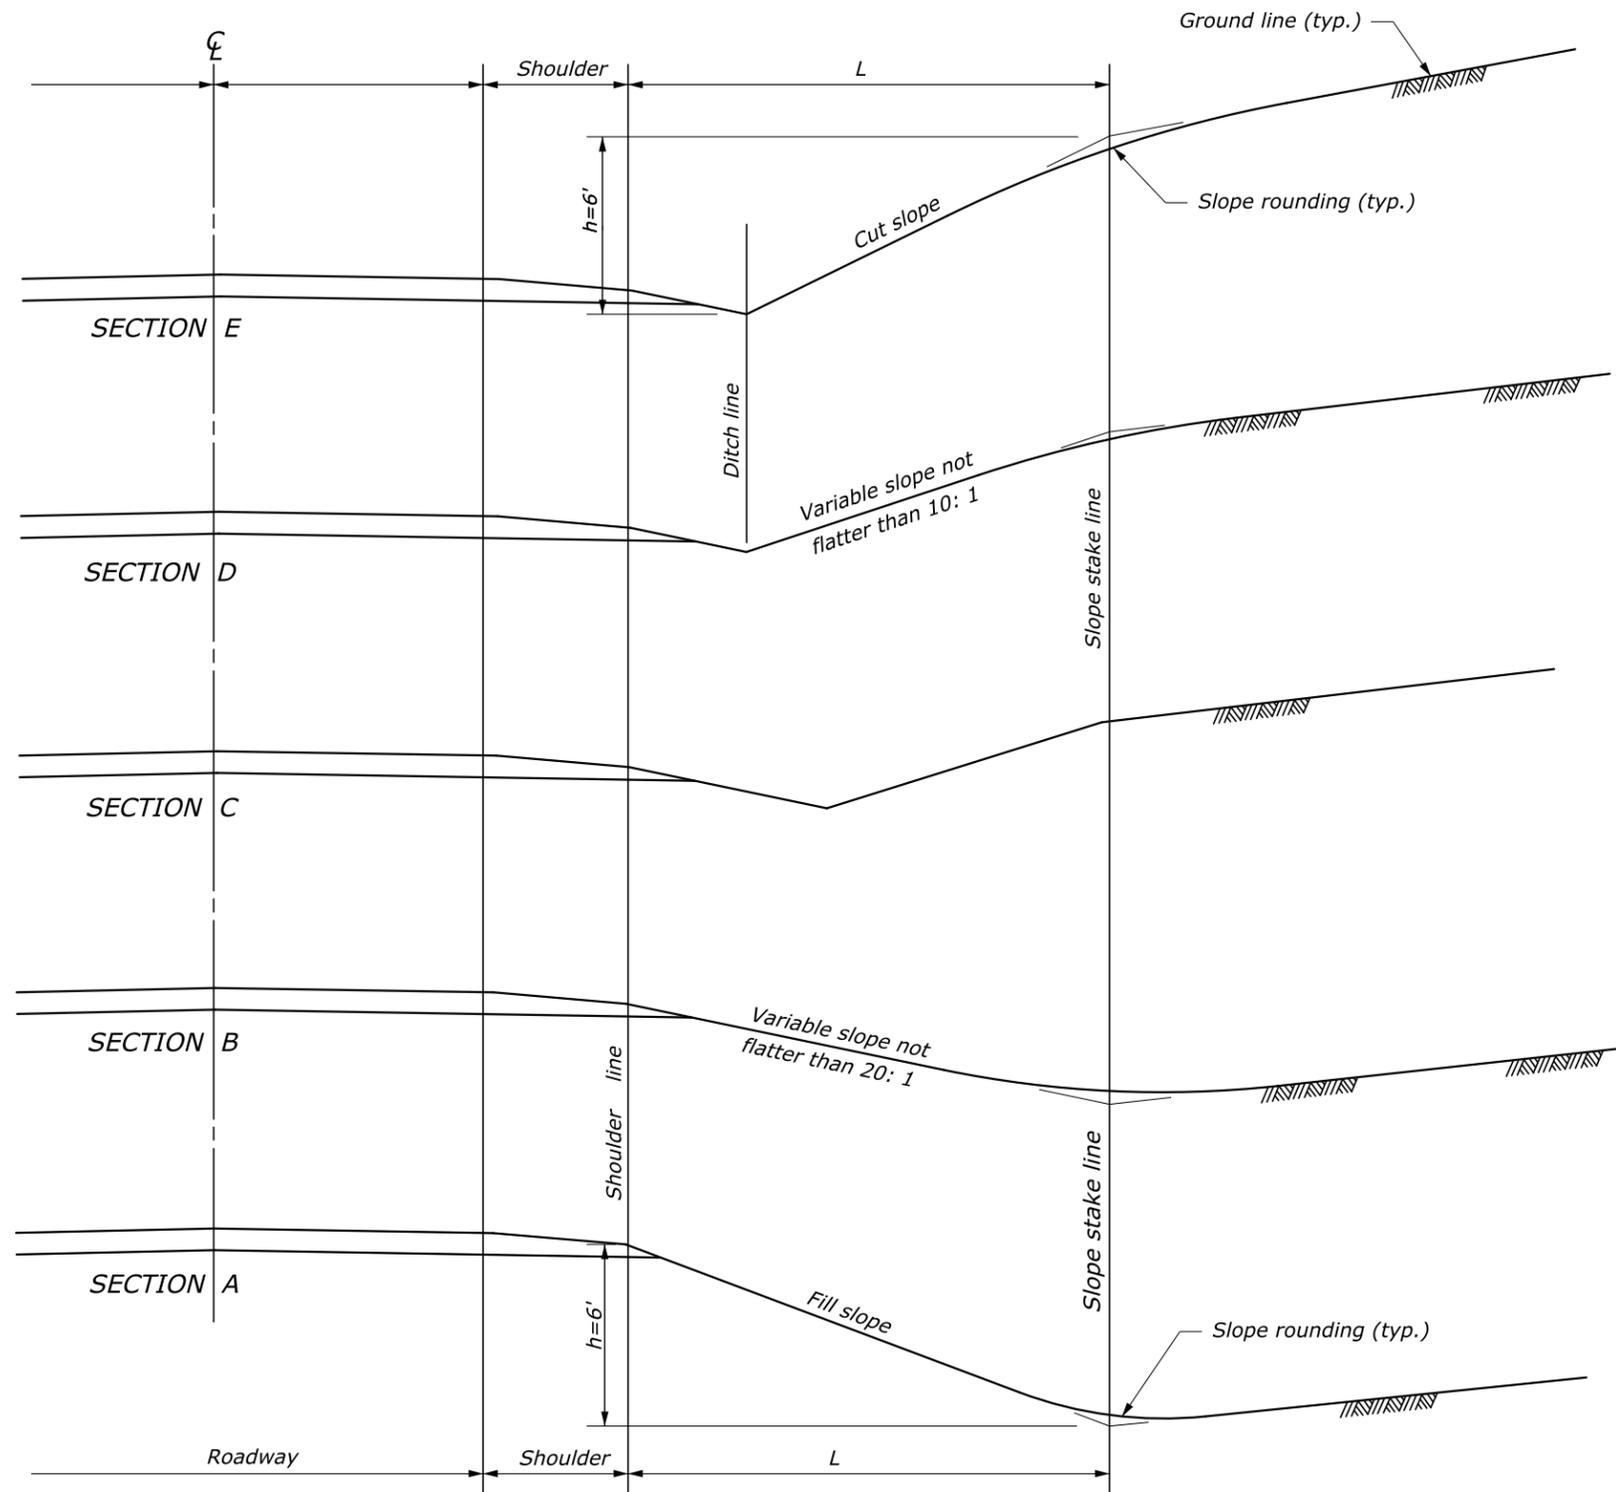

NO SCALE

U.S. DEPARTMENT OF TRANSPORTATION
 FEDERAL HIGHWAY ADMINISTRATION
 EASTERN FEDERAL LANDS HIGHWAY DIVISION

U.S. CUSTOMARY DETAIL
CUT AND FILL SLOPE TRANSITIONS

DETAIL APPROVED FOR USE	DETAIL
APPROVED: MAY 2011 REVISED: DECEMBER 2018	E204-01