



NOTES:

1. See Detail ET 617-15 for other details.
2. Do not use terminal where speeds are in excess of 45 MPH.

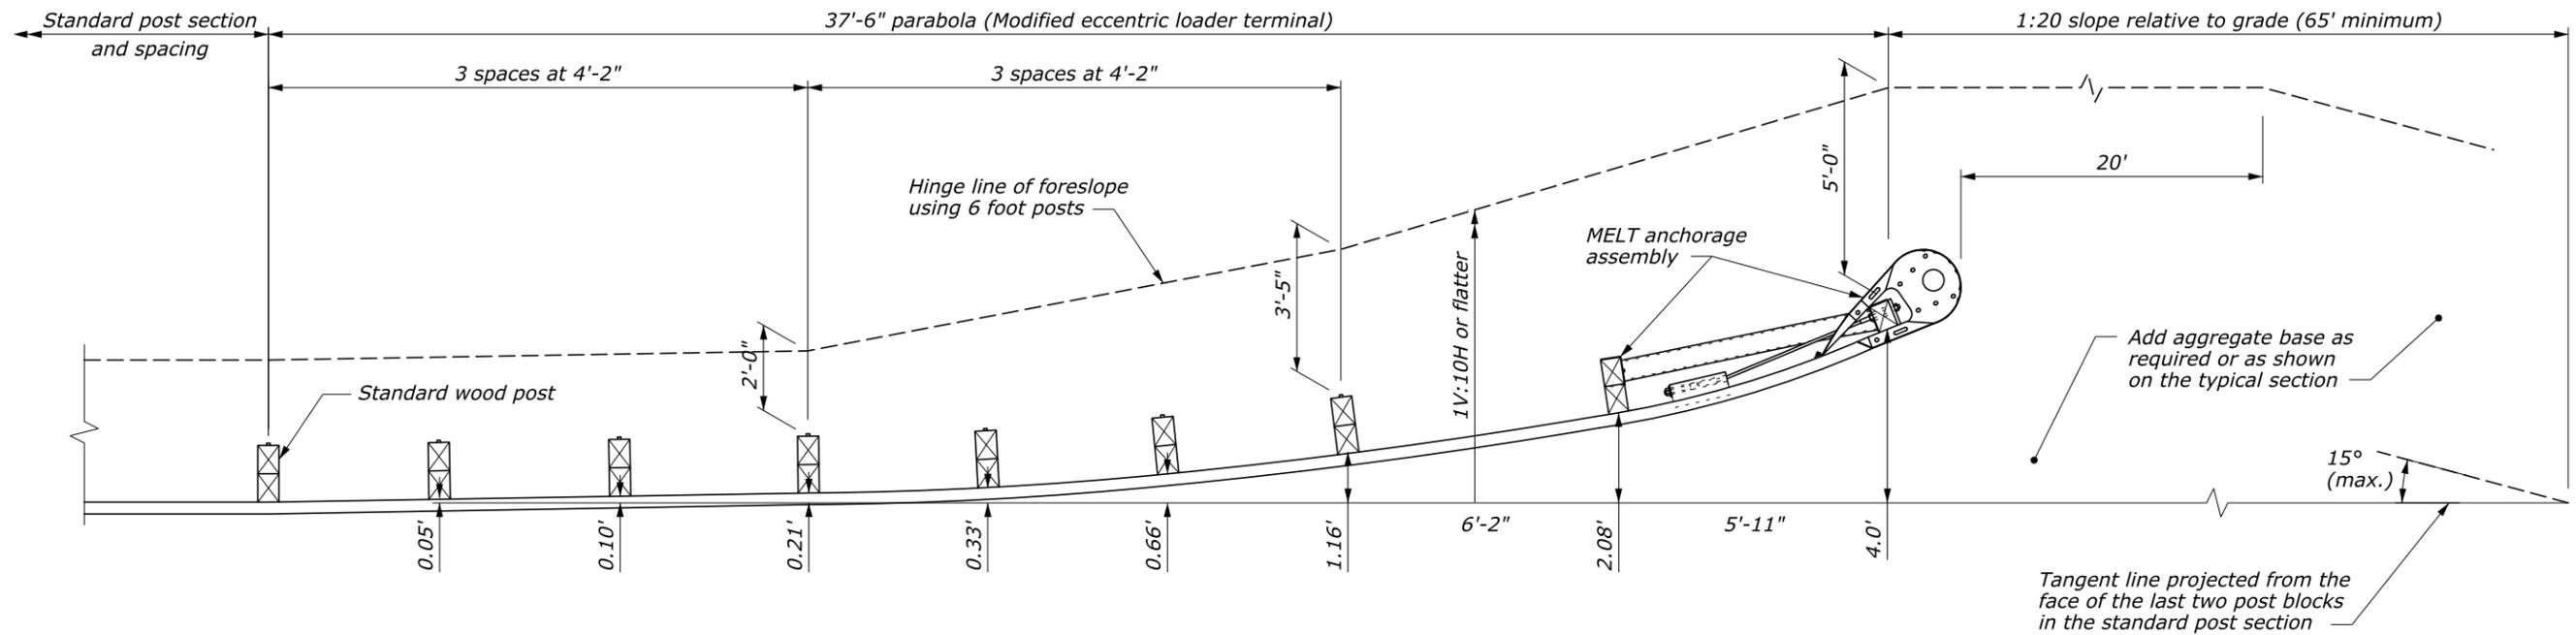

PLAN

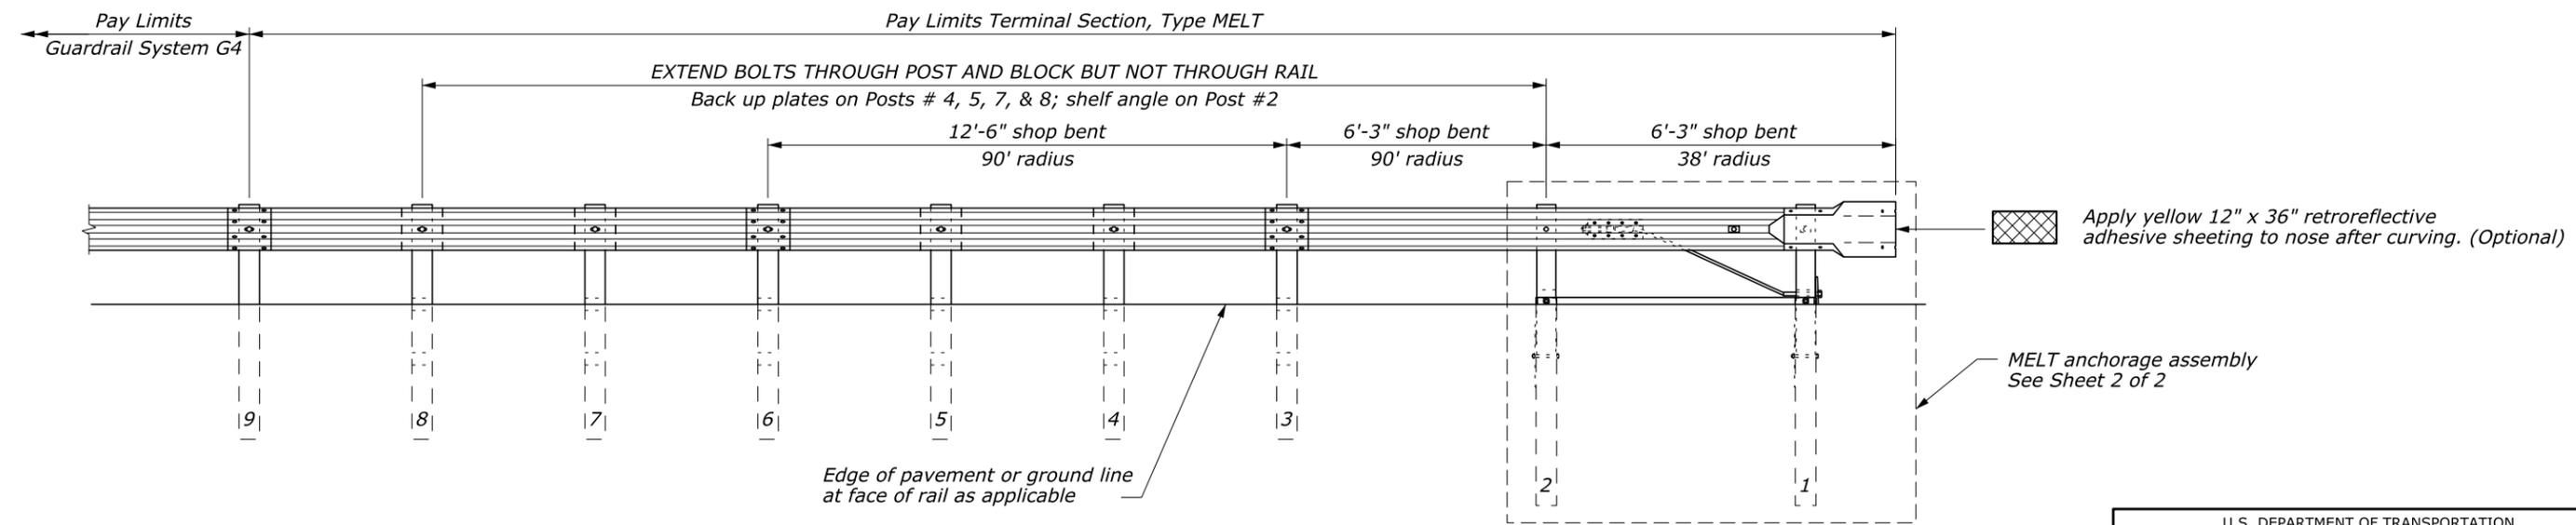

ELEVATION

APPROACH & DEPARTURE FLARE WITH MODIFIED ECCENTRIC LOADER TERMINAL

U.S. DEPARTMENT OF TRANSPORTATION
 FEDERAL HIGHWAY ADMINISTRATION
 EASTERN FEDERAL LANDS HIGHWAY DIVISION

U.S. CUSTOMARY DETAIL
**G4 W-BEAM GUARDRAIL
 MODIFIED ECCENTRIC LOADER
 TERMINAL, TYPE MELT**
 Sheet 1 of 2

STANDARD APPROVED FOR USE 1/1994
 REVISSED: 4/1994 6/2005 9/2014

DETAIL
 ET 617-12

NO SCALE

H:\Team_Folders\HUGIFP_14_Detail_Review\ALL_FF14_DGN\st61712_EFL_TEMP.dgn
 02-Dec-2014 09:01 AM

