
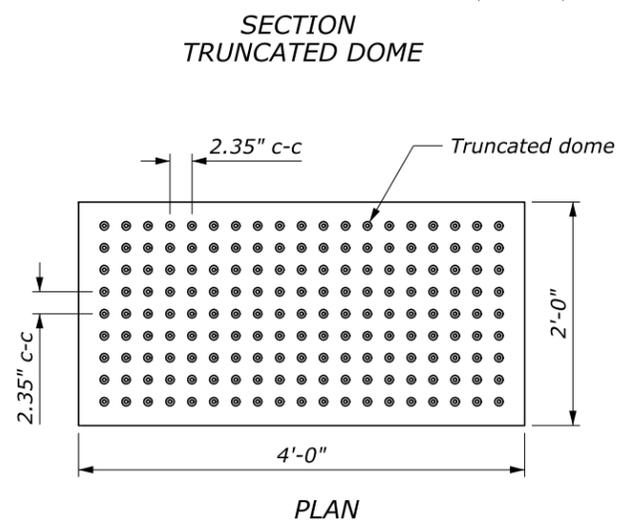
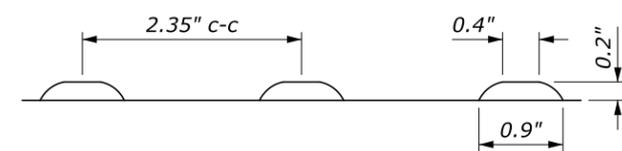


NOTES:

1. The maximum cross slopes of ramps must not exceed 2% in any direction.
2. Use a coarse broom finish running perpendicular to the slope to create a slip resistant surface on concrete ramp surfaces, exclusive of the detectable warning fields.
3. Construct ramp transitions between walks, gutters, or streets that are flush and free of abrupt vertical changes not to exceed 2.5 inches.
4. Locate drainage inlets and manholes outside of ramp walking surfaces or landings.

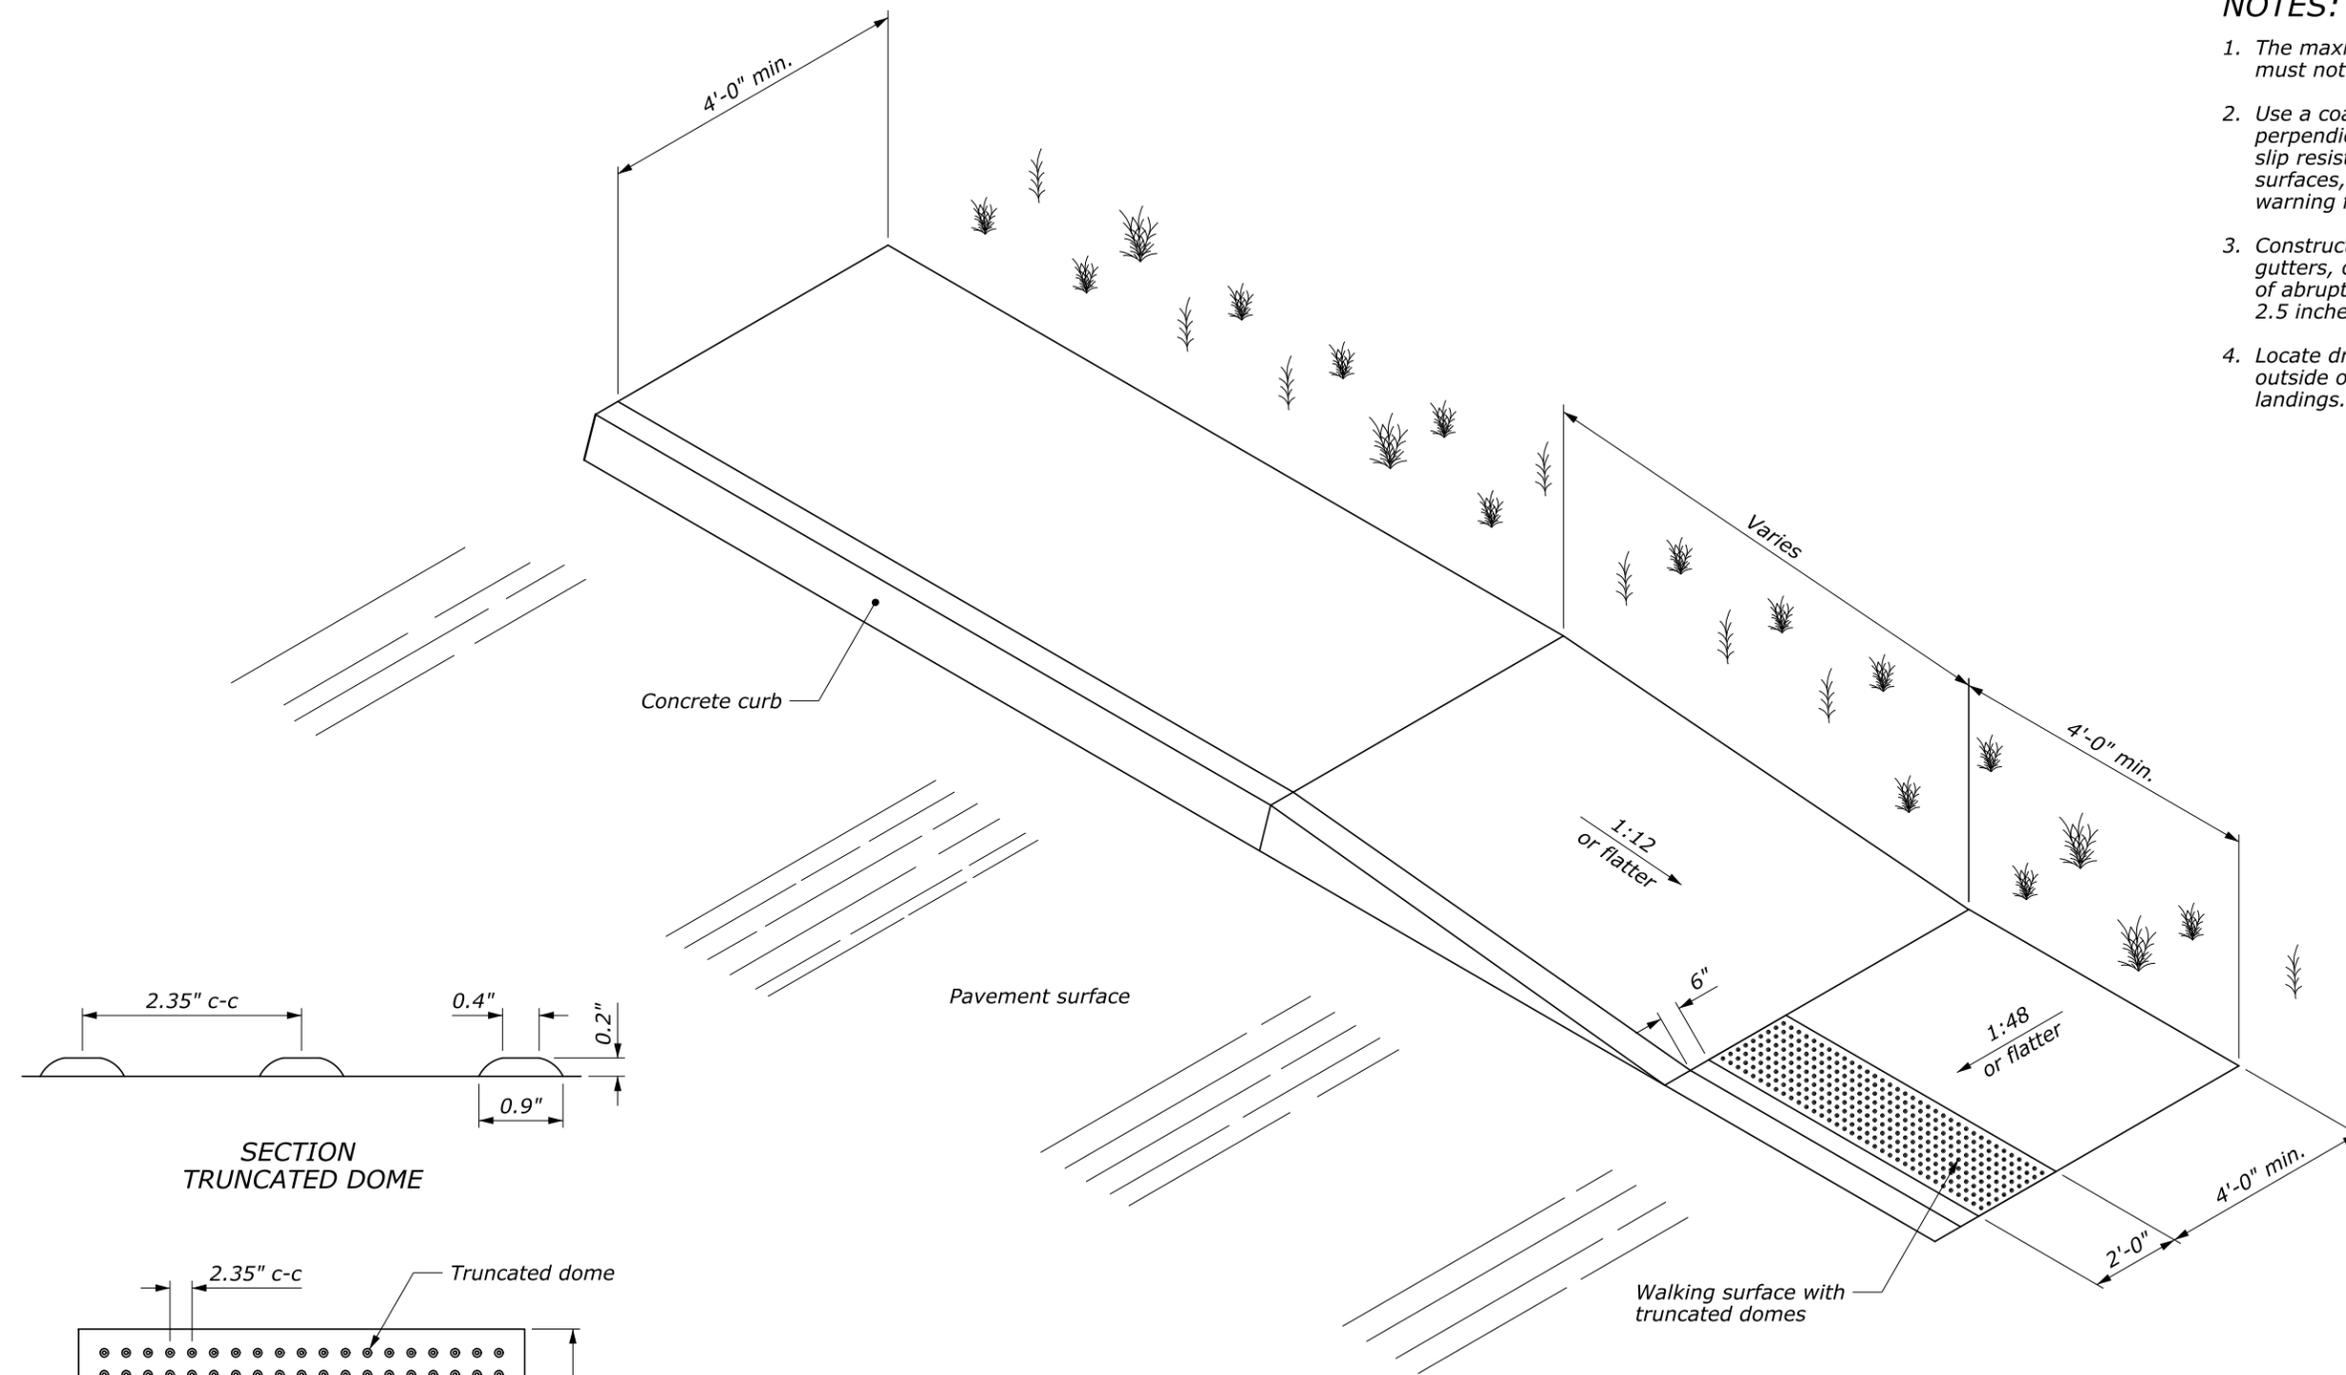

DETECTABLE WARNING FIELD WITH TRUNCATED DOMES

PARALLEL CURB RAMP

NO SCALE

U.S. DEPARTMENT OF TRANSPORTATION FEDERAL HIGHWAY ADMINISTRATION EASTERN FEDERAL LANDS HIGHWAY DIVISION	
U.S. CUSTOMARY DETAIL	
WHEELCHAIR RAMP CURB TAPER	
APPROVED: 1/2004 8/2020	DETAIL ET 615-2