



ELEVATION
OMITTED POST OPTION

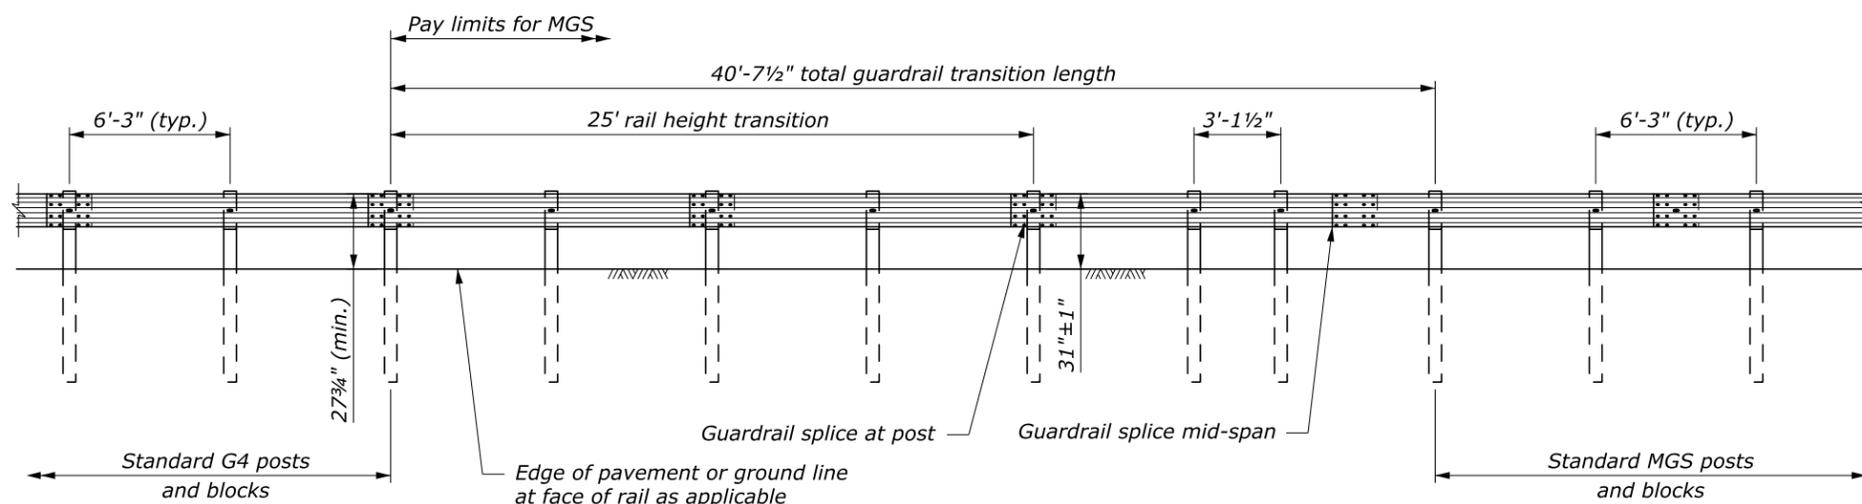

ELEVATION
HALF-POST SPACING IN MGS OPTION

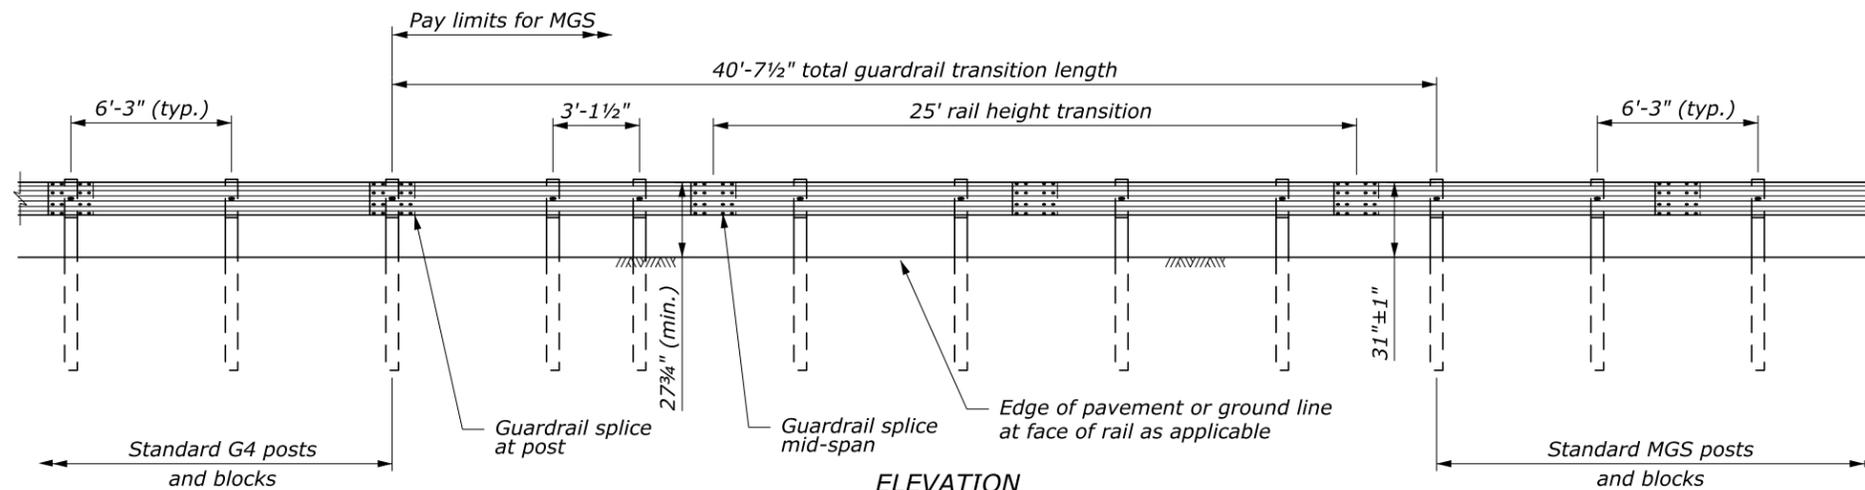

ELEVATION
HALF-POST SPACING IN G4 OPTION

NOTES:

1. Unless otherwise specified, use any of the options shown as required to meet project-specific conditions.
2. Use consistent guardrail post material throughout the length of the guardrail run.
3. If applicable, conversion of the 8-inch wide G4 breakout to the 12-inch wide MGS breakout may occur anywhere within the length of the G4 to MGS transition shown.
4. See Details ET 617-10, ET 617-11, ET 617-31, or ET 617-32 for other assembly details.

NO SCALE

U.S. DEPARTMENT OF TRANSPORTATION
FEDERAL HIGHWAY ADMINISTRATION
EASTERN FEDERAL LANDS HIGHWAY DIVISION

U.S. CUSTOMARY DETAIL

**G4 TO MGS
W-BEAM GUARDRAIL
TRANSITION**

DETAIL APPROVED FOR USE 2/2019
REVISED: 4/2019 2/2020

DETAIL
ET 617-39