


**NOTE:**

1. Use this entrance for construction vehicles only.
2. Construct drainage ditches along entrance as directed. Provide temporary drainage culvert where entrance crosses existing drainage ditches.
3. Minimize tracking onto paved roadway by removing built up sediment.
4. Adjust length to fit field conditions as approved.

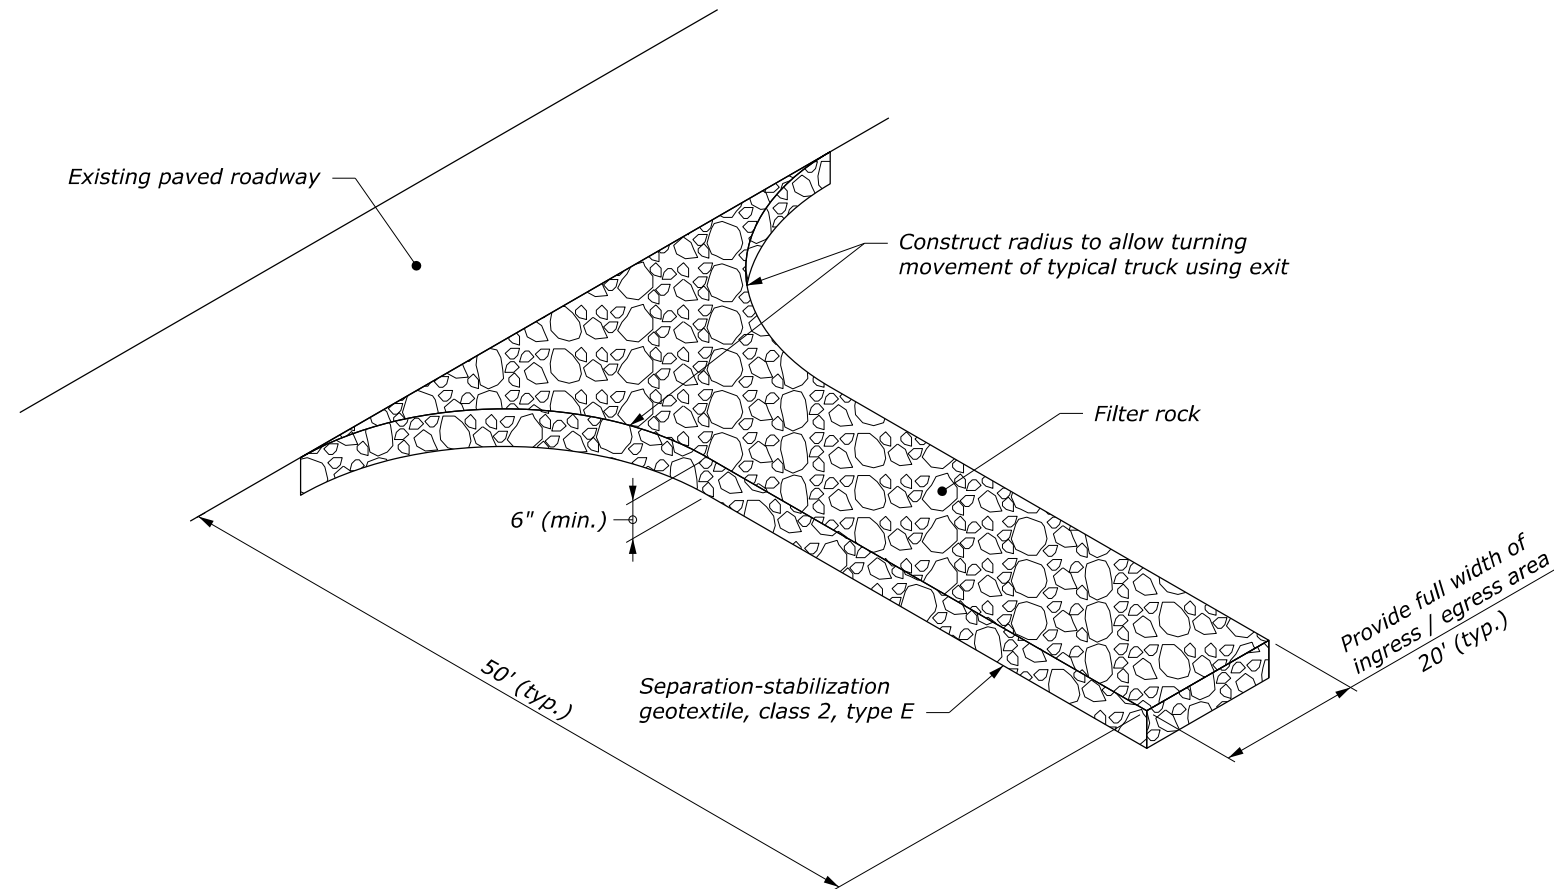

**STABILIZED CONSTRUCTION EXIT**

NO SCALE

U.S. DEPARTMENT OF TRANSPORTATION FEDERAL HIGHWAY ADMINISTRATION OFFICE OF FEDERAL LANDS HIGHWAY	
WFLHD DETAIL	
<b>STABILIZED CONSTRUCTION EXIT</b>	
DETAIL APPROVED FOR USE 7/2016 REVISED:	DETAIL W157-19