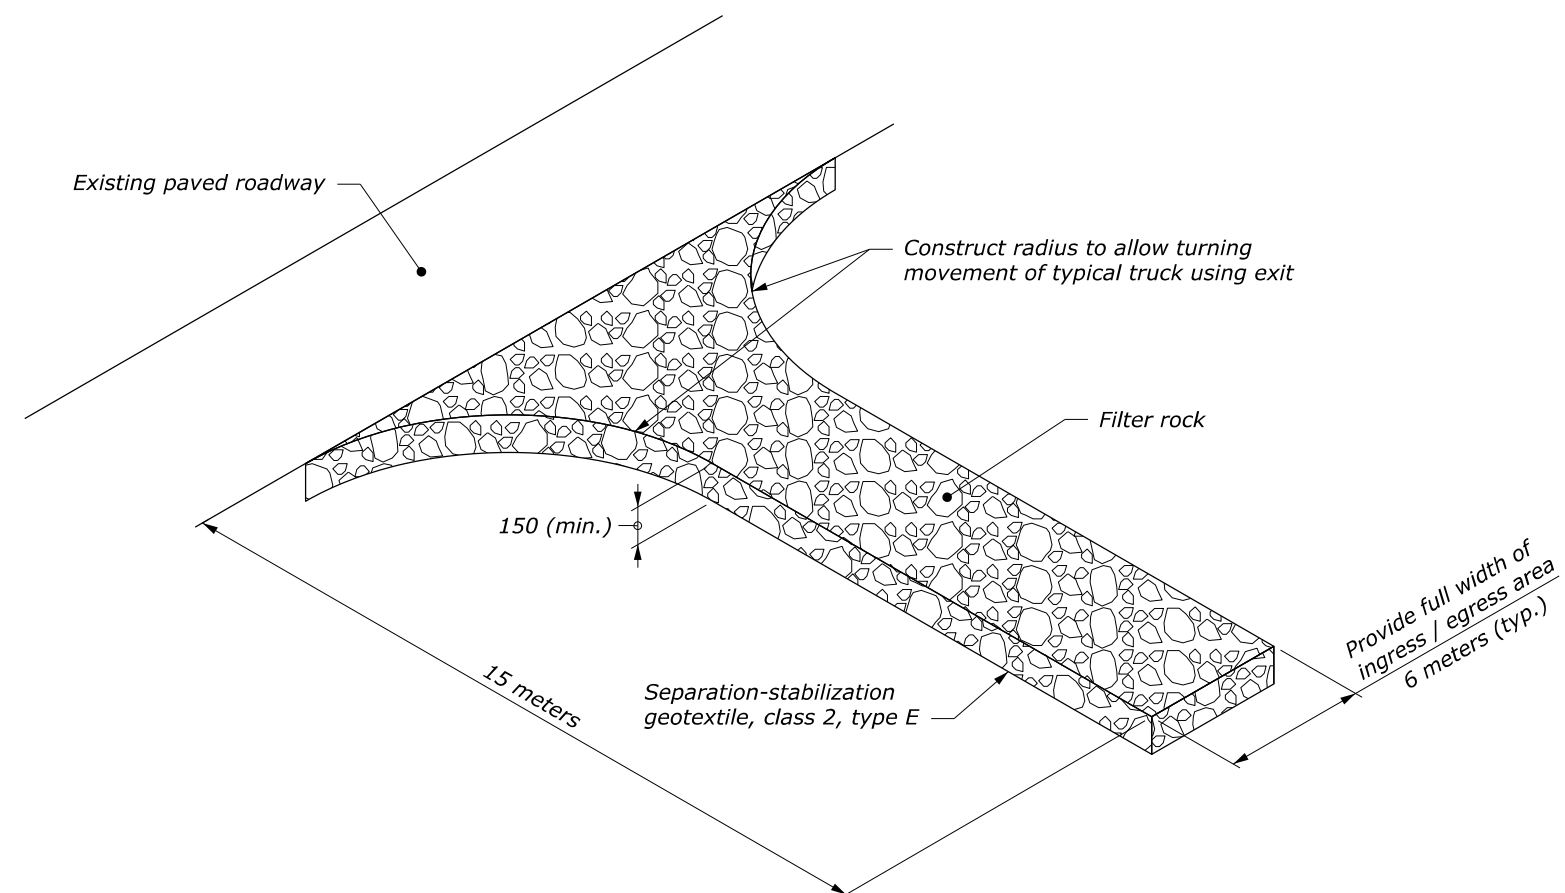


**NOTE:**

1. Use this entrance for construction vehicles only.
2. Construct drainage ditches along entrance as directed. Provide temporary drainage culvert where entrance crosses existing drainage ditches.
3. Minimize tracking onto paved roadway by removing built up sediment.
4. Adjust length to fit field conditions as approved.
5. Dimensions without units are millimeters.

**STABILIZED CONSTRUCTION EXIT**

NO SCALE

U.S. DEPARTMENT OF TRANSPORTATION  
FEDERAL HIGHWAY ADMINISTRATION  
OFFICE OF FEDERAL LANDS HIGHWAY

WFLHD METRIC DETAIL

**STABILIZED  
CONSTRUCTION EXIT**DETAIL APPROVED FOR USE 7/2016  
REVISED:DETAIL  
WM157-19