
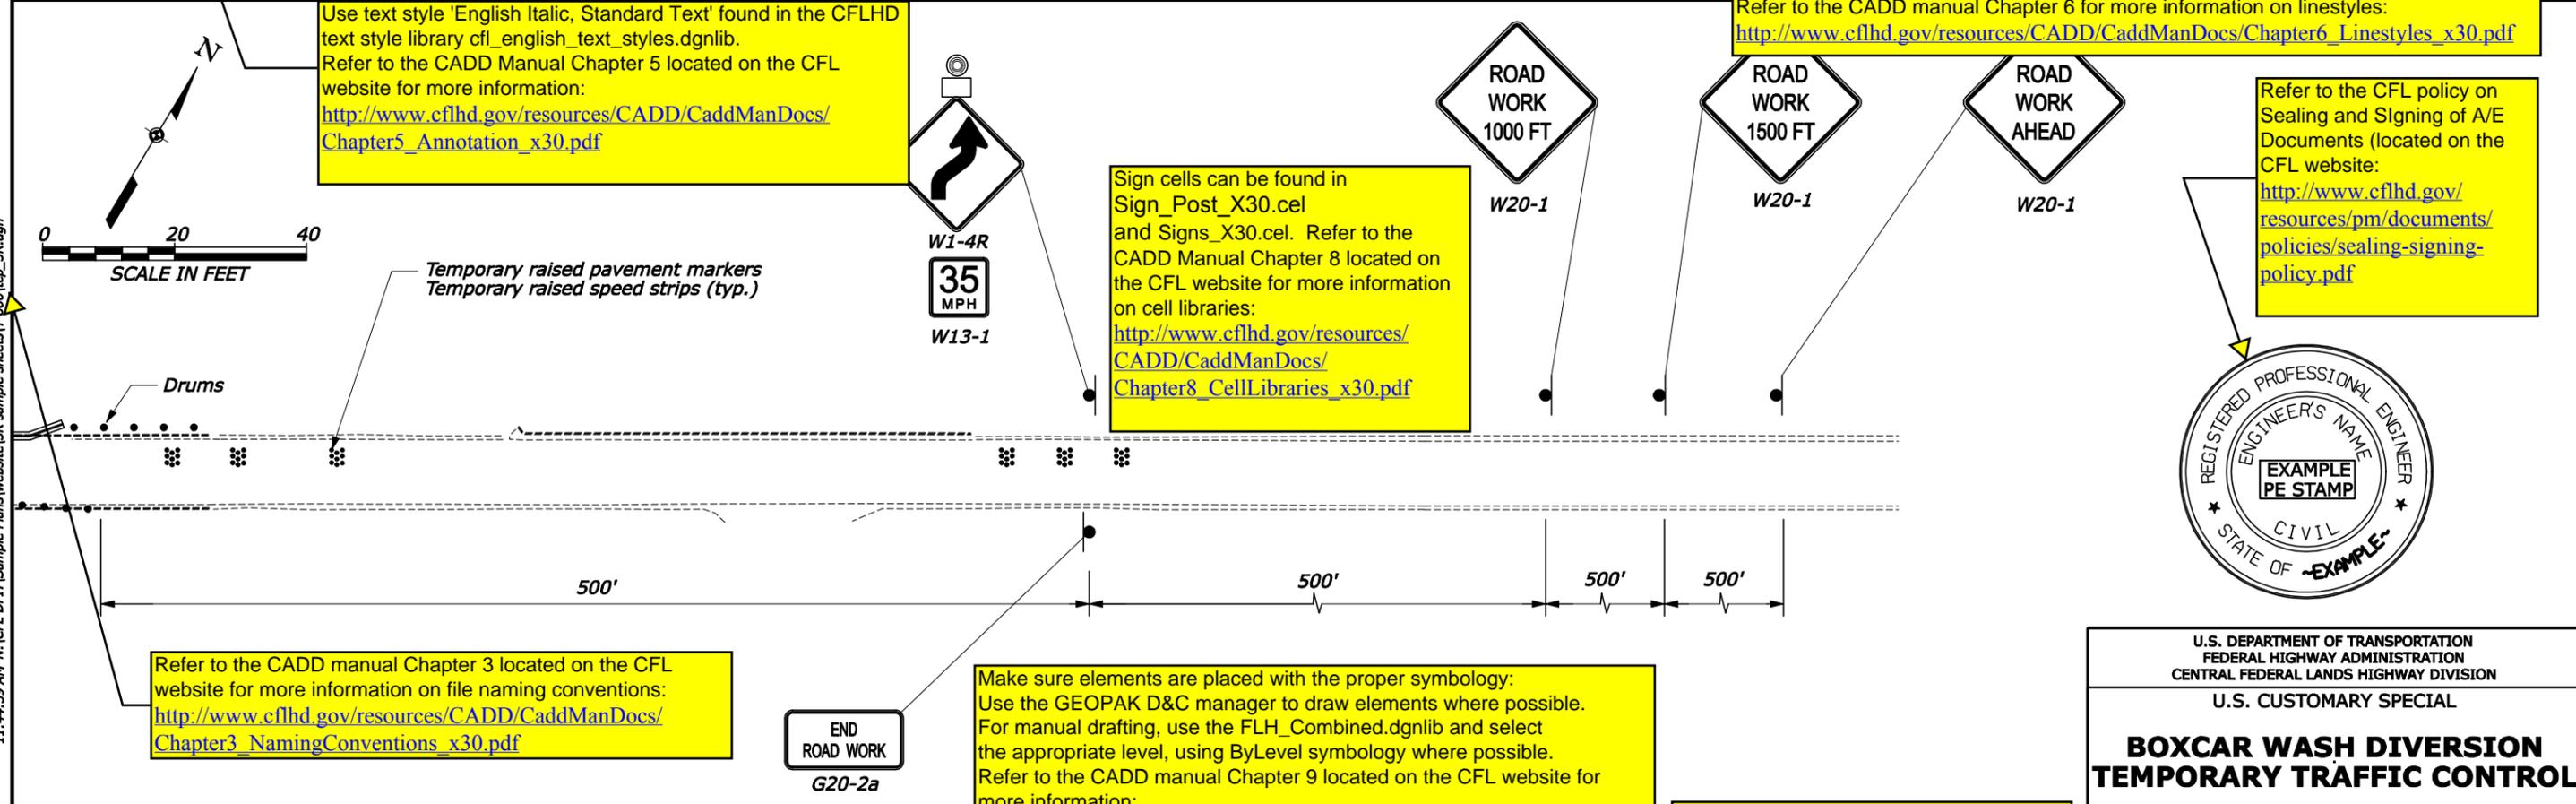


|     |       |                                |           |              |
|-----|-------|--------------------------------|-----------|--------------|
| REG | STATE | PROJECT                        | SHEET NO. | TOTAL SHEETS |
| REG | ST    | PROJECT NUMBER<br>PROJECT NAME | T39       | T48          |

**CFL SAMPLE PLAN SHEET**

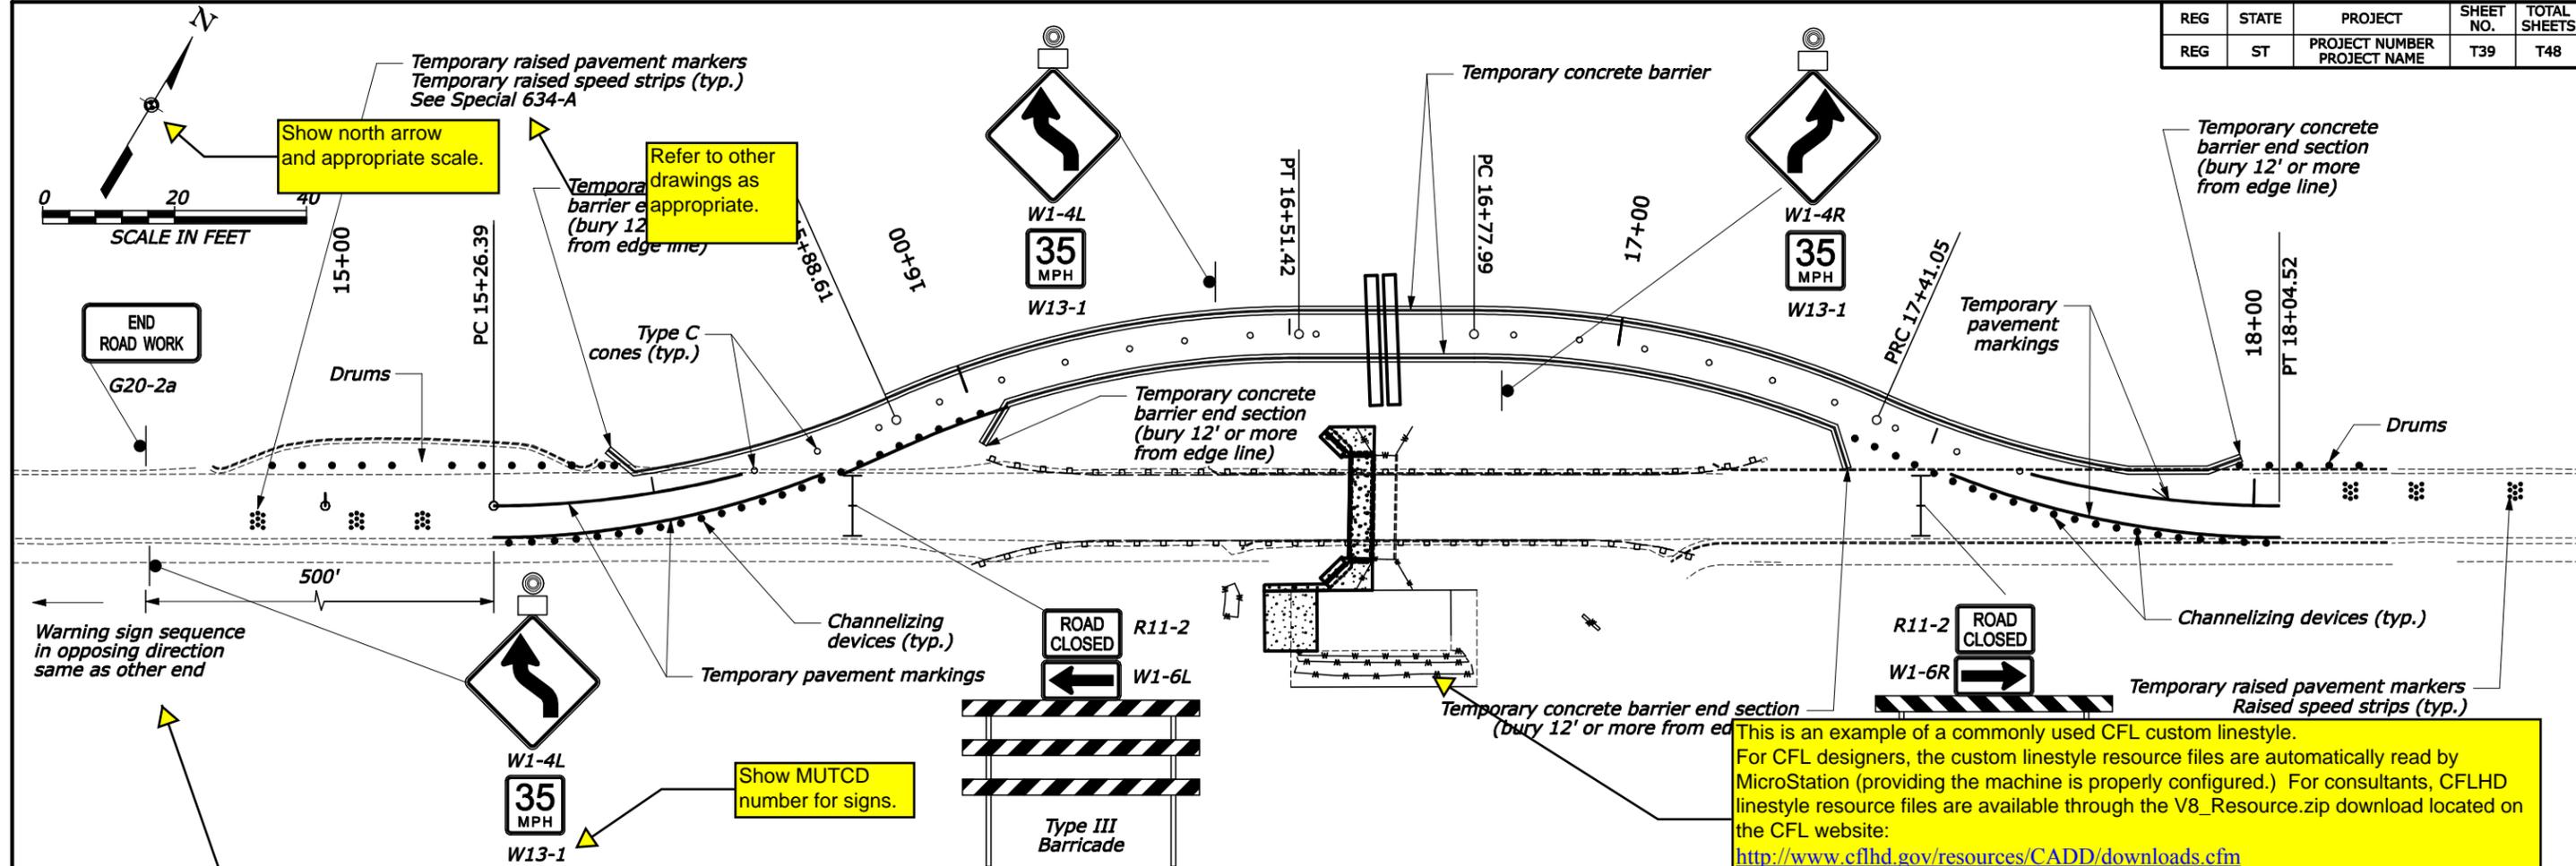

Show north arrow and appropriate scale.

Refer to other drawings as appropriate.

Show MUTCD number for signs.

Use text style 'English Italic, Standard Text' found in the CFLHD text style library cfl\_english\_text\_styles.dgnlib. Refer to the CADD Manual Chapter 5 located on the CFL website for more information:  
[http://www.cflhd.gov/resources/CADD/CaddManDocs/Chapter5\\_Annotation\\_x30.pdf](http://www.cflhd.gov/resources/CADD/CaddManDocs/Chapter5_Annotation_x30.pdf)

Sign cells can be found in Sign\_Post\_X30.cel and Signs\_X30.cel. Refer to the CADD Manual Chapter 8 located on the CFL website for more information on cell libraries:  
[http://www.cflhd.gov/resources/CADD/CaddManDocs/Chapter8\\_CellLibraries\\_x30.pdf](http://www.cflhd.gov/resources/CADD/CaddManDocs/Chapter8_CellLibraries_x30.pdf)

This is an example of a commonly used CFL custom linestyle. For CFL designers, the custom linestyle resource files are automatically read by MicroStation (providing the machine is properly configured.) For consultants, CFLHD linestyle resource files are available through the V8\_Resource.zip download located on the CFL website:  
<http://www.cflhd.gov/resources/CADD/downloads.cfm>  
Refer to the CADD manual Chapter 6 for more information on linestyles:  
[http://www.cflhd.gov/resources/CADD/CaddManDocs/Chapter6\\_Linestyles\\_x30.pdf](http://www.cflhd.gov/resources/CADD/CaddManDocs/Chapter6_Linestyles_x30.pdf)

Refer to the CFL policy on Sealing and Signing of A/E Documents (located on the CFL website):  
<http://www.cflhd.gov/resources/pm/documents/policies/sealing-signing-policy.pdf>

Refer to the CADD manual Chapter 3 located on the CFL website for more information on file naming conventions:  
[http://www.cflhd.gov/resources/CADD/CaddManDocs/Chapter3\\_NamingConventions\\_x30.pdf](http://www.cflhd.gov/resources/CADD/CaddManDocs/Chapter3_NamingConventions_x30.pdf)

Make sure elements are placed with the proper symbology: Use the GEOPAK D&C manager to draw elements where possible. For manual drafting, use the FLH\_Combined.dgnlib and select the appropriate level, using ByLevel symbology where possible. Refer to the CADD manual Chapter 9 located on the CFL website for more information:  
[http://www.cflhd.gov/resources/CADD/CaddManDocs/Chapter9\\_LevelsandSymbology\\_x30.pdf](http://www.cflhd.gov/resources/CADD/CaddManDocs/Chapter9_LevelsandSymbology_x30.pdf)

Show the NPS PMIS number for NPS projects.



U.S. DEPARTMENT OF TRANSPORTATION  
FEDERAL HIGHWAY ADMINISTRATION  
CENTRAL FEDERAL LANDS HIGHWAY DIVISION  
U.S. CUSTOMARY SPECIAL  
**BOXCAR WASH DIVERSION  
TEMPORARY TRAFFIC CONTROL**

SPECIAL 635-A

5/2/2006 11:44:59 AM N:\CFL-DPT\Sample Plans\Website\3R sample sheets\1-600\top\_3R.dgn