

REG	STATE	PROJECT	SHEET NO.	TOTAL SHEETS
REG	ST	PROJECT NUMBER PROJECT NAME	T32	T59

Sign cells can be found in Sign\_Post\_X30.cel and Signs\_X30.cel. Refer to the CADD Manual Chapter 8 located on the CFL website for more information on cell libraries:  
[http://www.cflhd.gov/resources/CADD/CaddManDocs/Chapter8\\_CellLibraries\\_x30.pdf](http://www.cflhd.gov/resources/CADD/CaddManDocs/Chapter8_CellLibraries_x30.pdf)

**NOTE:**  
 1. Furnish traffic control devices according to the latest edition of the MUTCD. Refer to the Permanent Sign Summary for panel sizes and sign location by plan stations.

Notes provide additional information describing the work.

Refer to other drawings where appropriate.

Symbol & word markings (typ.) See Special M634-B for details



Use text style 'Metric Italic, Standard Text' found in the CFLHD text style library cfl\_metric\_text\_styles.dgnlib. Refer to the CADD Manual Chapter 5 located on the CFL website for more information:  
[http://www.cflhd.gov/resources/CADD/CaddManDocs/Chapter5\\_Annotation\\_x30.pdf](http://www.cflhd.gov/resources/CADD/CaddManDocs/Chapter5_Annotation_x30.pdf)

Make sure elements are placed with the proper symbology: Use the GEOPAK D&C manager to draw elements where possible. For manual drafting, use the FLH\_Combined.dgnlib and select the appropriate level, using ByLevel symbology where possible. Refer to the CADD manual Chapter 9 located on the CFL website for more information:  
[http://www.cflhd.gov/resources/CADD/CaddManDocs/Chapter9\\_LevelsandSymbology\\_x30.pdf](http://www.cflhd.gov/resources/CADD/CaddManDocs/Chapter9_LevelsandSymbology_x30.pdf)

Use text style 'Metric Italic, Title Text' found in the CFLHD text style library cfl\_metric\_text\_styles.dgnlib. Title text is bold font and uses all capital letters. Refer to the CADD Manual Chapter 5 located on the CFL website for more information:  
[http://www.cflhd.gov/resources/CADD/CaddManDocs/Chapter5\\_Annotation\\_x30.pdf](http://www.cflhd.gov/resources/CADD/CaddManDocs/Chapter5_Annotation_x30.pdf)

**CFL SAMPLE PLAN SHEET**


4/20/2006 4:28:06 PM N:\CFL-DPT\Sample Plans\Website\T-600\Imp\_4R\_2.05

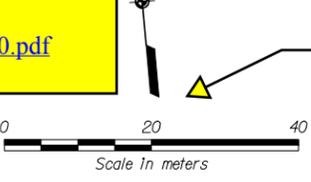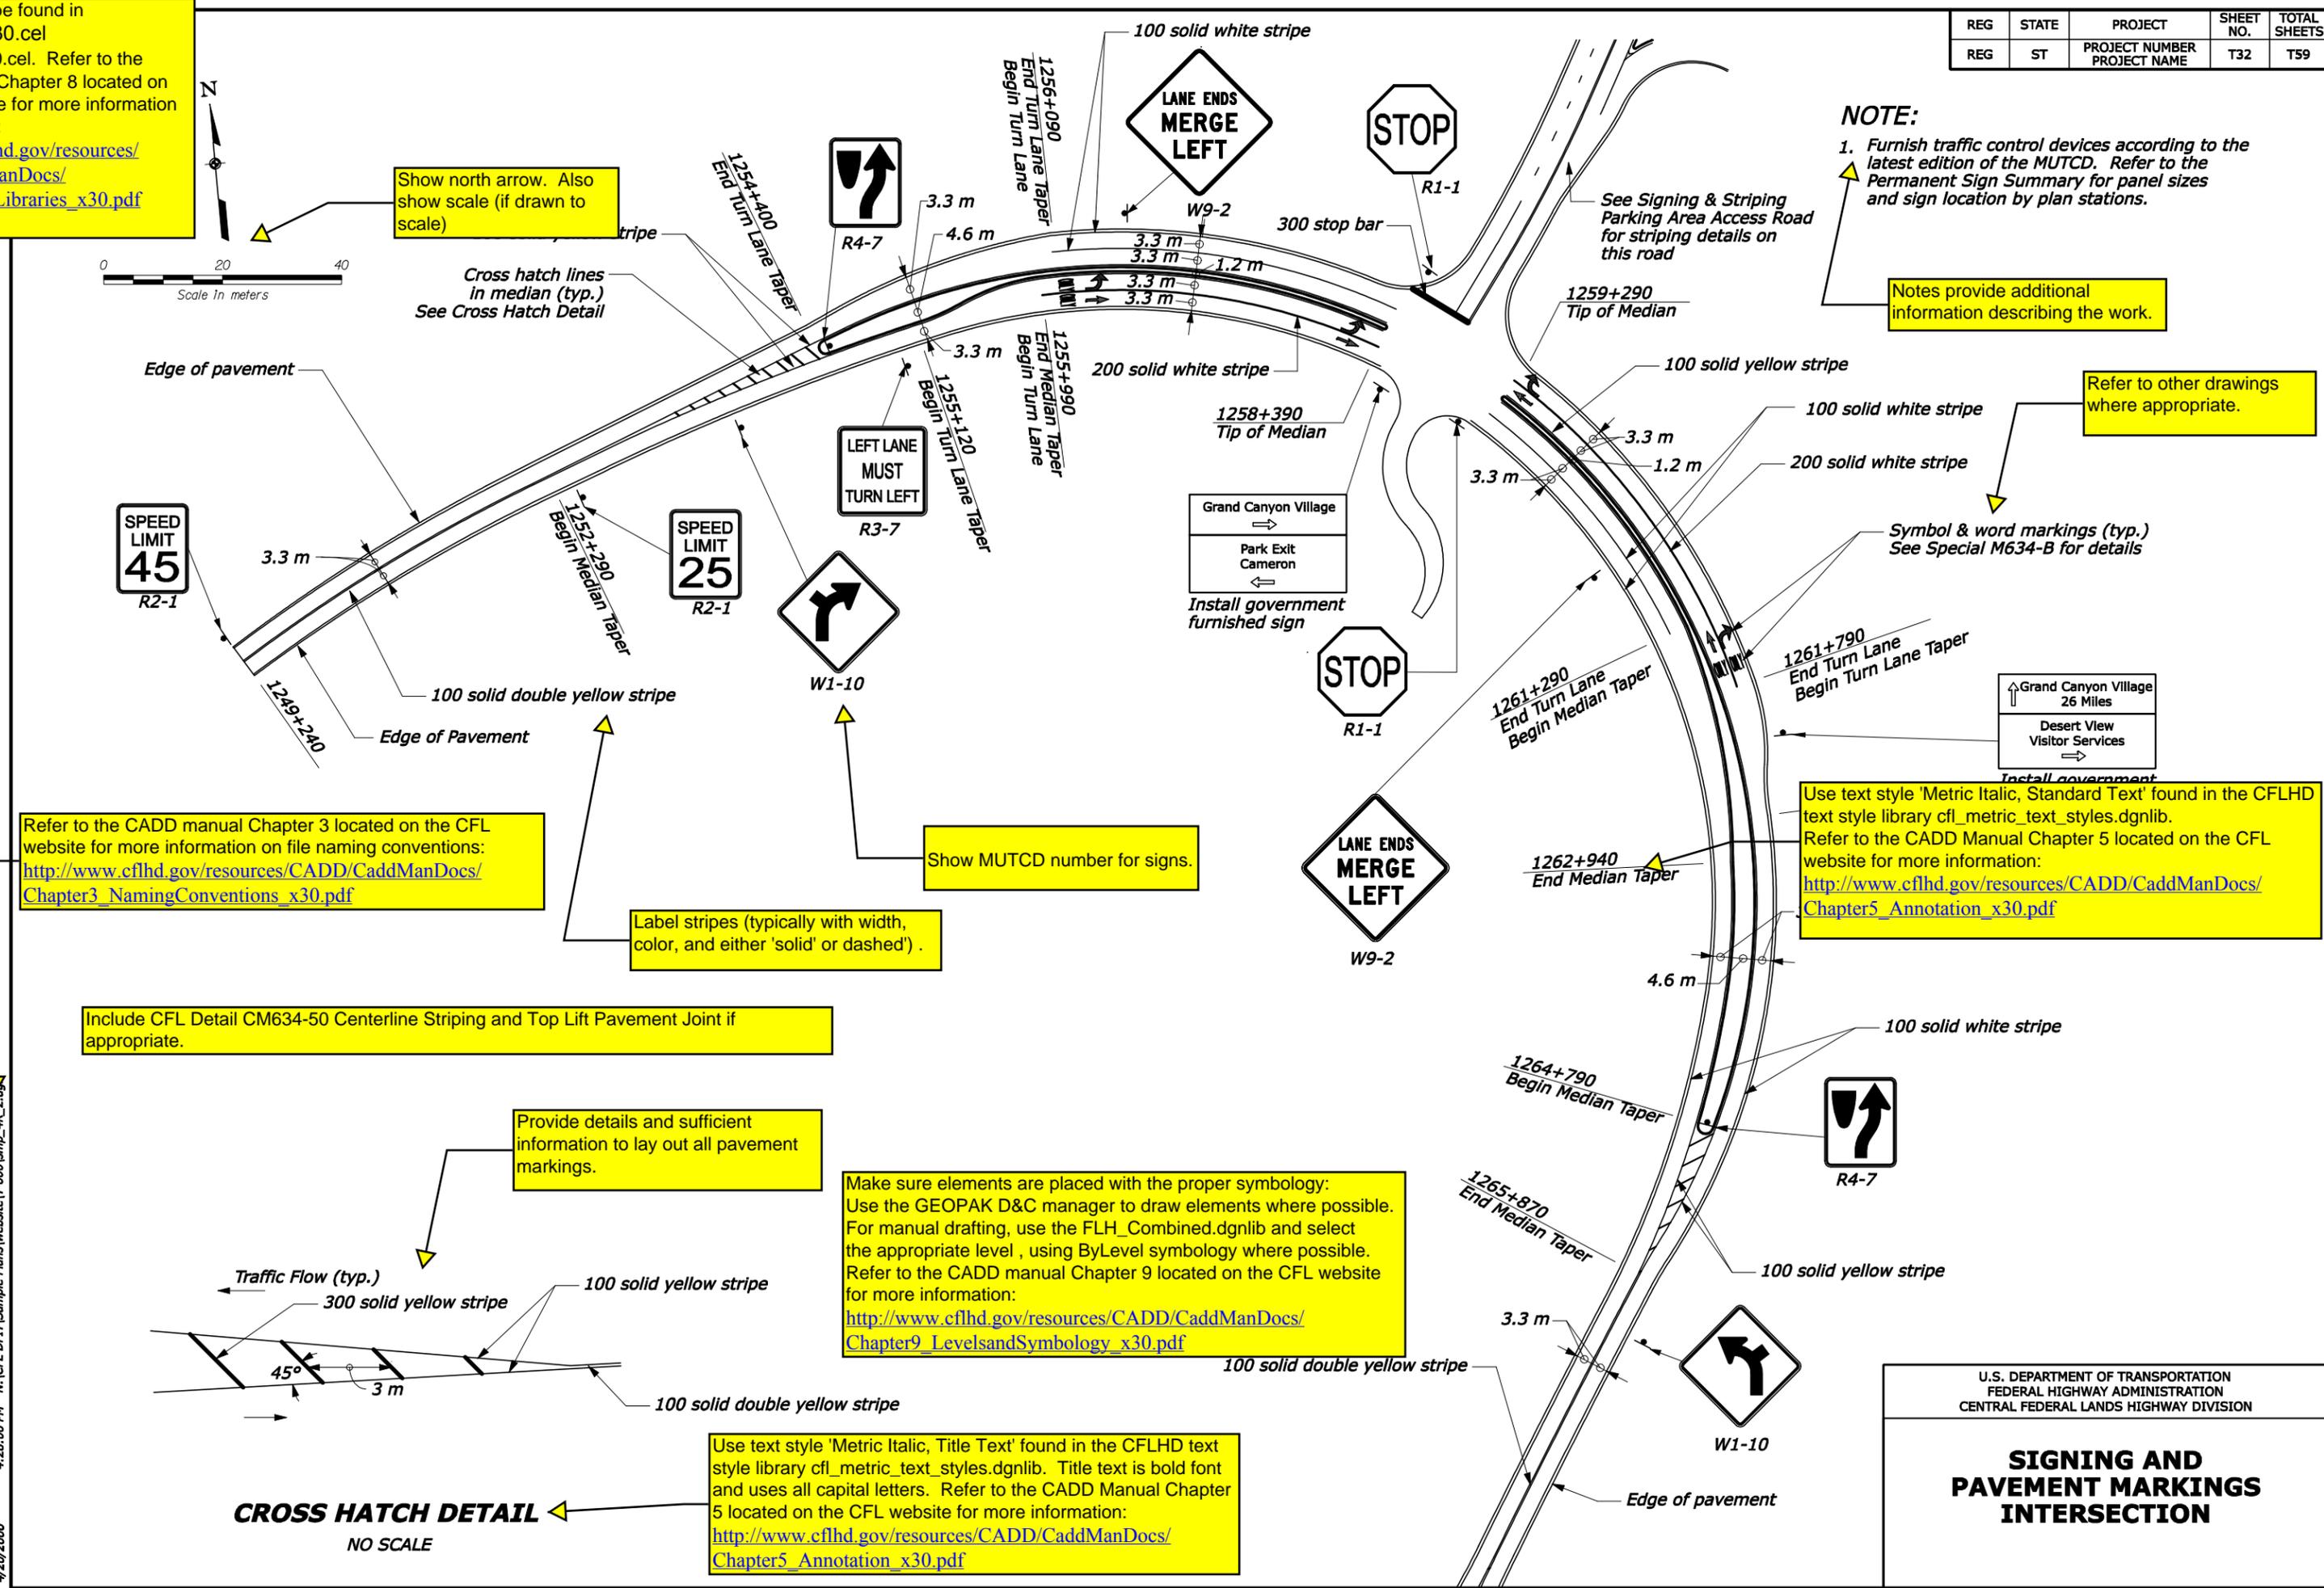

U.S. DEPARTMENT OF TRANSPORTATION  
 FEDERAL HIGHWAY ADMINISTRATION  
 CENTRAL FEDERAL LANDS HIGHWAY DIVISION

**SIGNING AND PAVEMENT MARKINGS INTERSECTION**

**CROSS HATCH DETAIL**  
 NO SCALE

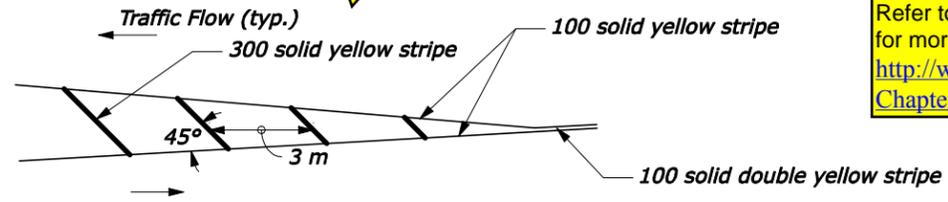

Refer to the CADD manual Chapter 3 located on the CFL website for more information on file naming conventions:  
[http://www.cflhd.gov/resources/CADD/CaddManDocs/Chapter3\\_NamingConventions\\_x30.pdf](http://www.cflhd.gov/resources/CADD/CaddManDocs/Chapter3_NamingConventions_x30.pdf)

Show MUTCD number for signs.

Label stripes (typically with width, color, and either 'solid' or 'dashed').

Include CFL Detail CM634-50 Centerline Striping and Top Lift Pavement Joint if appropriate.

Provide details and sufficient information to lay out all pavement markings.

Show north arrow. Also show scale (if drawn to scale)

Cross hatch lines in median (typ.) See Cross Hatch Detail

See Signing & Striping Parking Area Access Road for striping details on this road

Refer to other drawings where appropriate.


Symbol & word markings (typ.) See Special M634-B for details

Use text style 'Metric Italic, Standard Text' found in the CFLHD text style library cfl\_metric\_text\_styles.dgnlib. Refer to the CADD Manual Chapter 5 located on the CFL website for more information:  
[http://www.cflhd.gov/resources/CADD/CaddManDocs/Chapter5\\_Annotation\\_x30.pdf](http://www.cflhd.gov/resources/CADD/CaddManDocs/Chapter5_Annotation_x30.pdf)

Make sure elements are placed with the proper symbology: Use the GEOPAK D&C manager to draw elements where possible. For manual drafting, use the FLH\_Combined.dgnlib and select the appropriate level, using ByLevel symbology where possible. Refer to the CADD manual Chapter 9 located on the CFL website for more information:  
[http://www.cflhd.gov/resources/CADD/CaddManDocs/Chapter9\\_LevelsandSymbology\\_x30.pdf](http://www.cflhd.gov/resources/CADD/CaddManDocs/Chapter9_LevelsandSymbology_x30.pdf)

Use text style 'Metric Italic, Title Text' found in the CFLHD text style library cfl\_metric\_text\_styles.dgnlib. Title text is bold font and uses all capital letters. Refer to the CADD Manual Chapter 5 located on the CFL website for more information:  
[http://www.cflhd.gov/resources/CADD/CaddManDocs/Chapter5\\_Annotation\\_x30.pdf](http://www.cflhd.gov/resources/CADD/CaddManDocs/Chapter5_Annotation_x30.pdf)

**CROSS HATCH DETAIL**  
 NO SCALE

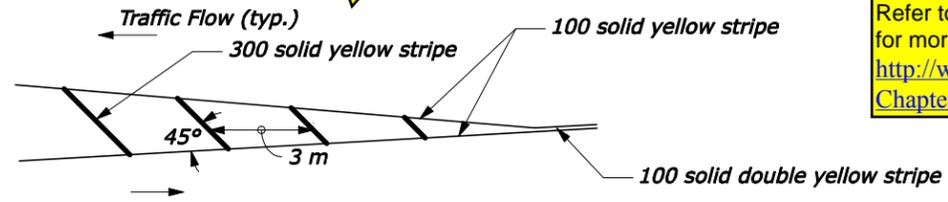

Refer to the CADD manual Chapter 3 located on the CFL website for more information on file naming conventions:  
[http://www.cflhd.gov/resources/CADD/CaddManDocs/Chapter3\\_NamingConventions\\_x30.pdf](http://www.cflhd.gov/resources/CADD/CaddManDocs/Chapter3_NamingConventions_x30.pdf)

Show MUTCD number for signs.

Label stripes (typically with width, color, and either 'solid' or 'dashed').

Include CFL Detail CM634-50 Centerline Striping and Top Lift Pavement Joint if appropriate.

Provide details and sufficient information to lay out all pavement markings.

Show north arrow. Also show scale (if drawn to scale)

Cross hatch lines in median (typ.) See Cross Hatch Detail

See Signing & Striping Parking Area Access Road for striping details on this road

Refer to other drawings where appropriate.

Symbol & word markings (typ.) See Special M634-B for details

Use text style 'Metric Italic, Standard Text' found in the CFLHD text style library cfl\_metric\_text\_styles.dgnlib. Refer to the CADD Manual Chapter 5 located on the CFL website for more information:  
[http://www.cflhd.gov/resources/CADD/CaddManDocs/Chapter5\\_Annotation\\_x30.pdf](http://www.cflhd.gov/resources/CADD/CaddManDocs/Chapter5_Annotation_x30.pdf)

Make sure elements are placed with the proper symbology: Use the GEOPAK D&C manager to draw elements where possible. For manual drafting, use the FLH\_Combined.dgnlib and select the appropriate level, using ByLevel symbology where possible. Refer to the CADD manual Chapter 9 located on the CFL website for more information:  
[http://www.cflhd.gov/resources/CADD/CaddManDocs/Chapter9\\_LevelsandSymbology\\_x30.pdf](http://www.cflhd.gov/resources/CADD/CaddManDocs/Chapter9_LevelsandSymbology_x30.pdf)

Use text style 'Metric Italic, Title Text' found in the CFLHD text style library cfl\_metric\_text\_styles.dgnlib. Title text is bold font and uses all capital letters. Refer to the CADD Manual Chapter 5 located on the CFL website for more information:  
[http://www.cflhd.gov/resources/CADD/CaddManDocs/Chapter5\\_Annotation\\_x30.pdf](http://www.cflhd.gov/resources/CADD/CaddManDocs/Chapter5_Annotation_x30.pdf)

**CROSS HATCH DETAIL**  
 NO SCALE

