
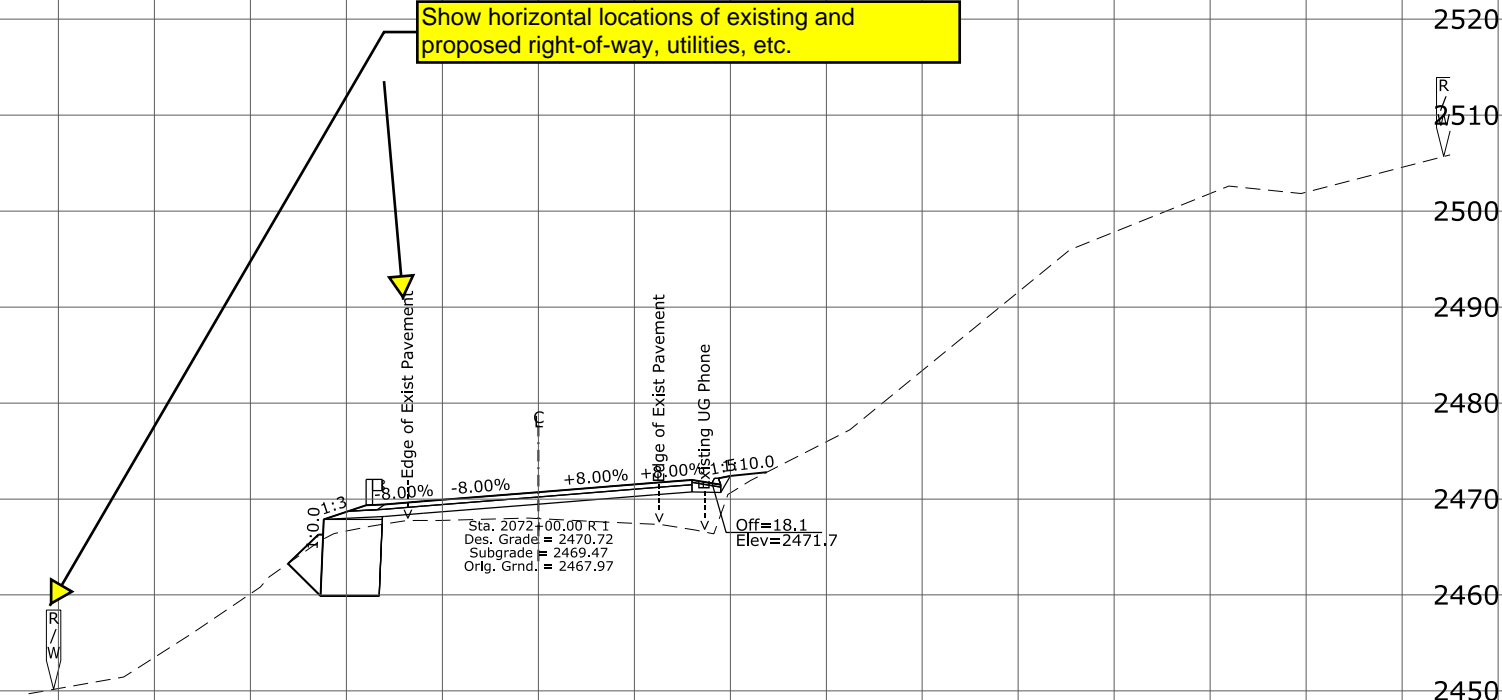
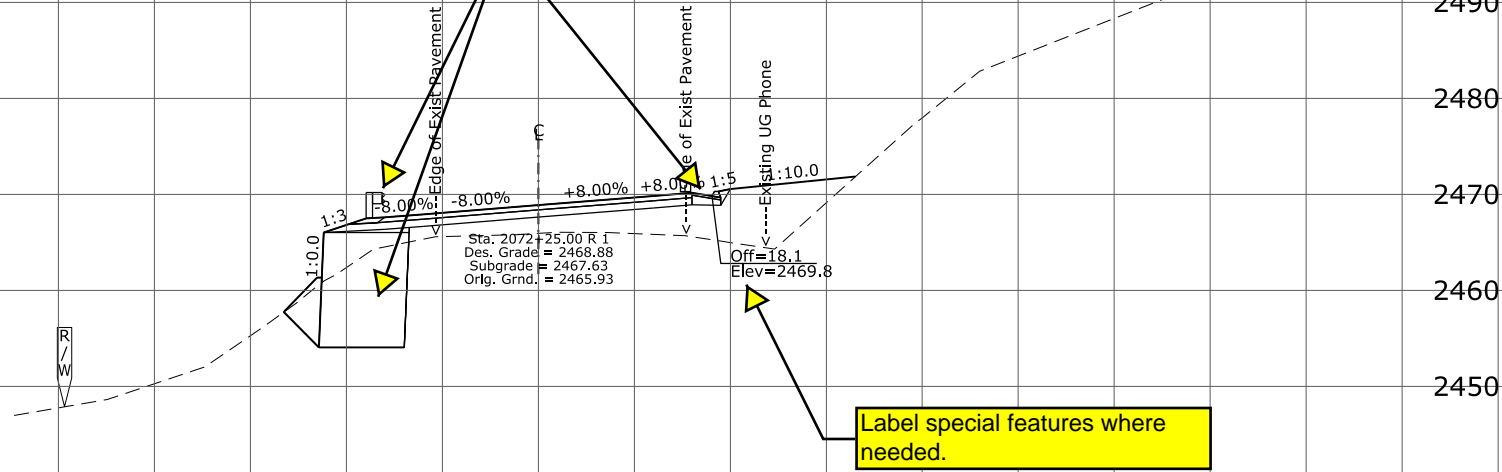


CFL SAMPLE PLAN SHEET

4/2/2015 9:27:25 AM N:\CFL-DPIT\Teams\Sample Plans\SamplePlanUpdates\4R Sample Sheets\X-ML_Xsec\XSS(MAIN)\Sample_4R_2.dgn _User: doug.w.smith_

Refer to the CFLHD Geopak CADD Manual Chapter 8 located on the FLH website for procedures to develop the cross sections and create the cross section sheets:
http://flh.fhwa.dot.gov/resources/cadd/cfl/CaddManDocs/GEOPakv8iStandardsManual/Chapter8Xsections_v8i.pdf

Refer to the CFLHD CADD manual Chapter 3 located on the FLH website for more information on file naming conventions:
http://flh.fhwa.dot.gov/resources/cadd/cfl/CaddManDocs/MicrostationV8iStandardsManual/Chapter03_NamingConventions_v8i.pdf

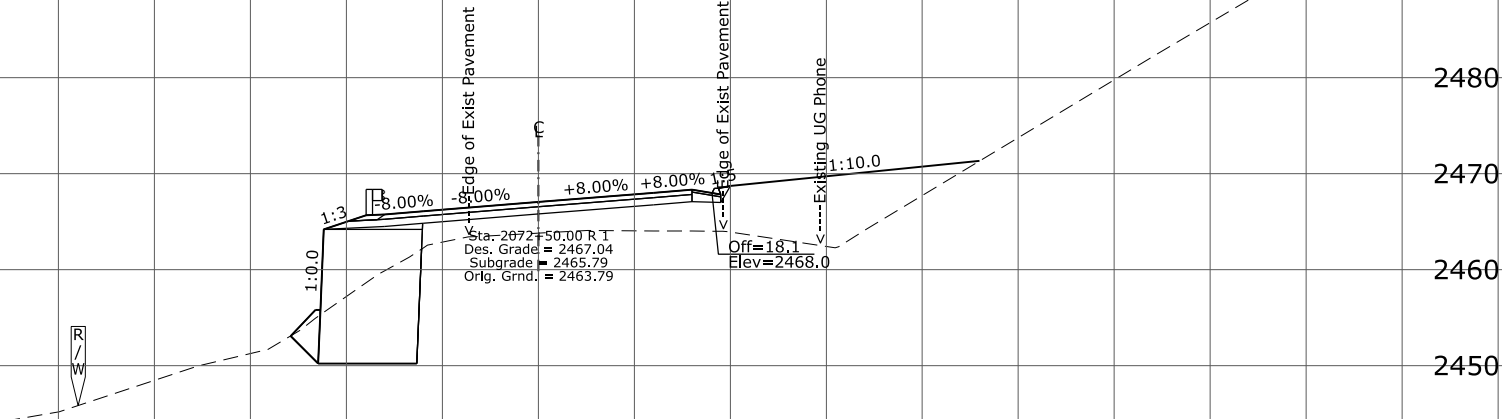

Mainline

| STATE | PROJECT | SHEET |
|-------|----------------|--------|
| ST | PROJECT NUMBER | NUMBER |
| | PROJECT NAME | X1 |