



- NOTES:**
1. Refer to the Special Contract Requirements for geogrid reinforcement materials and installation information.
 2. Seed slopes and disturbed areas according to Section 625.

BRUSHLAYERING VIEW

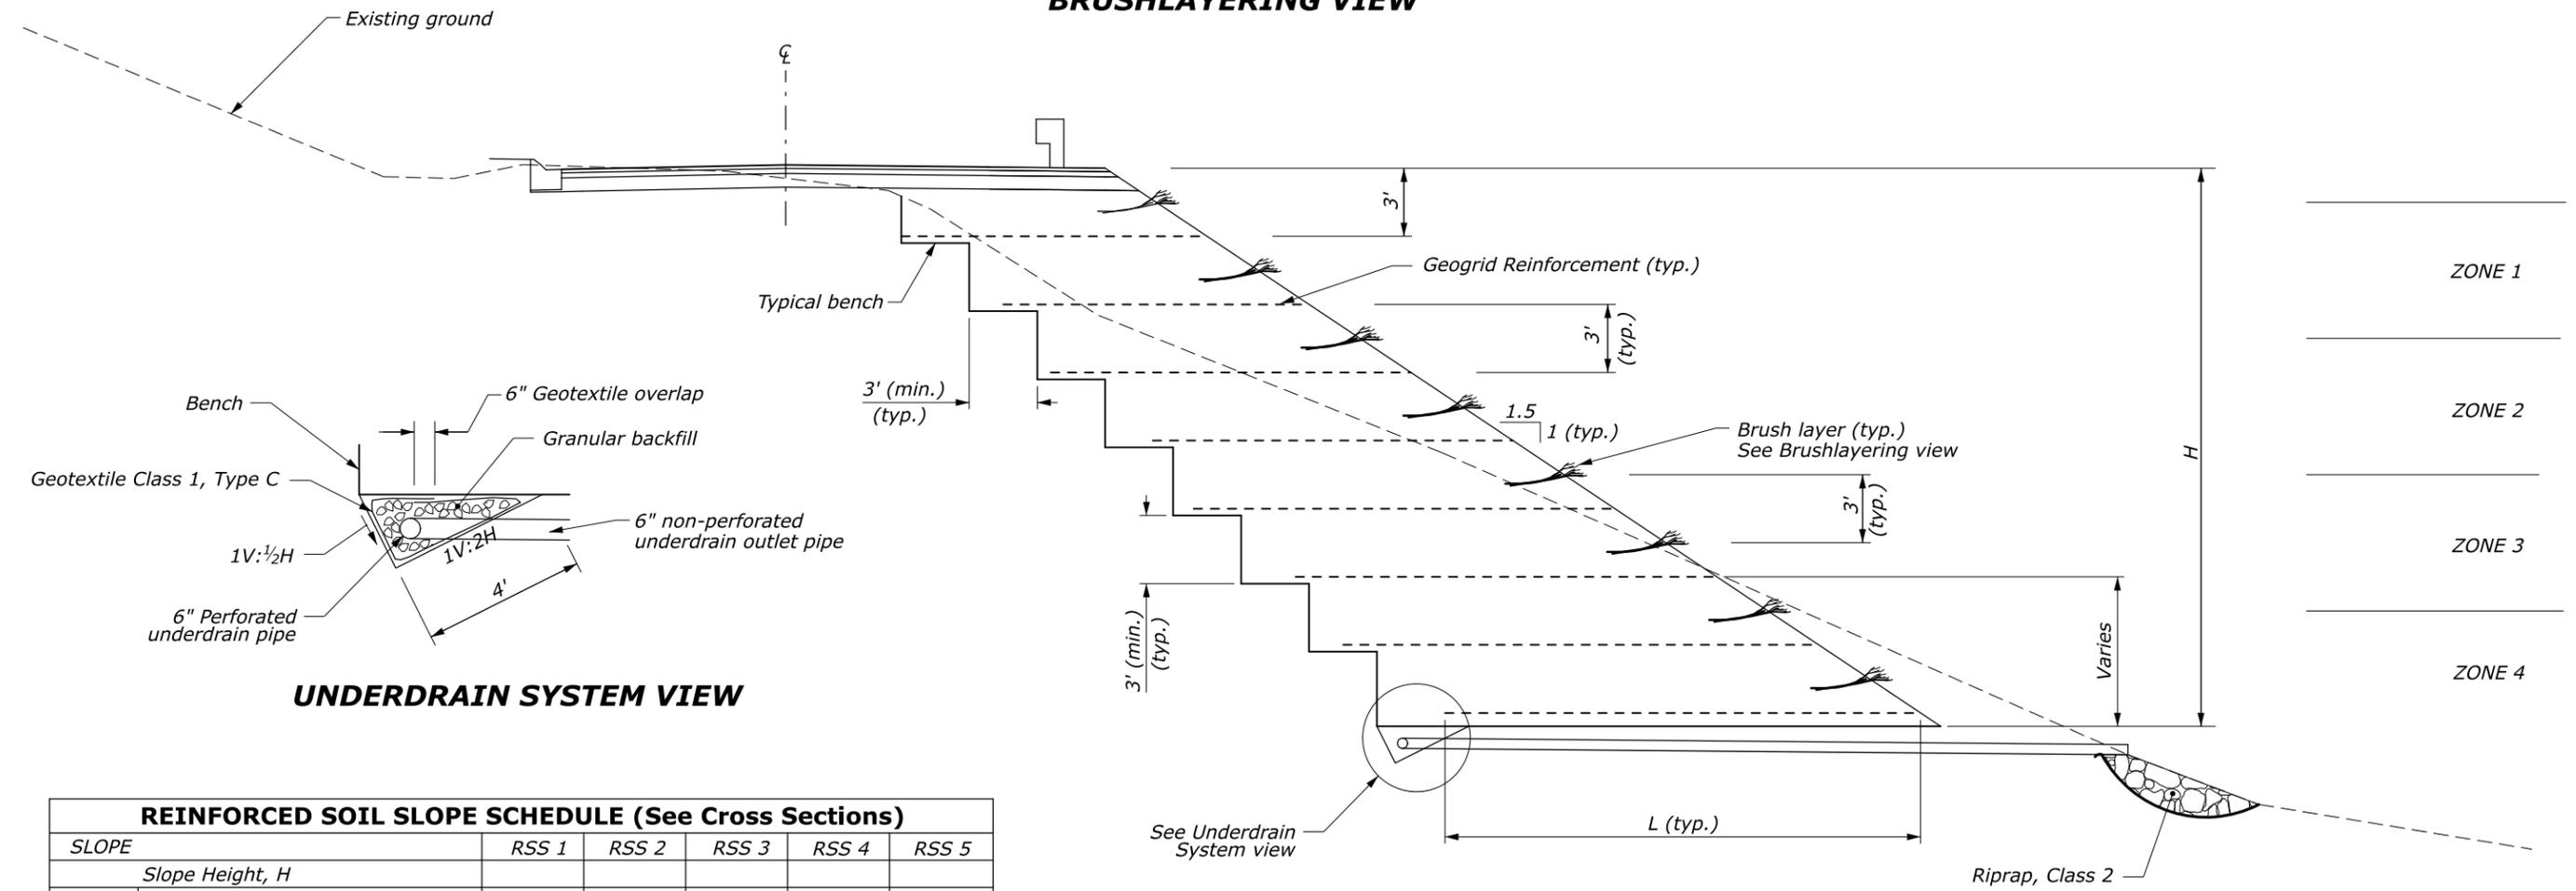

UNDERDRAIN SYSTEM VIEW

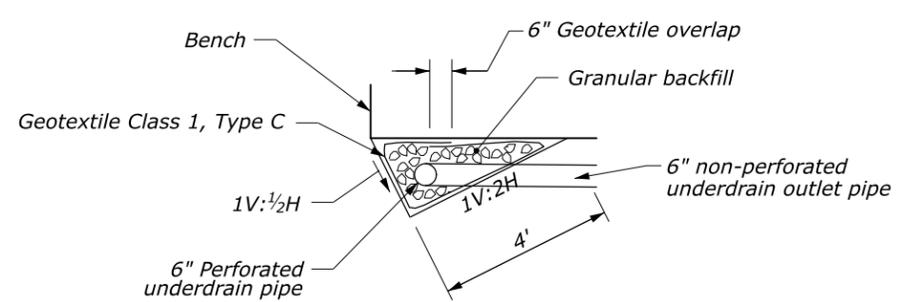

REINFORCED SOIL SLOPE SCHEDULE (See Cross Sections)						
SLOPE		RSS 1	RSS 2	RSS 3	RSS 4	RSS 5
Slope Height, H						
ZONE 1	Reinforcement layers, N					
	Reinforcement vertical spacing, Sv					
	Reinforcement length, L					
ZONE 2	Reinforcement layers, N					
	Reinforcement vertical spacing, Sv					
	Reinforcement length, L					
ZONE 3	Reinforcement layers, N					
	Reinforcement vertical spacing, Sv					
	Reinforcement length, L					
ZONE 4	Reinforcement layers, N					
	Reinforcement vertical spacing, Sv					
	Reinforcement length, L					

Chart numbers would be job specific

U.S. DEPARTMENT OF TRANSPORTATION
 FEDERAL HIGHWAY ADMINISTRATION
 OFFICE OF FEDERAL LANDS HIGHWAY

EFLHD DETAIL

**REINFORCED SOIL SLOPE (RSS)
 WITH BRUSHLAYERING**

DETAIL APPROVED FOR USE	DETAIL
APPROVED: MAY 2011	E204-04
REVISED: SEPTEMBER 2020	

NO SCALE