



**NOTES:**

1. Use details shown as a general guide since manufacturer's details may vary. Install a tangent G4 W-beam guardrail terminal that meets NCHRP-350 or MASH requirements according to the manufacturer's recommendations. Ensure that terminal meets appropriate test level for the project.
2. Install terminal at a 1:25 taper or flatter, to position the end farther away from the edge of the shoulder, or use a taper as recommended by the manufacturer.
3. Install a reflectorized object marker according to the manufacturer's recommendations.
4. See manufacturer's drawings for other details.

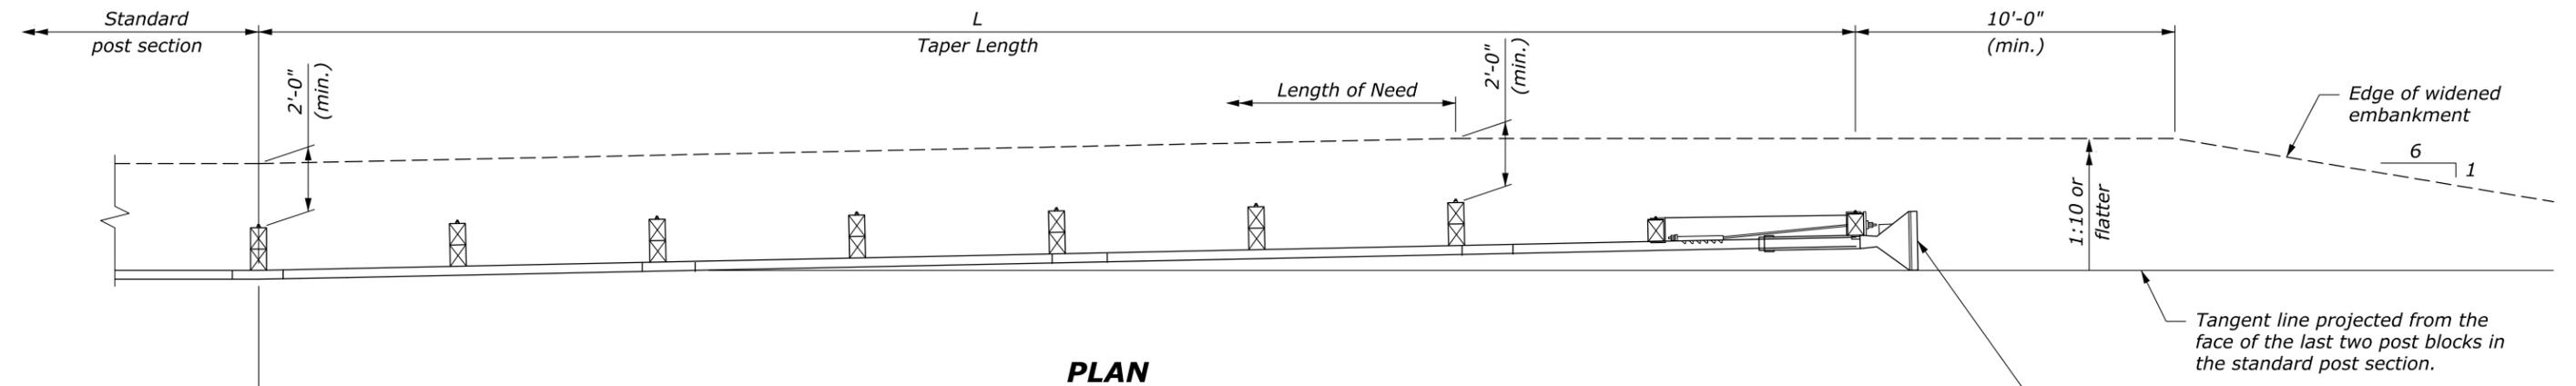

**PLAN**

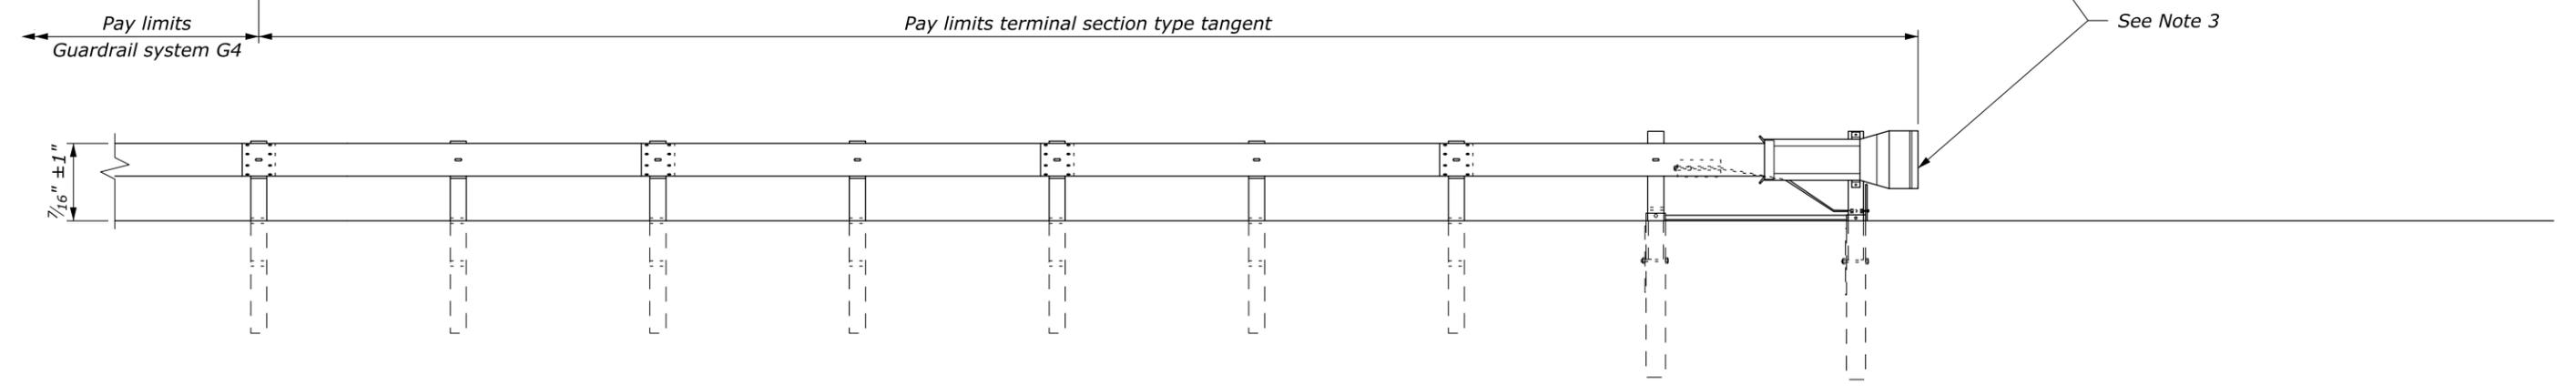

**ELEVATION**

TEST LEVEL	L (FT)
2 ( $\leq 45$ mph)	25
3 ( $> 45$ mph)	37.5 or 50

U.S. DEPARTMENT OF TRANSPORTATION  
 FEDERAL HIGHWAY ADMINISTRATION  
 OFFICE OF FEDERAL LANDS HIGHWAY

EFLHD DETAIL

**G4 W-BEAM GUARDRAIL  
 TYPE TANGENT TERMINAL**

STANDARD APPROVED FOR USE 6/2005	DETAIL
REVISED: 3/2016 5/2016 2/2020 9/2020	ET 617-20

NO SCALE