


TOP VIEW

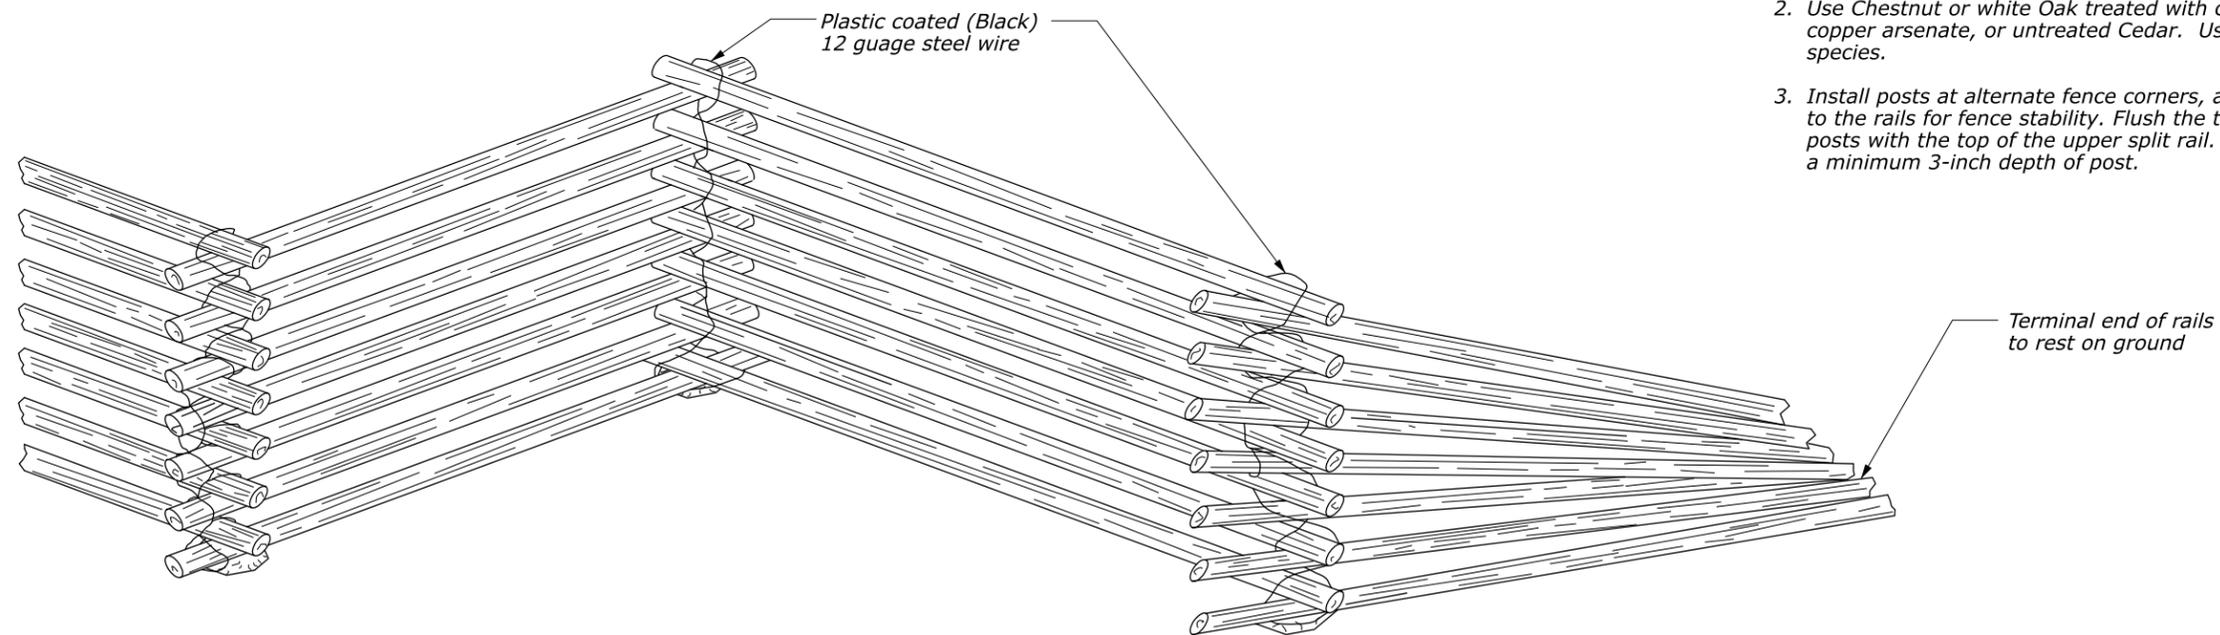

ELEVATION VIEW

NOTES:

1. Ensure rail sizes are from 5 to 7 inches.
2. Use Chestnut or white Oak treated with chromated copper arsenate, or untreated Cedar. Use only one species.
3. Install posts at alternate fence corners, and wire to the rails for fence stability. Flush the top of the posts with the top of the upper split rail. Maintain a minimum 3-inch depth of post.

NO SCALE

U.S. DEPARTMENT OF TRANSPORTATION FEDERAL HIGHWAY ADMINISTRATION OFFICE OF FEDERAL LANDS HIGHWAY	
EFLHD DETAIL	
FENCE, SPLIT RAIL 7-RAIL HEIGHT	
DETAIL APPROVED FOR USE APPROVED: MAY 2011 REVISED: SEPTEMBER 2020	DETAIL E619-01