



NOTE:

1. 25'-0" rail lengths may be used to eliminate the intermediate lap without a post. Do not place a lap without a post unless needed due to gap length.
2. Posts 1 thru 5 are CRT posts with two blockouts. All other posts are wood or steel.
3. Posts A thru D are standard wood posts with one blockout. All other posts are wood or steel.
4. See Sheet 2 of 2 for additional details.

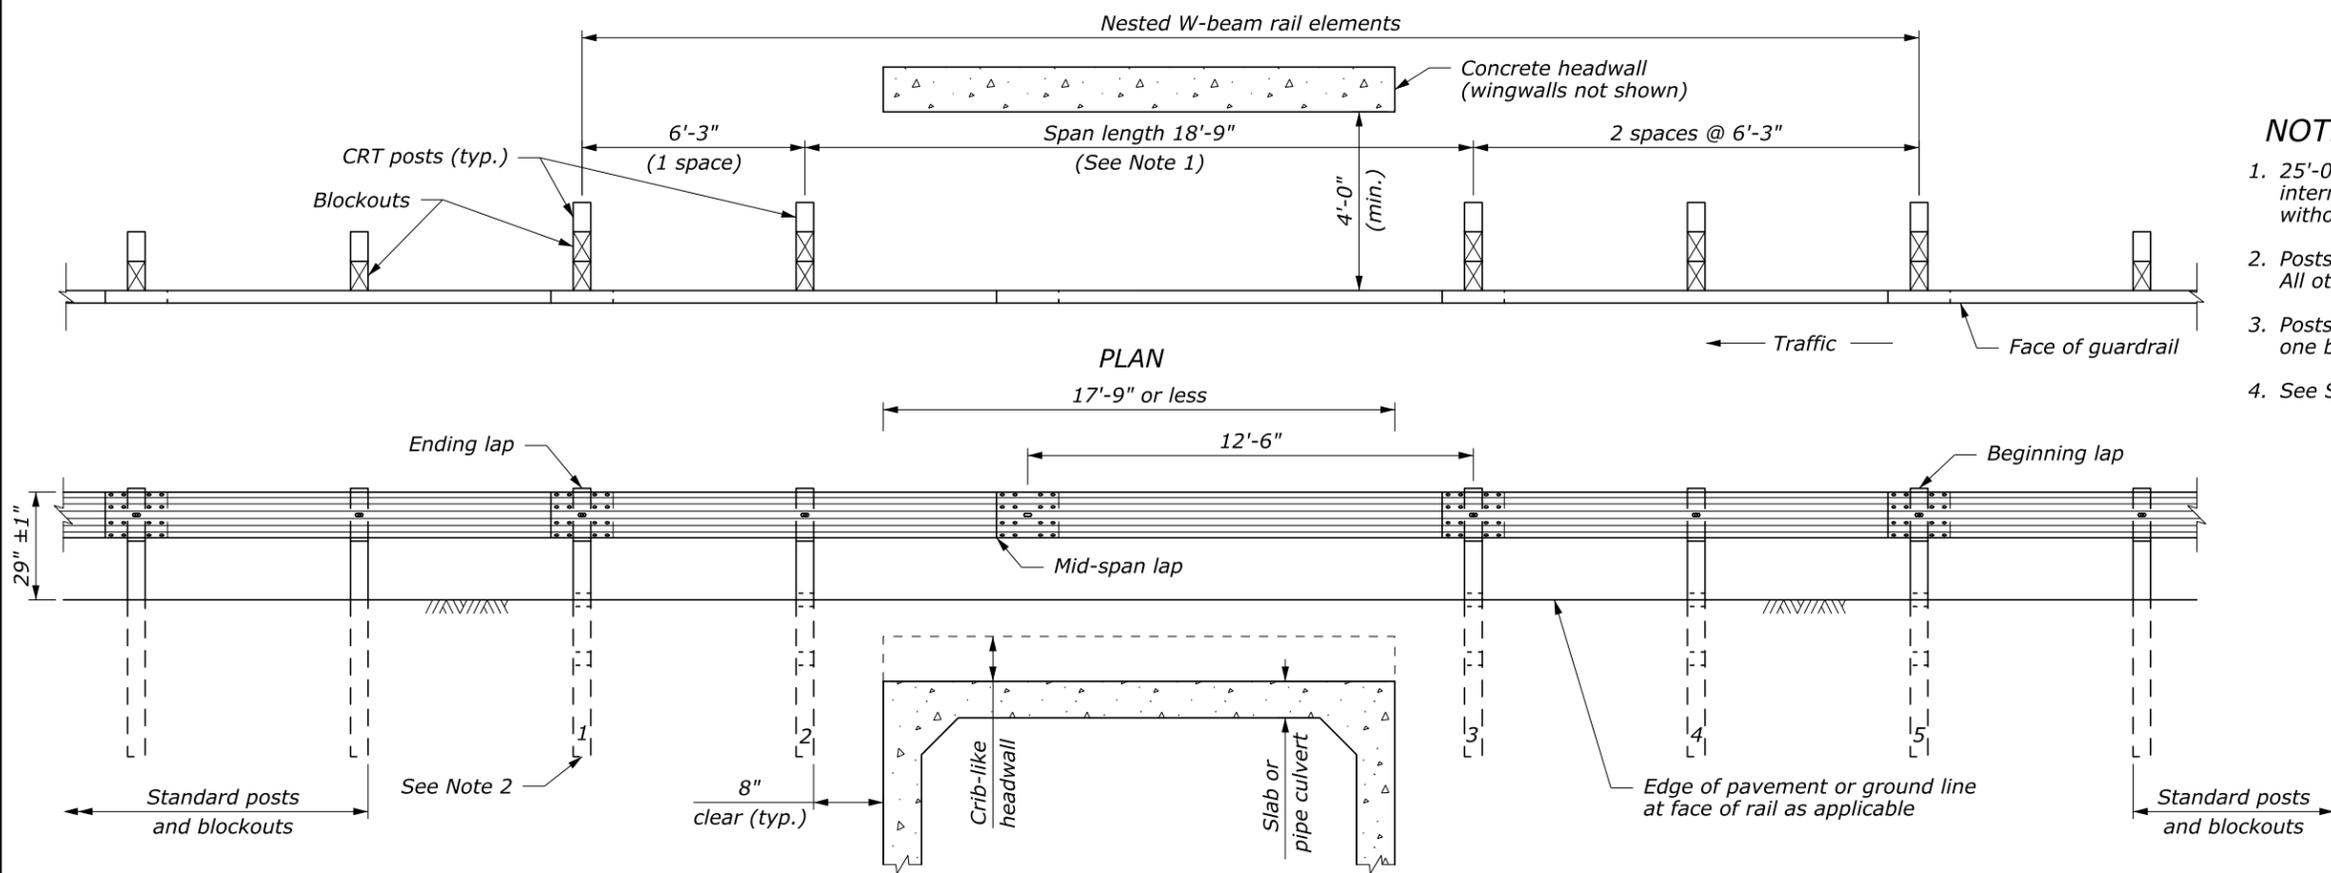

**ELEVATION
18'-9" GUARDRAIL SPAN**

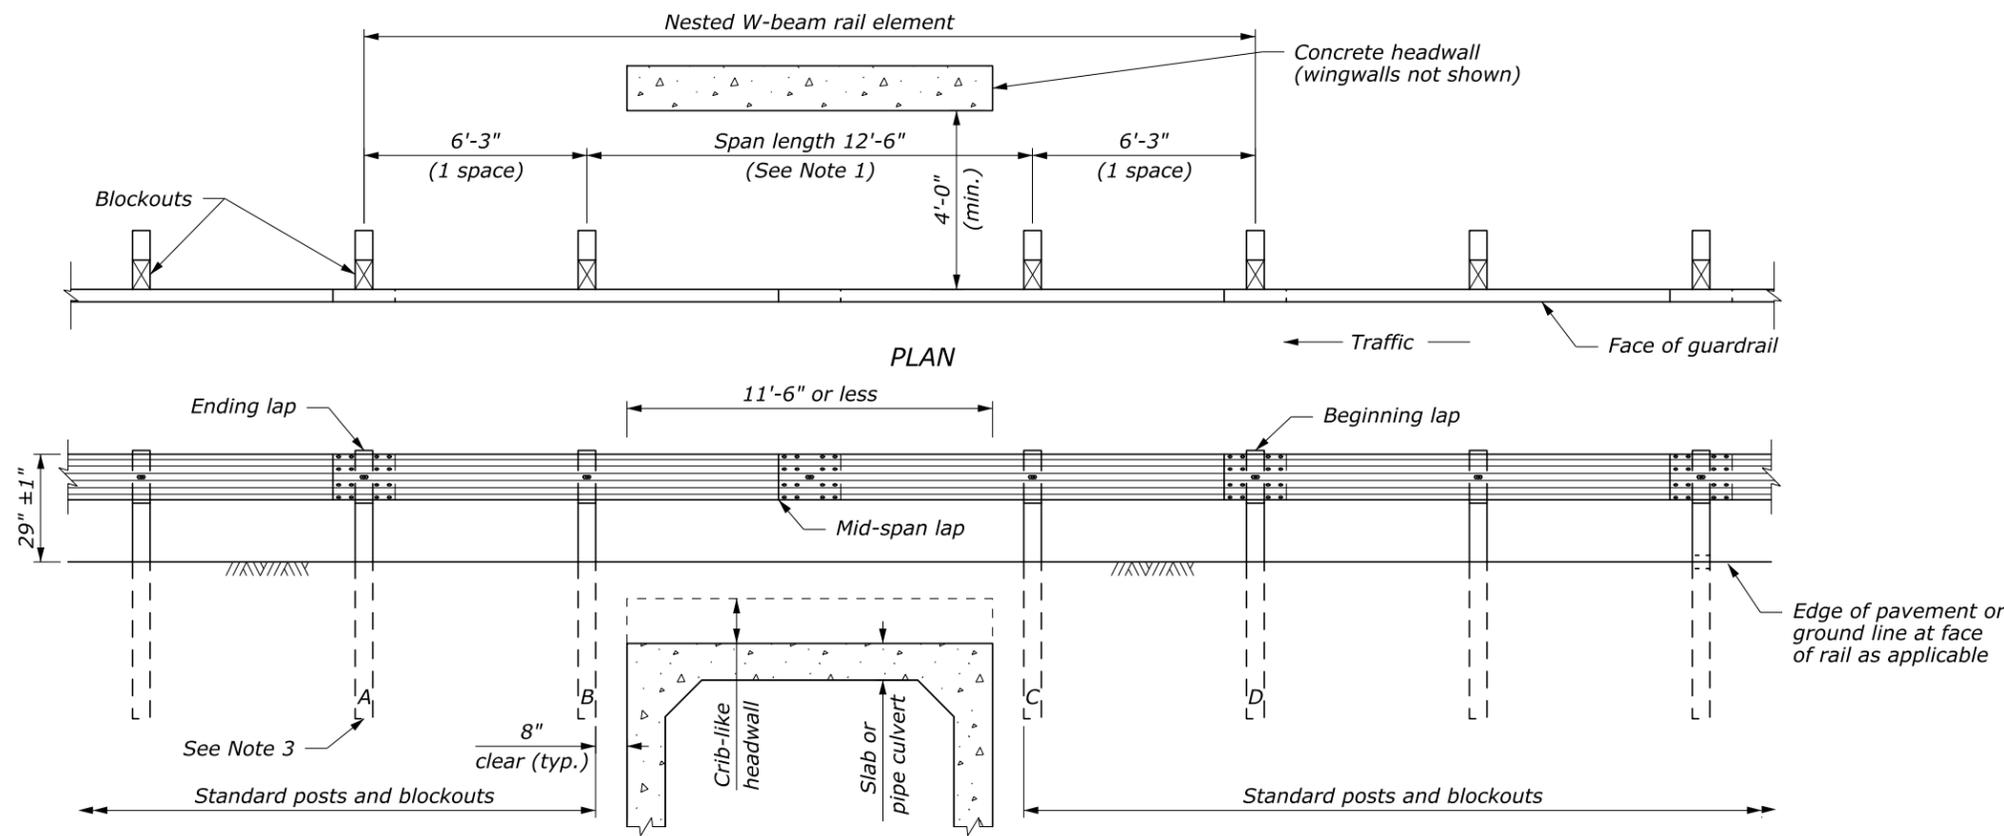

**ELEVATION
12'-6" GUARDRAIL SPAN**




U.S. DEPARTMENT OF TRANSPORTATION FEDERAL HIGHWAY ADMINISTRATION EASTERN FEDERAL LANDS HIGHWAY DIVISION	
U.S. CUSTOMARY DETAIL G4 W-BEAM GUARDRAIL LONG SPAN SYSTEM, TL-2 Sheet 1 of 2	
STANDARD APPROVED FOR USE 1/1994 REVISED: 4/1994 6/2005 9/2014 4/2016	DETAIL ET 617-24

NO SCALE

29-Apr-2016 10:36 AM M:\Standards_and_Details\EF\LD_Detail\Drawings\FP-4\Updates ET Details 4-2016\Std617-24.dgn

NOTE:

1. See ET Detail 617-10 for standard wood post and breakout details.

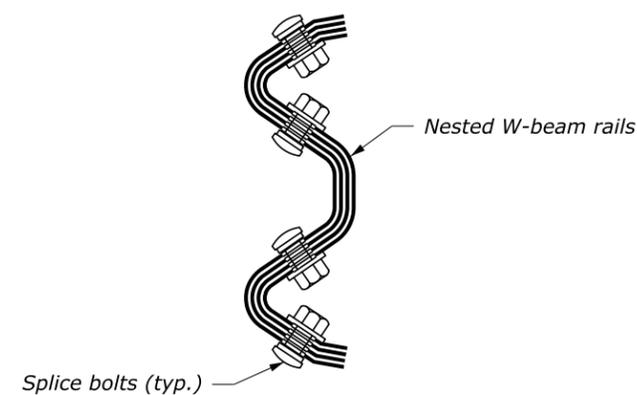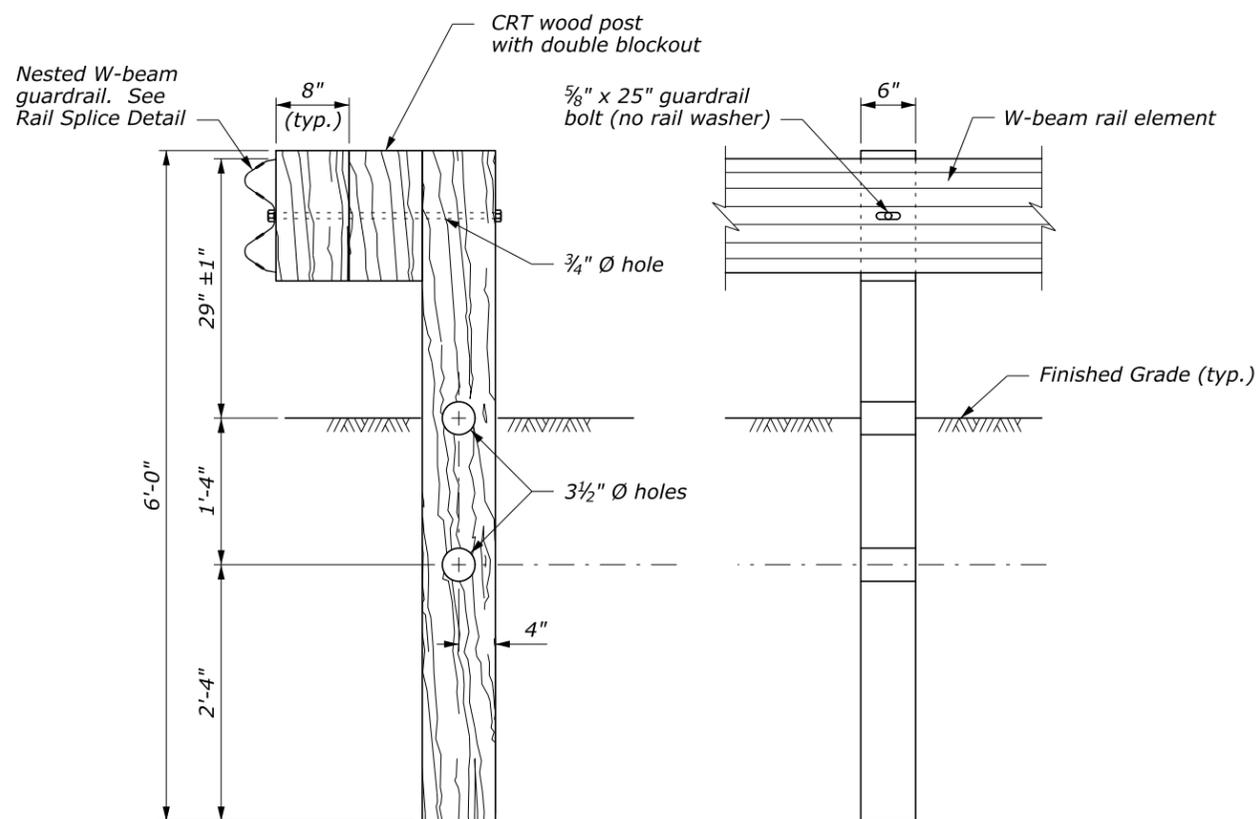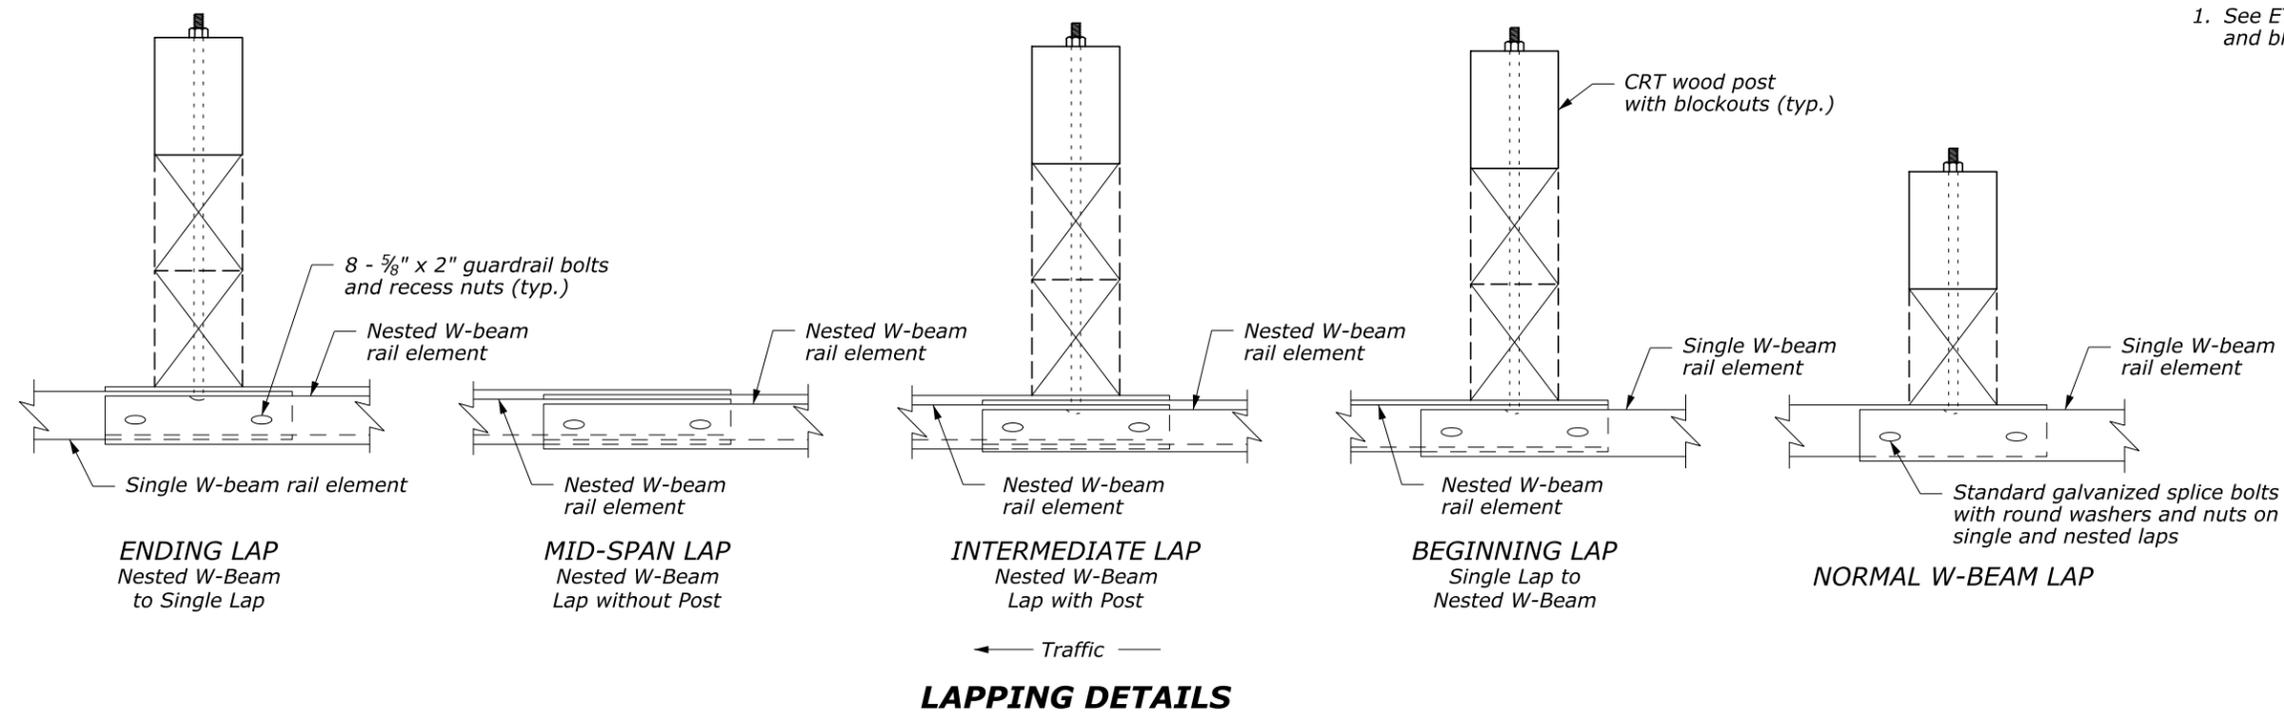

U.S. DEPARTMENT OF TRANSPORTATION FEDERAL HIGHWAY ADMINISTRATION EASTERN FEDERAL LANDS HIGHWAY DIVISION	
U.S. CUSTOMARY DETAIL	
G4 W-BEAM GUARDRAIL LONG SPAN SYSTEM, TL-2	
Sheet 2 of 2	
STANDARD APPROVED FOR USE 1/1994 REVISED: 4/1994 6/2005 9/2014 4/2016	DETAIL ET 617-24

NO SCALE